



B.M. ELEV. 150.00'
SPIKE IN 14" JACK PINE
51' WEST OF NE. PROP.
CORNER.

TRACT 1— 0.6 ACRE
PART OF GOV'T LOT 4, S.E.C. 13
ARTHUR A. & RAE ELLEN REUCK
SEPTEMBER 13, 1967
MICROFILMED
DOCUMENT NO. 186731

GOV'T LOT 4

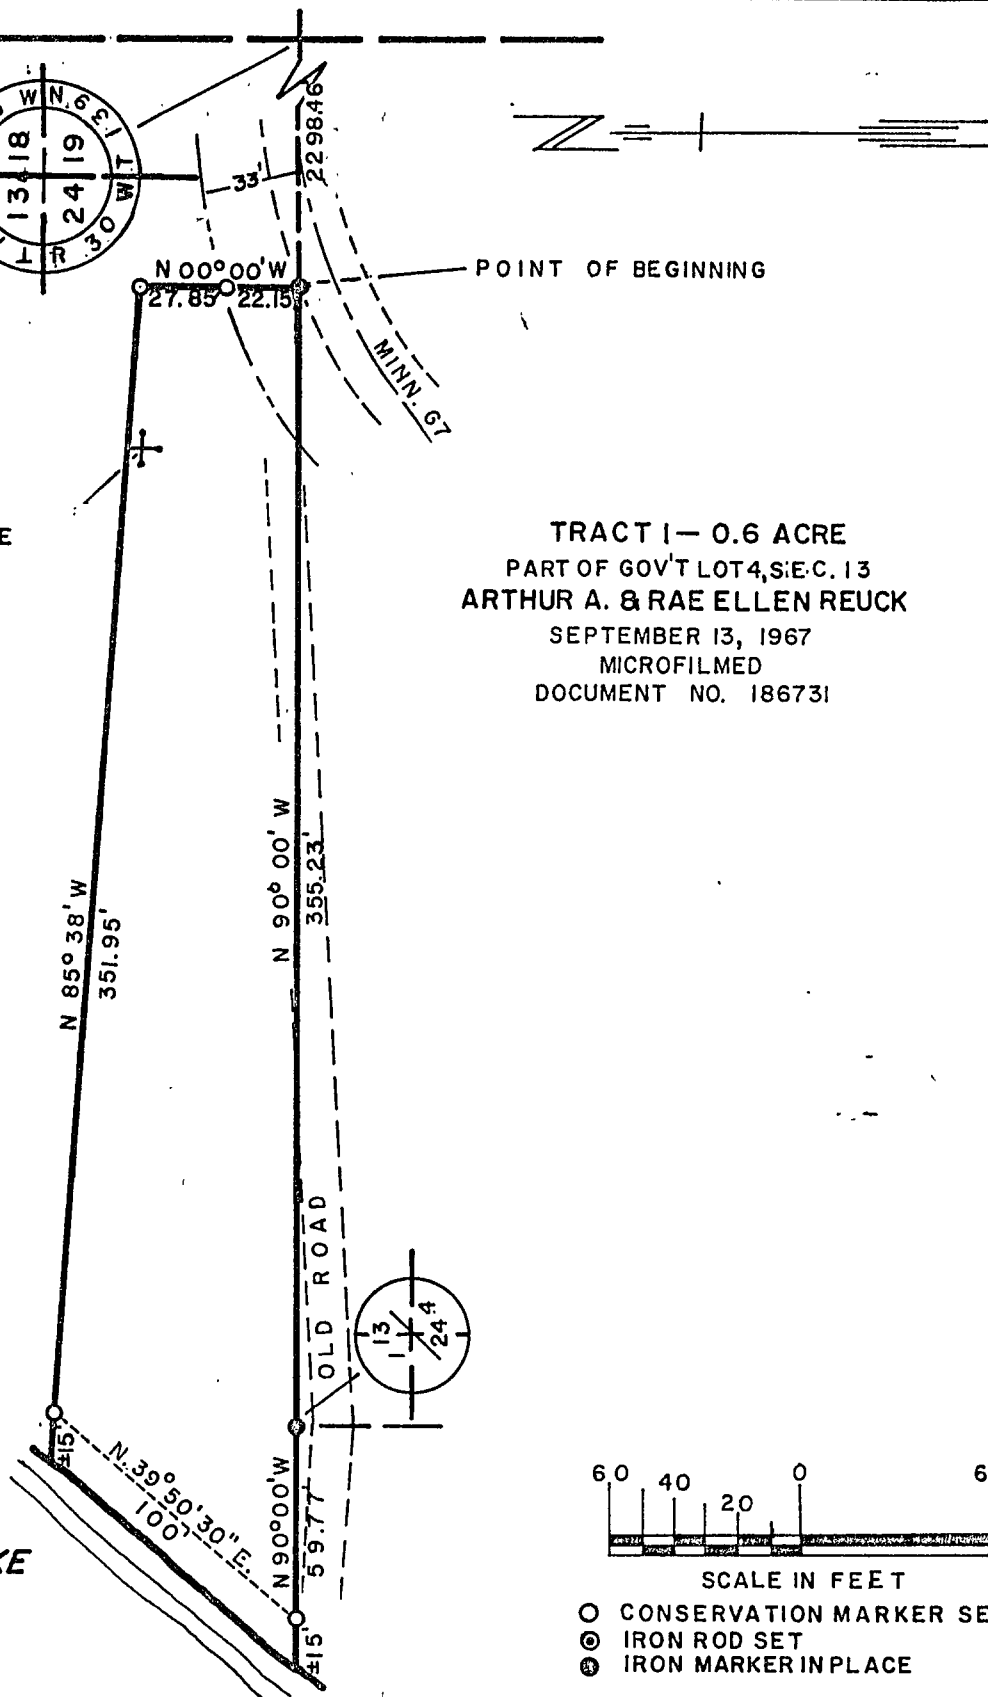

BIG PORTAGE LAKE
W.S. ELEV. 126.87'
(4-18-67)

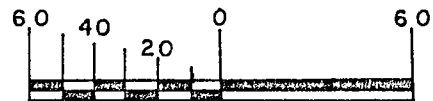

SCALE IN FEET

- CONSERVATION MARKER SET,
- ⊙ IRON ROD SET
- IRON MARKER IN PLACE

MINNESOTA CONSERVATION DEPARTMENT

BUREAU OF ENGINEERING

DIVISION OF GAME AND FISH

Survey APRIL - 67
R.F. SCHNEIDER
R.L.S. No. 5740

Designed

Checked 8-11-67

M.W. ROSEBEAR

PROPERTY MAP

Datum
PROJECT

Drawn 8-3-67
R.H. ZASTROW

Revised

**BIG PORTAGE LAKE
PUBLIC ACCESS**
CASS CO. — NR. BACKUS

Sec. 13 T. 139 N. R. 30 W.

Dept. Code
REG. - 416

Req. A67-459

Sheet 1

File A67-459-X

Date 8-11-67

Chief Engineer

Eugene R. Jew