


Certificate of Survey for:
CASS COUNTY LAND DEPARTMENT
 Part of Government Lot 6, Section 15, Township 139 North, Range 30 West

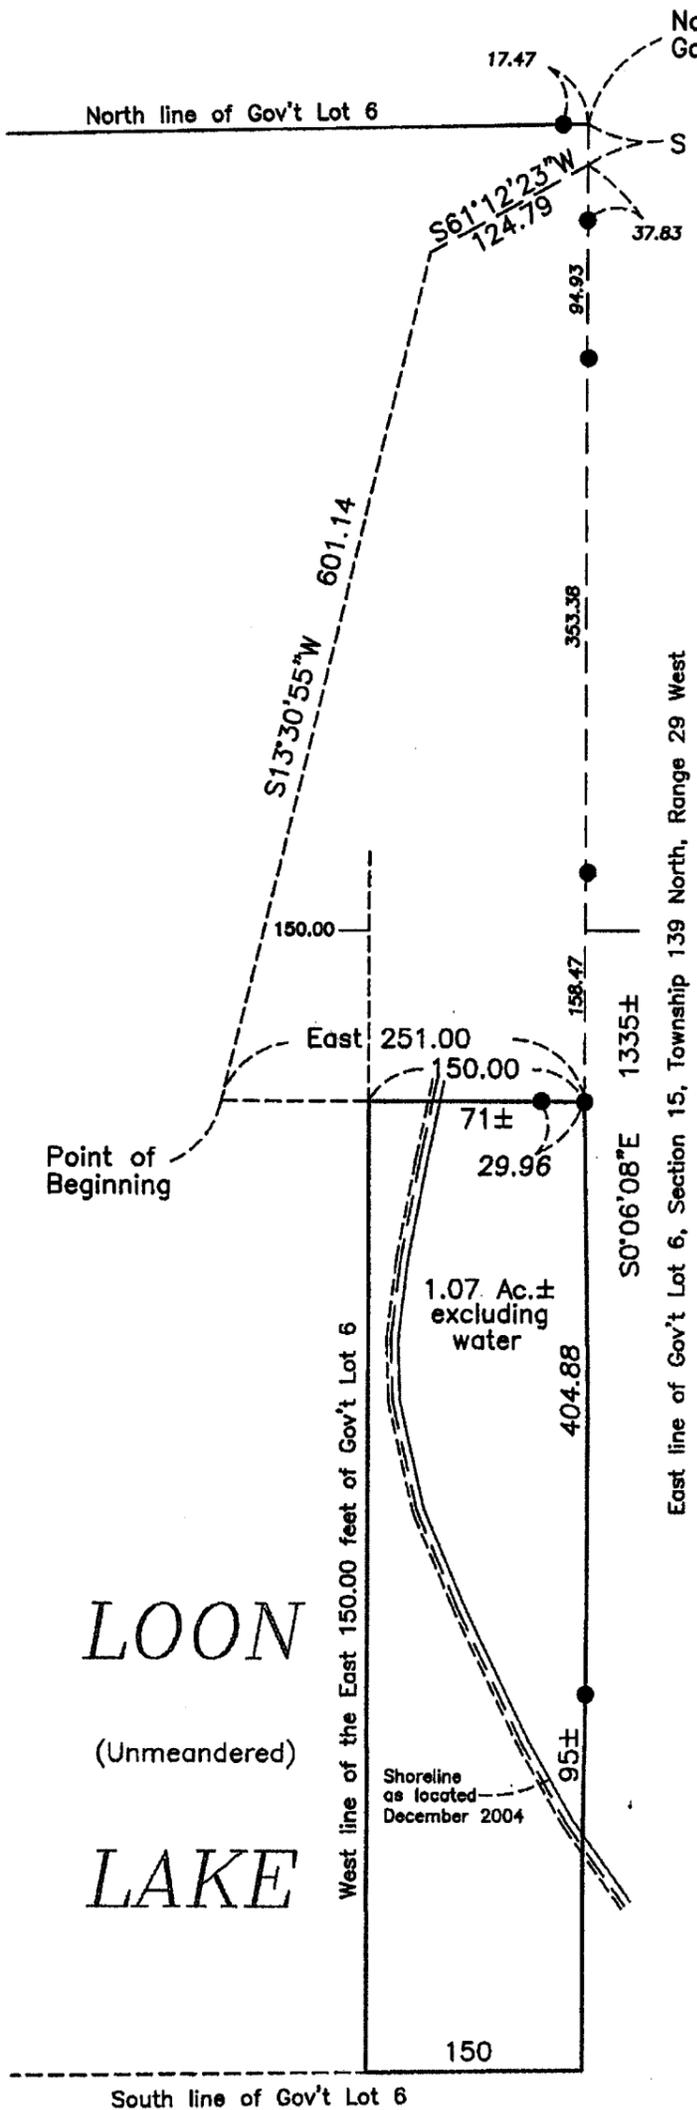


That part of the East 150.00 feet of Government Lot 6, Section 15, Township 139 North, Range 30 West, Cass County, Minnesota lying southerly of the following described line:

Commencing at the northeast corner of said Government Lot 6; thence South 0 degrees 06 minutes 08 seconds East on the east line of said Lot 6 a distance of 28.38 feet; thence South 61 degrees 12 minutes 23 seconds West 124.79 feet; thence South 13 degrees 30 minutes 55 seconds West 601.14 feet to the point of beginning of the line to be described; thence East 251.00 feet, more or less, to intersect the east line of said Government Lot 6 and there terminate.



The East line of Gov't Lot 6 is assigned a bearing of S 0°06'08\"/>

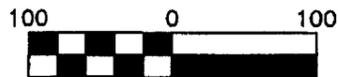

Scale: 1 inch = 100 feet

- denotes 7/8" OD iron pipe monument marked RLS 12684 recovered during this survey
- 29.96 denotes recovered (measured) distance

I HEREBY CERTIFY THAT THIS SURVEY, PLAN OR REPORT WAS PREPARED BY ME OR UNDER MY DIRECT SUPERVISION AND THAT I AM A DULY LICENSED LAND SURVEYOR UNDER THE LAWS OF THE STATE OF MINNESOTA.

ROBERT L. KOVANEN, MN LIC. NO. 16459 DATE

CASS COUNTY SURVEYOR
 Box 579, 8046 County 12 NW
 Walker, MN 56484
 (218) 547-1211

#2004.078