


CERTIFICATE OF SURVEY


PARTS OF THE SOUTHEAST QUARTER OF THE NORTHWEST
QUARTER AND THE SOUTHWEST QUARTER OF THE NORTHWEST
QUARTER, SECTION 29, TOWNSHIP 139 NORTH, RANGE 30 WEST,
CASS COUNTY, MINNESOTA

For: Jim Thaler
c/o Gilchrist Realty
P.O. Box 364
Pine River, MN. 56474

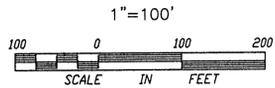

- DENOTES FOUND IRON MONUMENT
- DENOTES IRON MONUMENT SET MARKED BY REGISTRATION NO. 21367

ORIENTATION OF THIS BEARING SYSTEM IS BASED ON THE SOUTH LINE OF THE SOUTHWEST QUARTER OF THE NORTHWEST QUARTER AND IS ASSUMED TO BEAR N 89°37'01" E

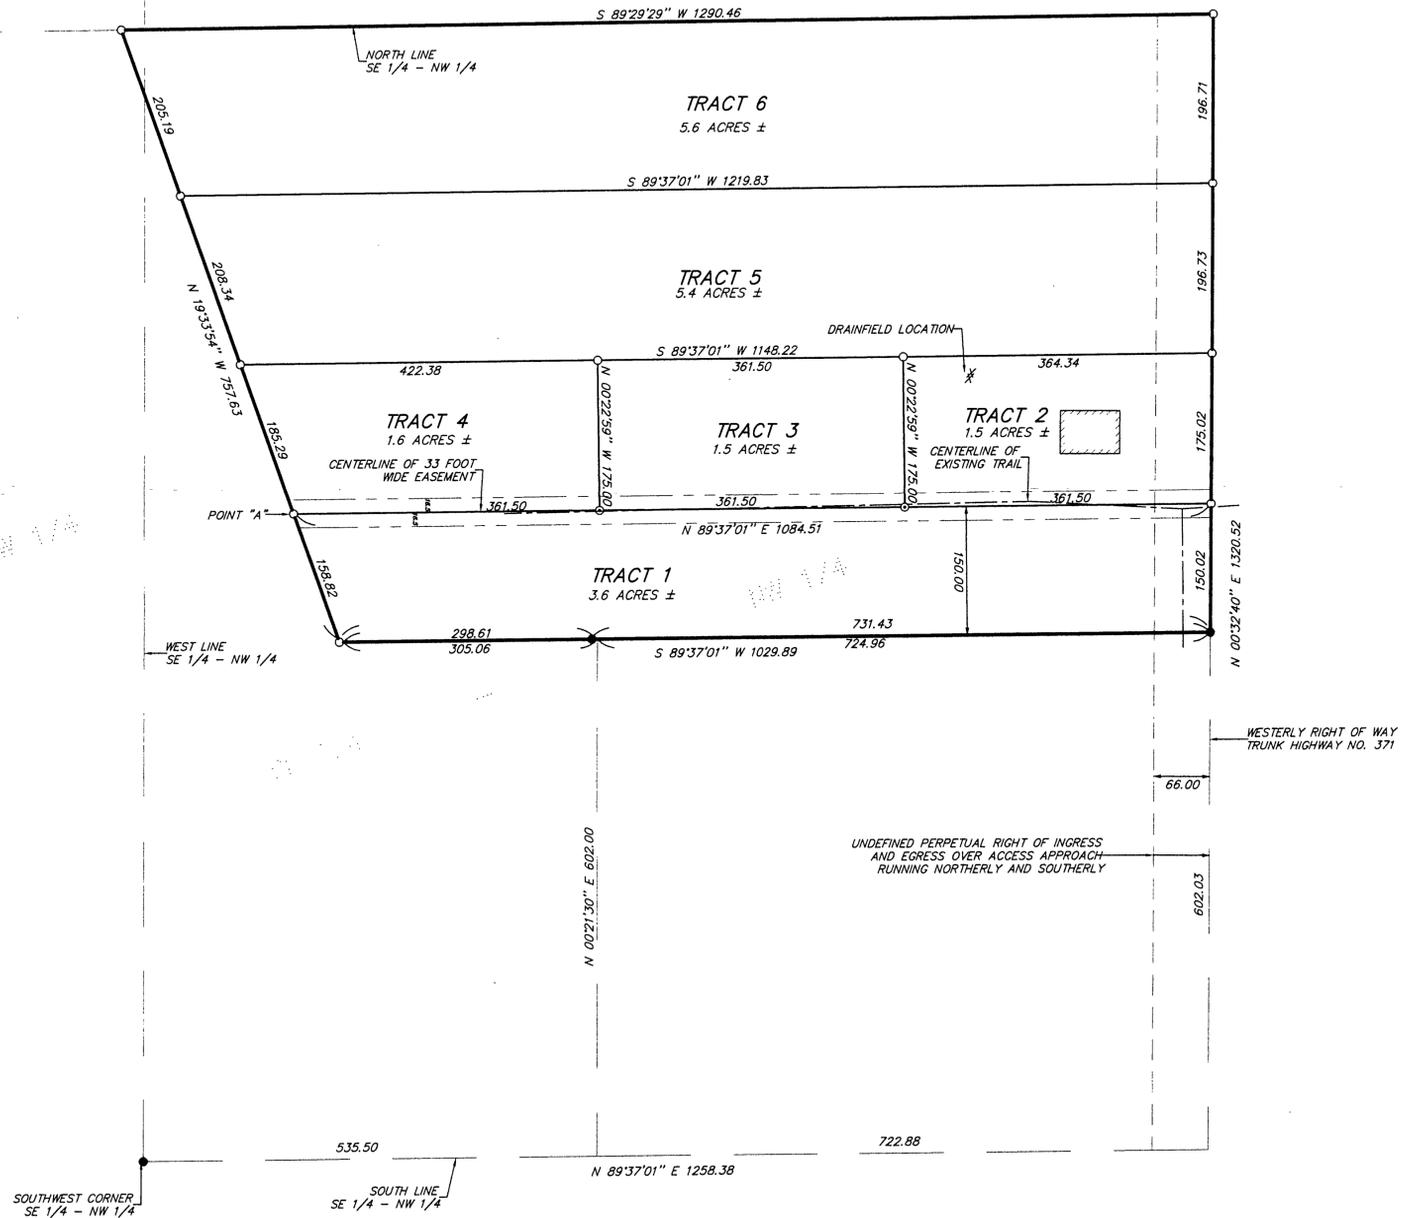

NOTE:
SEE ADDITIONAL SHEETS IN FILE FOR DESCRIPTIONS OF TRACTS 1 - 6 AND EASEMENT.

I HEREBY CERTIFY THAT THIS SURVEY PLAN, SPECIFICATION OR REPORT WAS PREPARED BY ME OR UNDER MY DIRECT SUPERVISION AND THAT I AM A DULY LICENSED ENGINEER OR LAND SURVEYOR UNDER THE LAWS OF THE STATE OF MINNESOTA.
Jim Thaler
DATE 7/21/97 UC. NO. 21367

LANDECKER & ASSOCIATES INC.
WALKER, MN. 56484
PHONE 218-547-1296
PLANNING ENGINEERING SURVEYING

PROJ. NGR.	DATE	REVISIONS	COMPUTER
TLF	4/29/97		06688-1
CHECKED BY	SCALE		BOOK PG
DRAWN BY	HORIZ. 1"=100'		FILE NO. V06688-1
MRS	VERT. NONE		SHEET 1 OF 1

29-139-30