


CERTIFICATE AND PLAT OF SURVEY

FOR: HAROLD CHITWOOD


PART OF SW1/4 OF SE1/4 OF SECTION 29, T.139,R.30 CASS CO

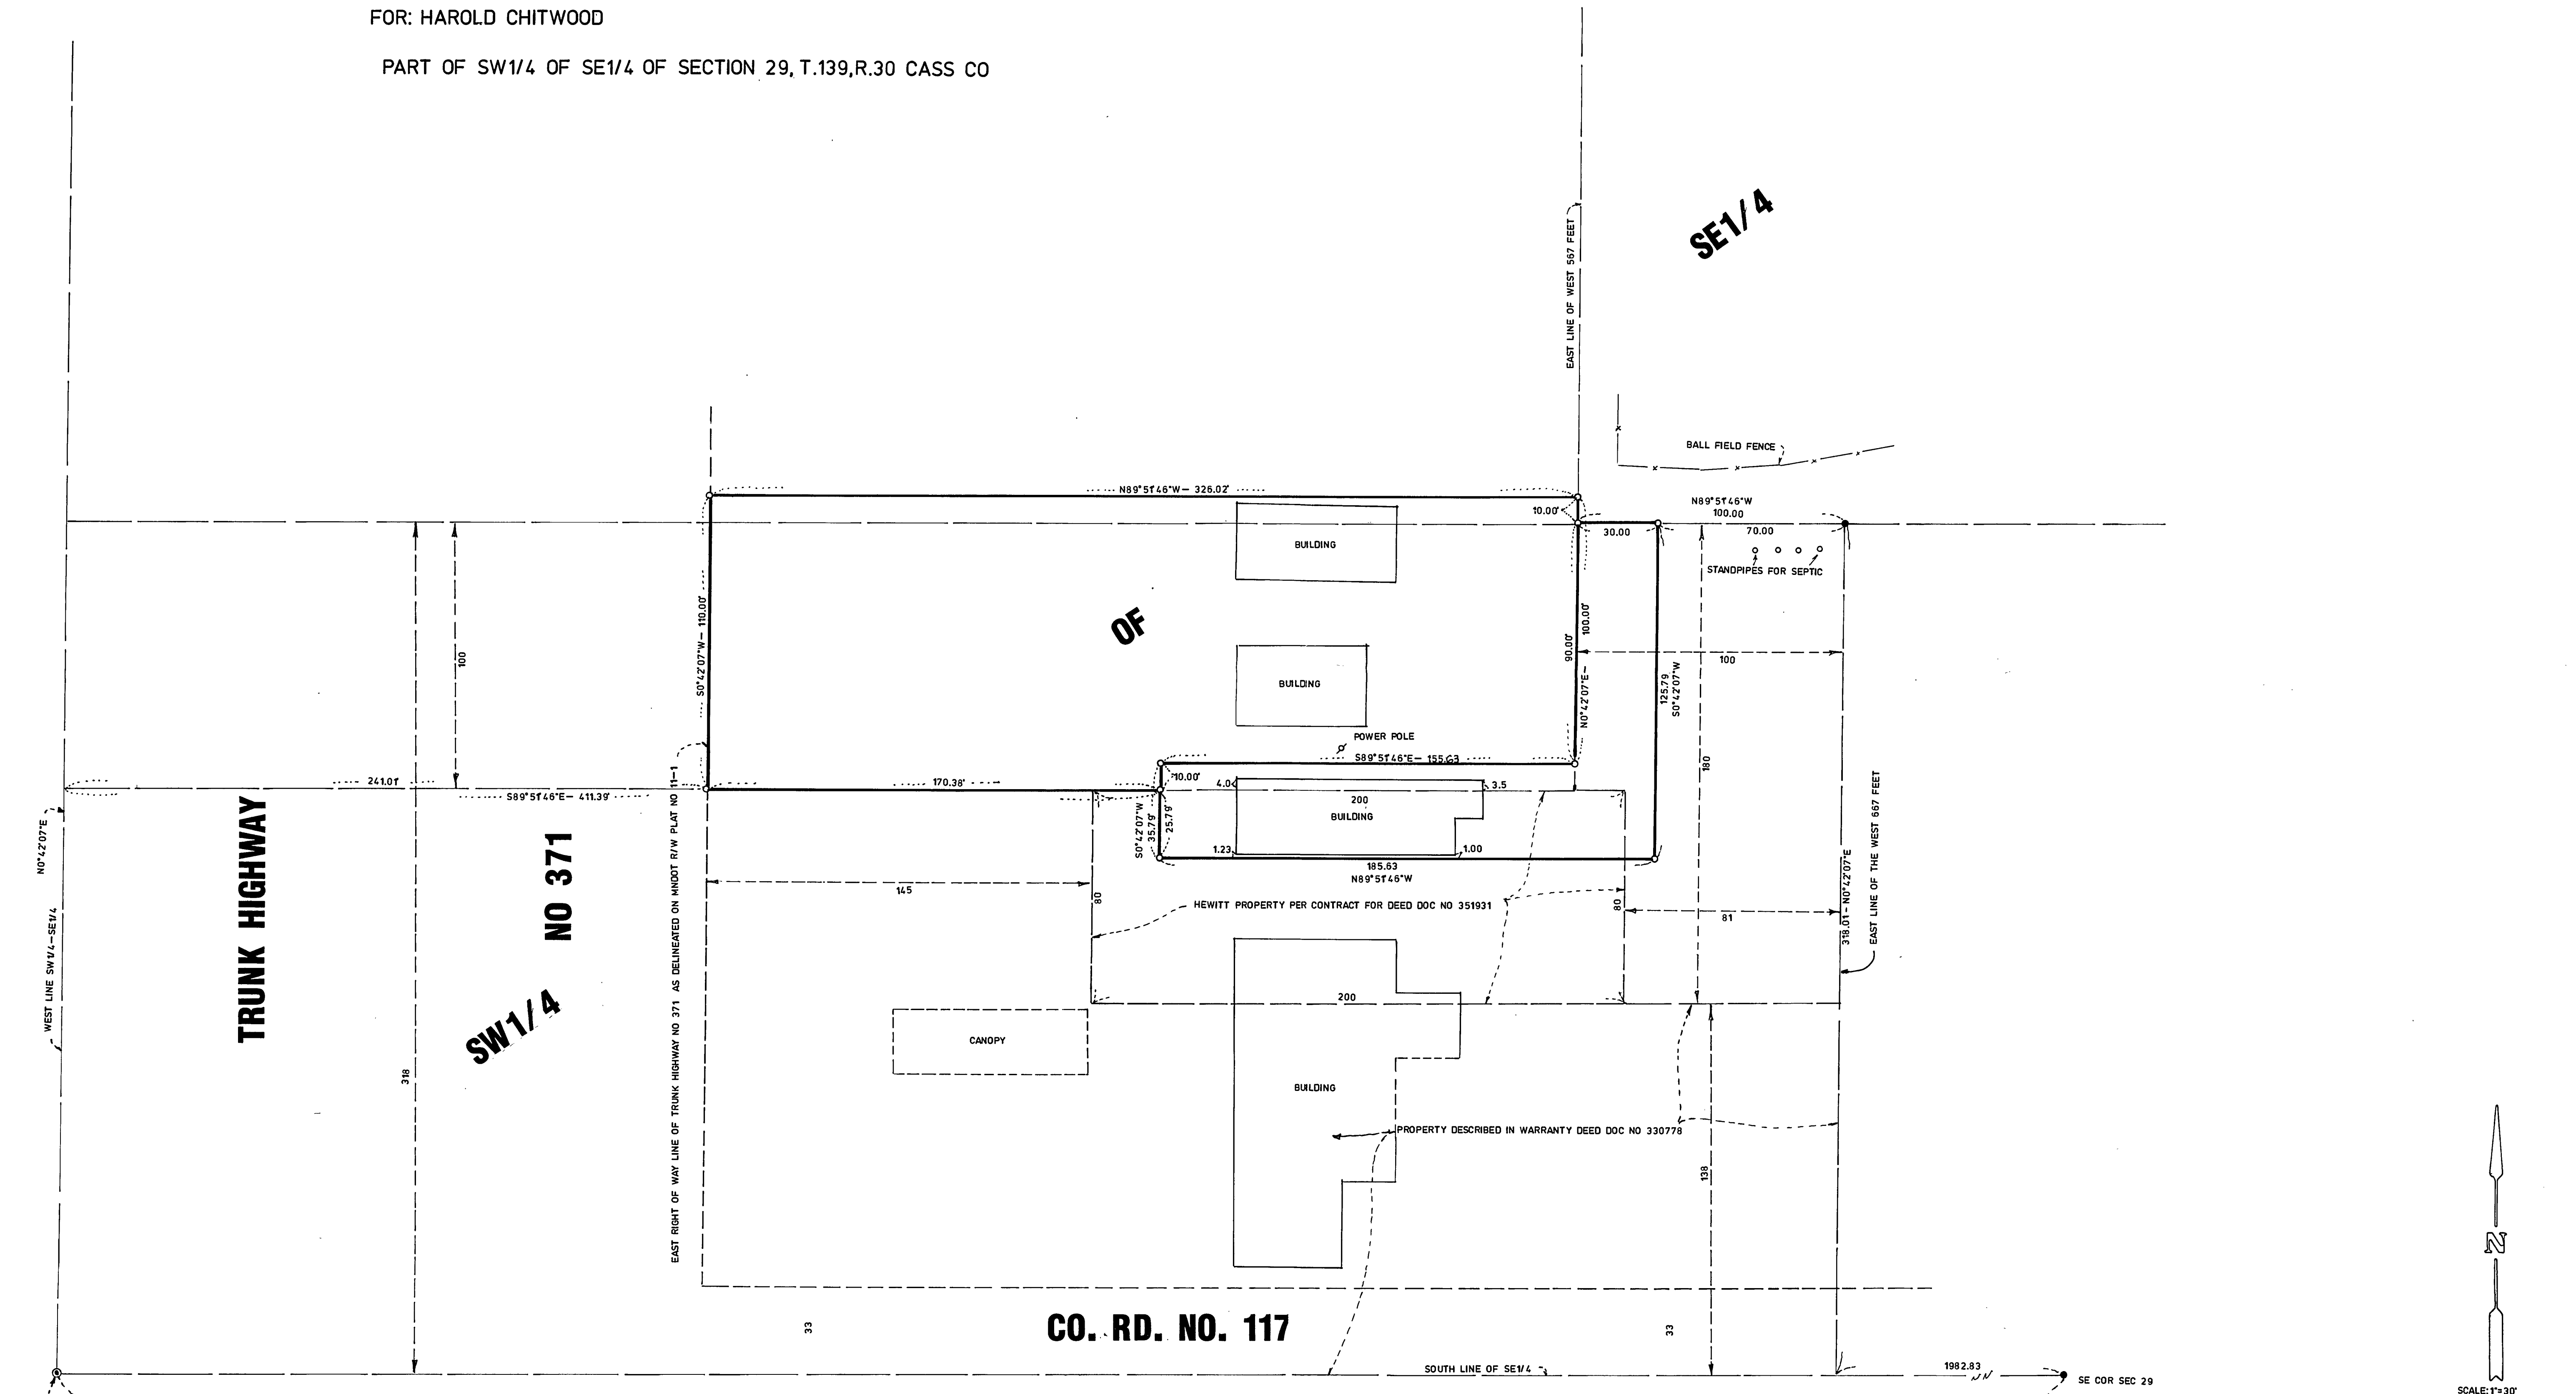

SOUTH 1/4 COR SEC 29-139-30

2649.86
S89°51'46\"/>

1982.83
SE COR SEC 29

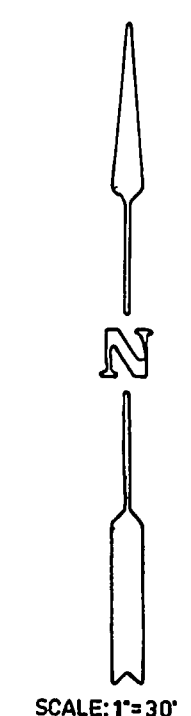

SCALE: 1"=30'

- DENOTES FOUND IRON MONUMENT
- ⊙ DENOTES FOUND CAST IRON MONUMENT
- DENOTES SET 1/2" IRON PIPE MONUMENT CAPPED RLS NO 17253

I HEREBY CERTIFY THAT THIS SURVEY, PLAN OR REPORT WAS PREPARED BY ME OR UNDER MY DIRECT SUPERVISION AND THAT I AM A DULY REGISTERED LAND SURVEYOR UNDER THE LAWS OF THE STATE OF MINNESOTA.

Bruce Grivna
BRUCE GRIVNA

REG. NO. 17253

DATE 10/28/97

REVISED APRIL 8, 1998

BOOK NO. 10H pg. 24 JOB NO. 975948 FILE NO.