


CENTRAL MINNESOTA SURVEYING, INC.
 411 LAUREL STREET, BRAINERD, MN 56401 (218) 829-1751
 CERTIFICATE OF SURVEY

005859

PART OF THE NORTHWEST QUARTER OF THE SOUTHEAST QUARTER
 SECTION 29, TOWNSHIP 139, RANGE 30 AND LOT 1, BLOCK TWO
 SWEDE LAKE ADDITION, CASS COUNTY, MINNESOTA

FOR: LISA DOUGLAS

SE 1/4

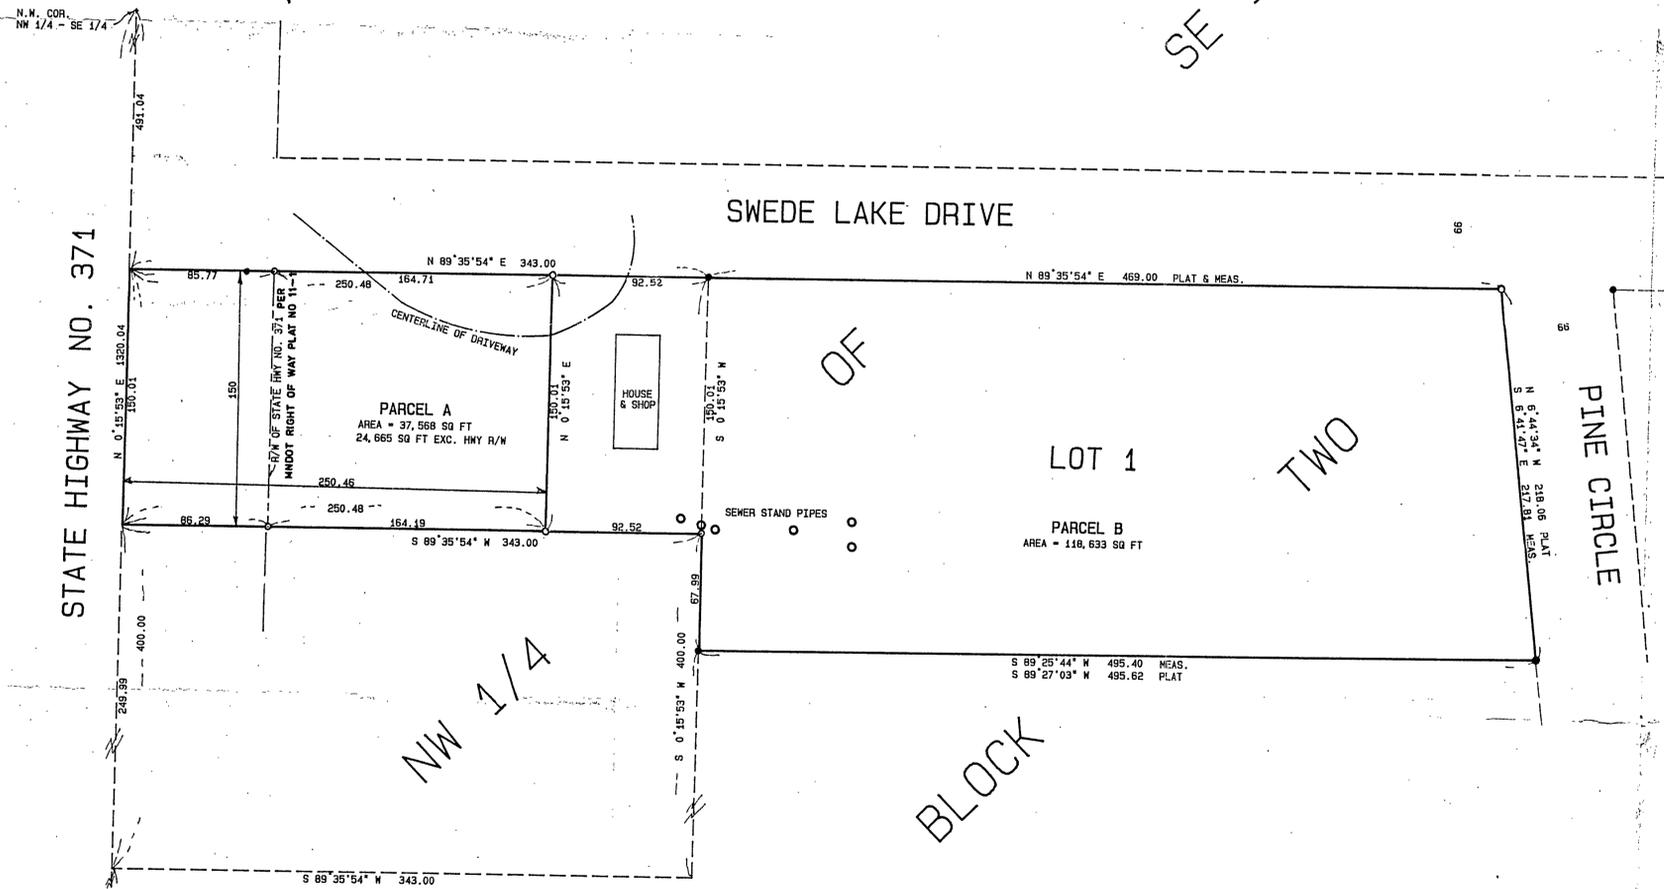

PARCEL A

The west 250.46 feet of the north 150.00 feet of that portion of the Northwest Quarter of the Southeast Quarter of Section 29, Township 139, Range 30, described as follows: Commencing at the southwest corner of said Northwest Quarter of the Southeast Quarter; thence Northerly along the west line of said Northwest Quarter of the Southeast Quarter a distance of 429 feet to the point of beginning; thence continuing along the west line of said Northwest Quarter of the Southeast Quarter a distance of 400 feet; thence Easterly parallel with the south line of said Northwest Quarter of the Southeast Quarter a distance of 343 feet; thence Southerly parallel with the west line of said Northwest Quarter of the Southeast Quarter a distance of 400 feet; thence Westerly parallel with the south line of said Northwest Quarter of the Southeast Quarter a distance of 343 feet to the point of beginning.

Subject to right of way for highway.

PARCEL B

The north 150.00 feet of that portion of the Northwest Quarter of the Southeast Quarter of Section 29, Township 139, Range 30, described as follows: Commencing at the southwest corner of said Northwest Quarter of the Southeast Quarter; thence Northerly along the west line of said Northwest Quarter of the Southeast Quarter a distance of 429 feet to the point of beginning; thence continuing along the west line of said Northwest Quarter of the Southeast Quarter a distance of 400 feet; thence Easterly parallel with the south line of said Northwest Quarter of the Southeast Quarter a distance of 343 feet; thence Southerly parallel with the west line of said Northwest Quarter of the Southeast Quarter a distance of 400 feet; thence Westerly parallel with the south line of said Northwest Quarter of the Southeast Quarter a distance of 343 feet to the point of beginning. Except the west 250.46 feet thereof.

Lot 1, Block 2, SWEDE LAKE ADDITION, according to the plat thereof on file and of record in the office of the Cass County Recorder

- DENOTES: FOUND IRON MONUMENT
- DENOTES: 1/2 INCH IRON PIPE SET AND CAPPED RLS 17253

I HEREBY CERTIFY THAT THIS SURVEY WAS PREPARED BY ME OR UNDER MY DIRECT SUPERVISION AND THAT I AM A DULY LICENSED LAND SURVEYOR UNDER THE LAWS OF THE STATE OF MINNESOTA.

Bruce Grivna
 BRUCE GRIVNA REG. NO. 17253 DATE: 9/14/00 BOOK 101, PG 16 JOB NO. 005859

SCALE: 1 INCH = 50 FT