
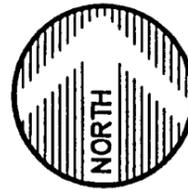


CERTIFICATE OF SURVEY

PART OF THE NW1/4-SW1/4 SECTION 29, T139N, R30W, CASS CO., MN.

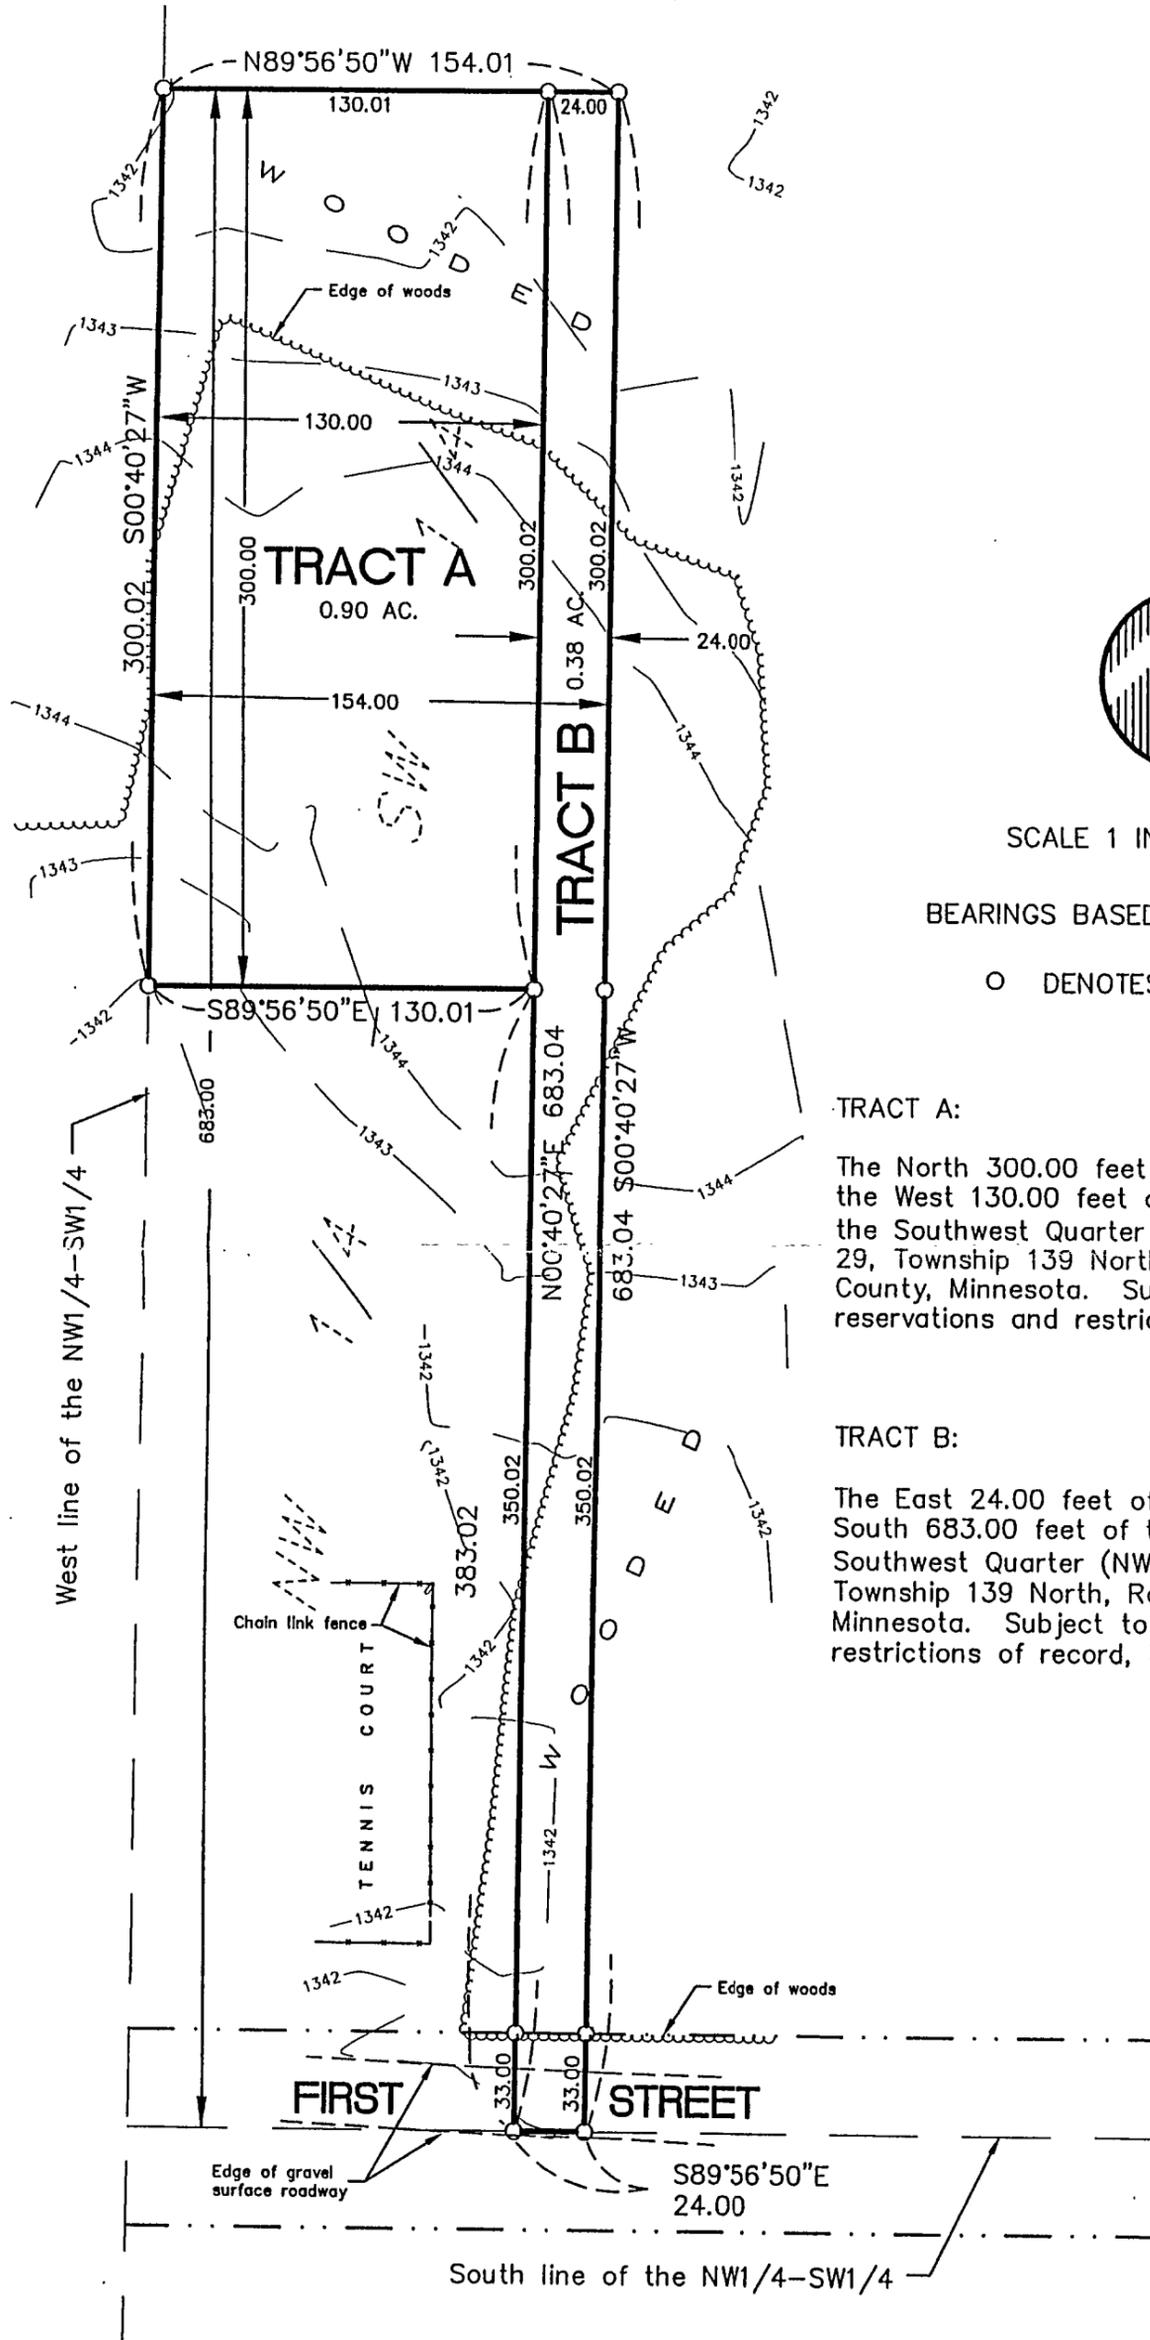

SCALE 1 INCH = 60 FEET

BEARINGS BASED ON ASSUMED DATUM

○ DENOTES IRON PIPE SET

TRACT A:

The North 300.00 feet of the South 683.00 feet of the West 130.00 feet of the Northwest Quarter of the Southwest Quarter (NW1/4-SW1/4) of Section 29, Township 139 North, Range 30 West, Cass County, Minnesota. Subject to easements, reservations and restrictions of record, if any.

TRACT B:

The East 24.00 feet of the West 154.00 feet of the South 683.00 feet of the Northwest Quarter of the Southwest Quarter (NW1/4-SW1/4) of Section 29, Township 139 North, Range 30 West, Cass County, Minnesota. Subject to easements, reservations and restrictions of record, if any.

PREPARED FOR:

CITY OF BACKUS

I HEREBY CERTIFY THAT THIS SURVEY, PLAN OR REPORT WAS PREPARED BY ME OR UNDER MY DIRECT SUPERVISION AND THAT I AM A DULY REGISTERED LAND SURVEYOR UNDER THE LAWS OF THE STATE OF MINNESOTA.

Jeffrey W. Miller

JEFFREY W. MILLER

REG. NO. 13336

DATE 9.8.98

**WIDSETH
SMITH
NOLTING**

ENGINEERS
ARCHITECTS

2000 Industrial Park Road
P.O. Box 2720
Baxter, MN. 56425
218-829-5117

LAND SURVEYORS
PROJECT MANAGERS

FILE NO 5574 S