


CERTIFICATE OF SURVEY


PARTS OF THE SOUTHEAST QUARTER OF THE NORTHWEST
QUARTER AND THE SOUTHWEST QUARTER OF THE NORTHWEST
QUARTER, SECTION 29, TOWNSHIP 139 NORTH, RANGE 30 WEST,
CASS COUNTY, MINNESOTA

For: *Rose Sporer*
RR 1, Box 291
Backus, MN. 56435

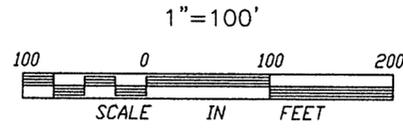

- DENOTES FOUND IRON MONUMENT
- DENOTES IRON MONUMENT SET MARKED BY REGISTRATION NO. 21367
- ⊗ DENOTES SOIL BORING LOCATION

ORIENTATION OF THIS BEARING SYSTEM IS BASED ON THE SOUTH LINE OF THE SOUTHWEST QUARTER OF THE NORTHWEST QUARTER AND IS ASSUMED TO BEAR N 89°37'01" E

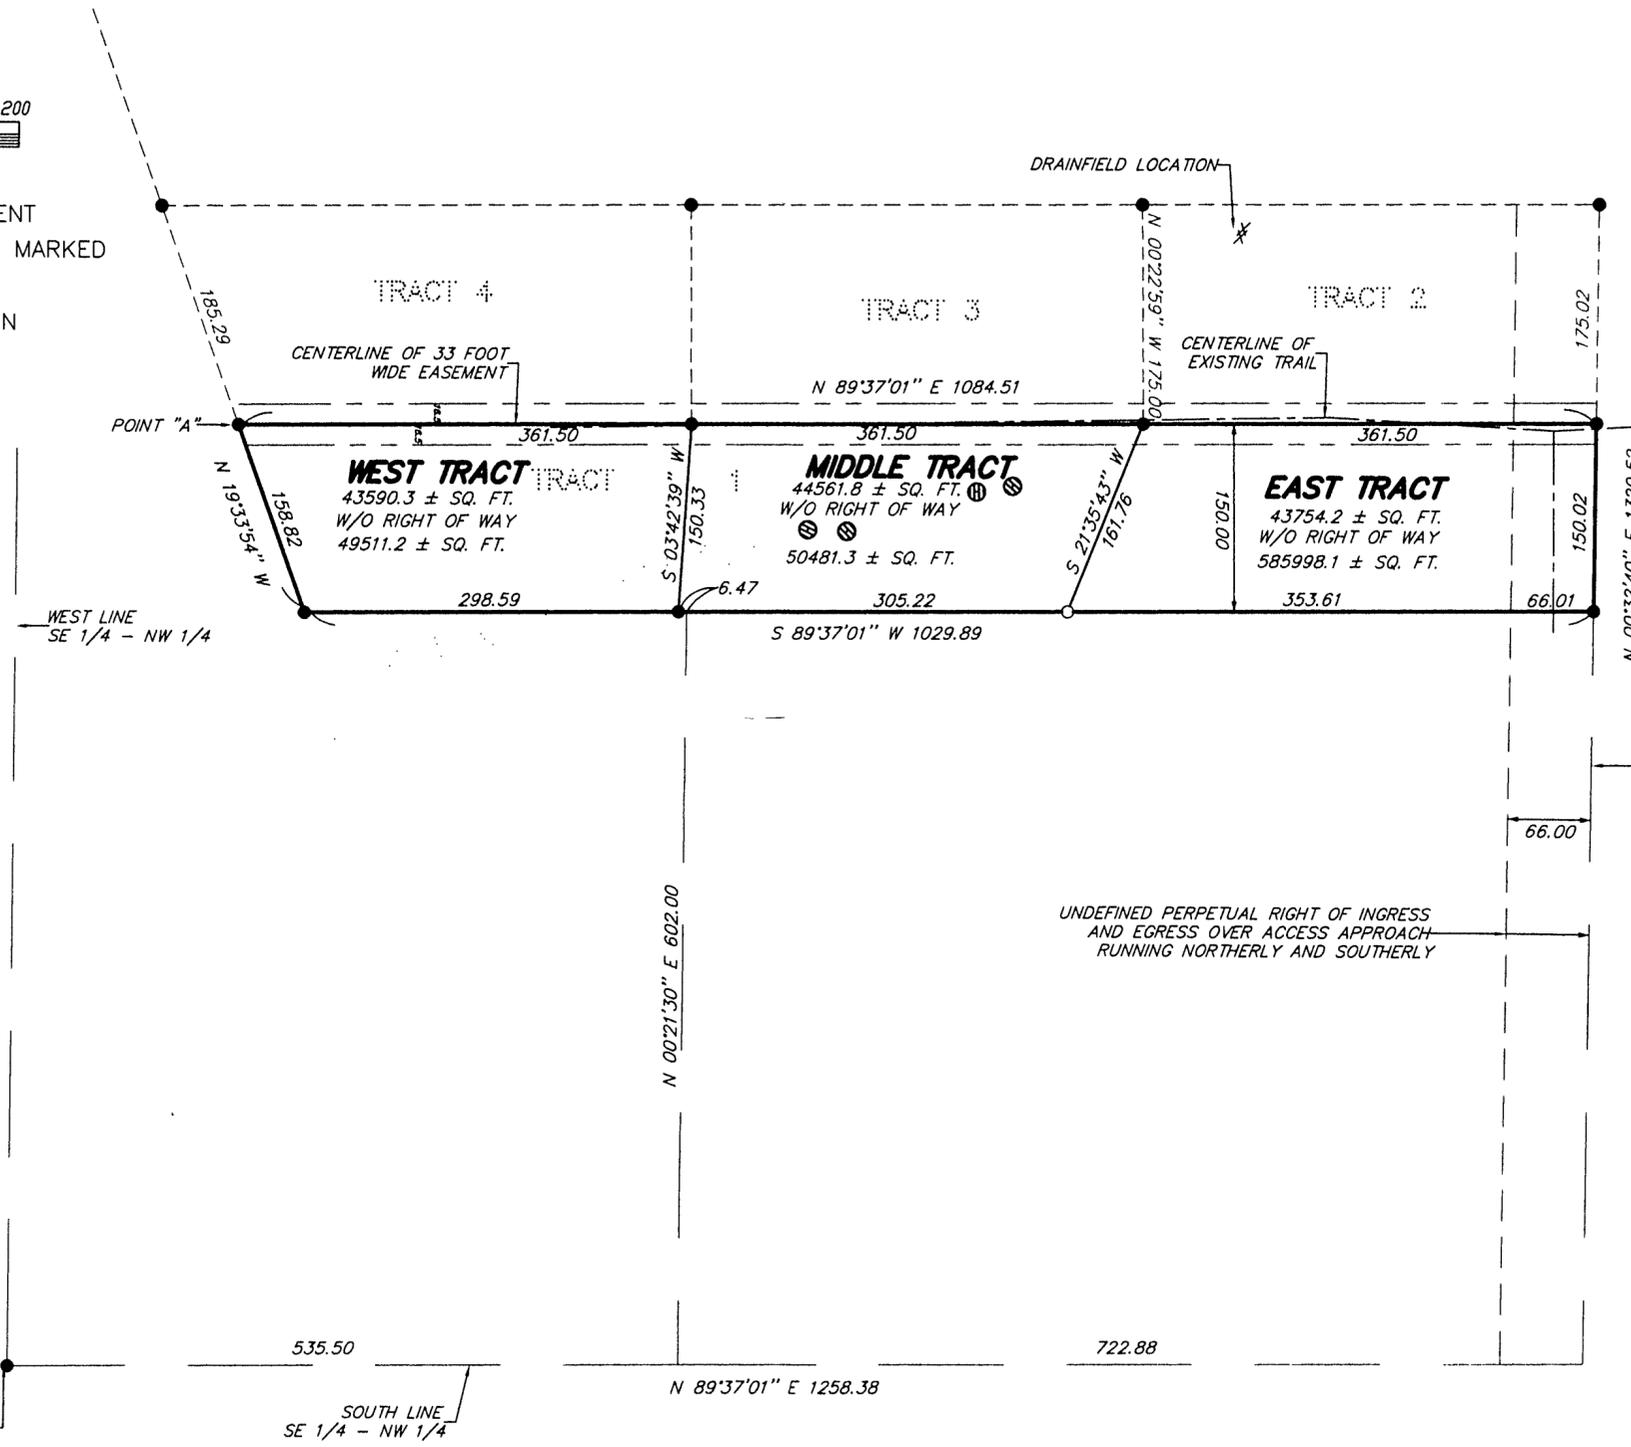

NOTE: SEE ADDITIONAL SHEETS IN FILE FOR DESCRIPTIONS OF WEST TRACT, MIDDLE TRACT AND EAST TRACT.

I HEREBY CERTIFY THAT THIS SURVEY, PLAN, SPECIFICATION OR REPORT WAS PREPARED BY ME OR UNDER MY DIRECT SUPERVISION AND THAT I AM A DULY LICENSED ENGINEER OR LAND SURVEYOR UNDER THE LAWS OF THE STATE OF MINNESOTA.

[Signature]
DATE 9/25/97 LIC. NO. 21367

LANDECKER & ASSOCIATES INC.
WALKER, MN. 56484
PHONE 218-547-1296
PLANNING ENGINEERING SURVEYING

PRG. MGR. TLF	DATE 9/25/97	REVISIONS	COMPUTER 02600-2
CHECKED BY <i>[Signature]</i>	SCALE 1"=100'		BOOK PG.
DRAWN BY MRS	VERT. NONE		FILE NO. W02600-2
			SHEET 1 OF 1