


PLAT OF SURVEY

PART OF SEC. 33, T. 139 N., R. 30 W.

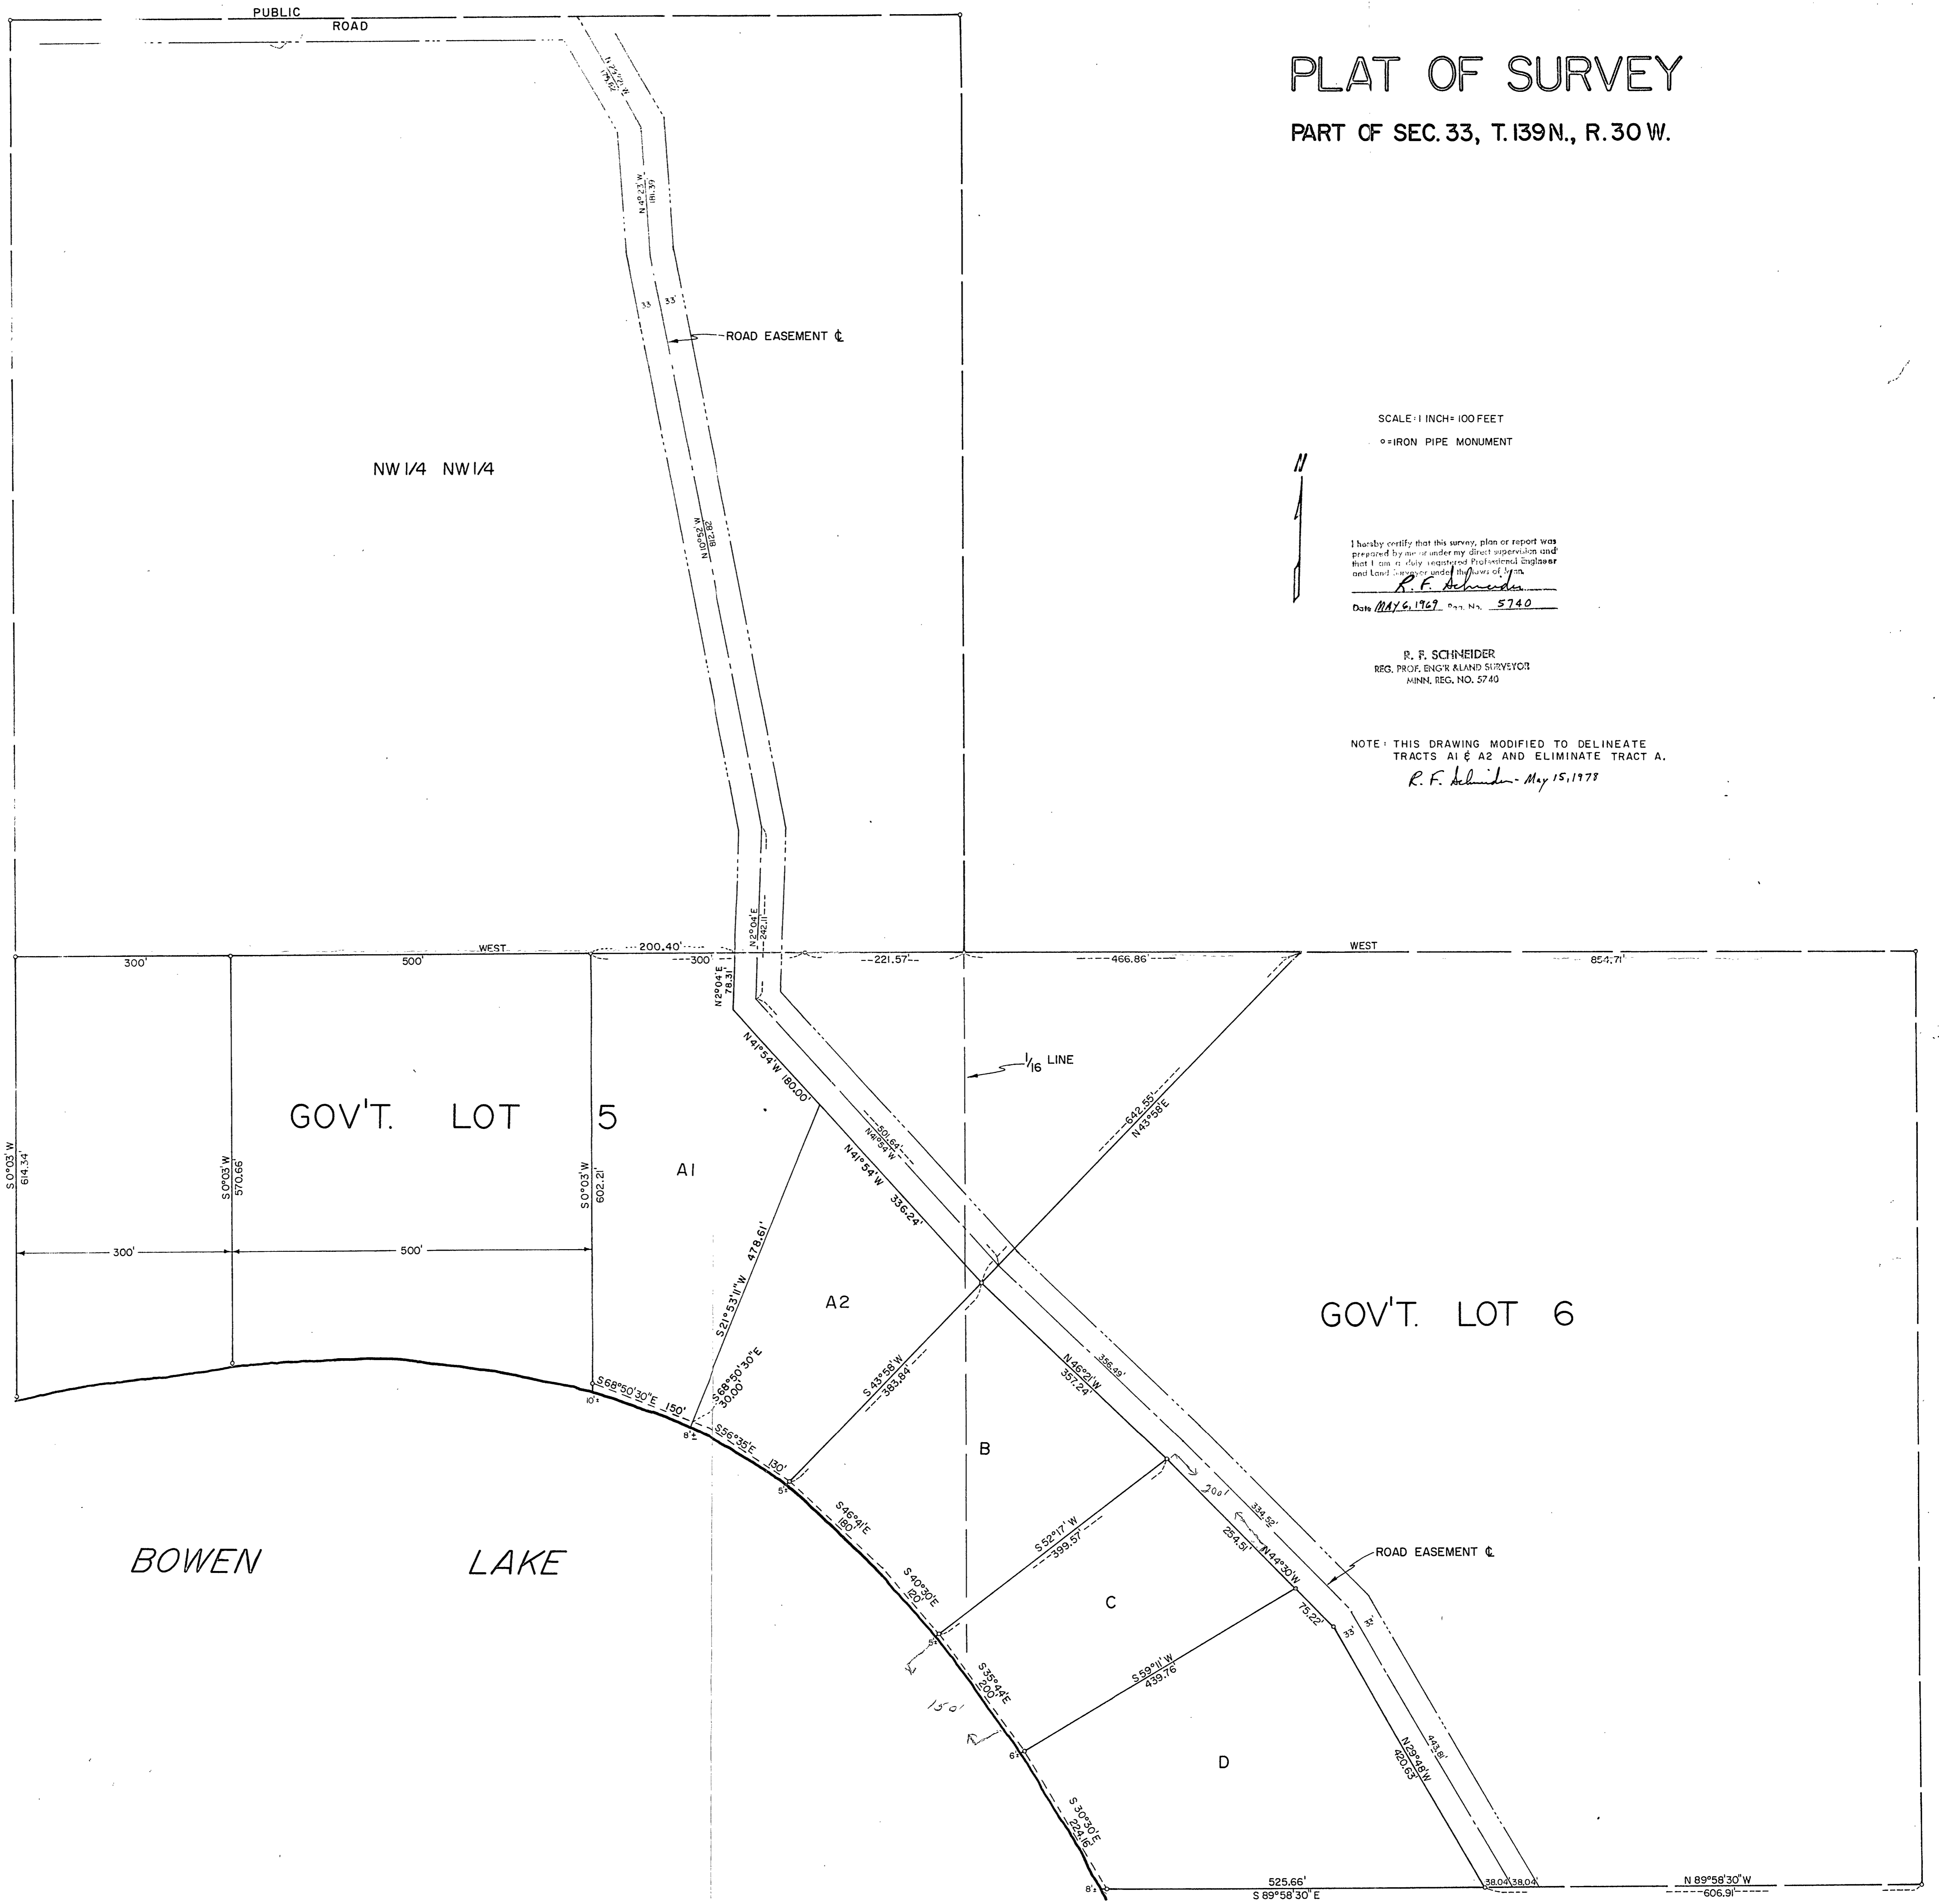

SCALE: 1 INCH = 100 FEET
 ○ = IRON PIPE MONUMENT

I hereby certify that this survey, plan or report was prepared by me or under my direct supervision and that I am a duly registered Professional Engineer and Land Surveyor under the laws of the State of Minnesota.
R. F. Schneider
 Date May 6, 1969 Plat No. 5740

R. F. SCHNEIDER
 REG. PROF. ENGR. & LAND SURVEYOR
 MINN. REG. NO. 5740

NOTE: THIS DRAWING MODIFIED TO DELINEATE TRACTS A1 & A2 AND ELIMINATE TRACT A.
R. F. Schneider - May 15, 1978

Found #74.00 book - 1171