

# CENTRAL MINNESOTA SURVEYING, INC.

985866

411 LAUREL STREET, BRAINERD, MN 56401 (218) 829-1751



PART OF GOVERNMENT LOT 4, SECTION 30, TOWNSHIP 139, RANGE 30, CASS COUNTY, MINNESOTA.

FOR: DAVE SCHMID  
 HC 76, BOX 78  
 BACKUS, MN 56435

### DESCRIPTION FURNISHED FOR SURVEY

That part of Government Lot 4 of Section 30, Township 139, Range 30, Cass County, Minnesota described as follows:

Beginning at the southwest corner of Lot 13, Block 2, Original Plat of the Village of Backus; thence running South a distance of 34 feet; thence due East a distance of 140 feet to the alley of said Block 2; thence North a distance of 34 feet to the southeast corner of said Lot 13; thence West along the south line of said Lot 13, a distance of 140 feet to the place of beginning.

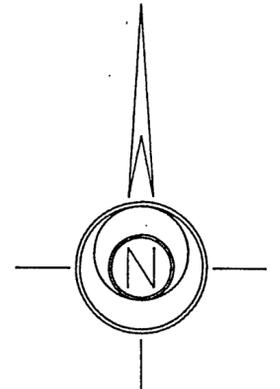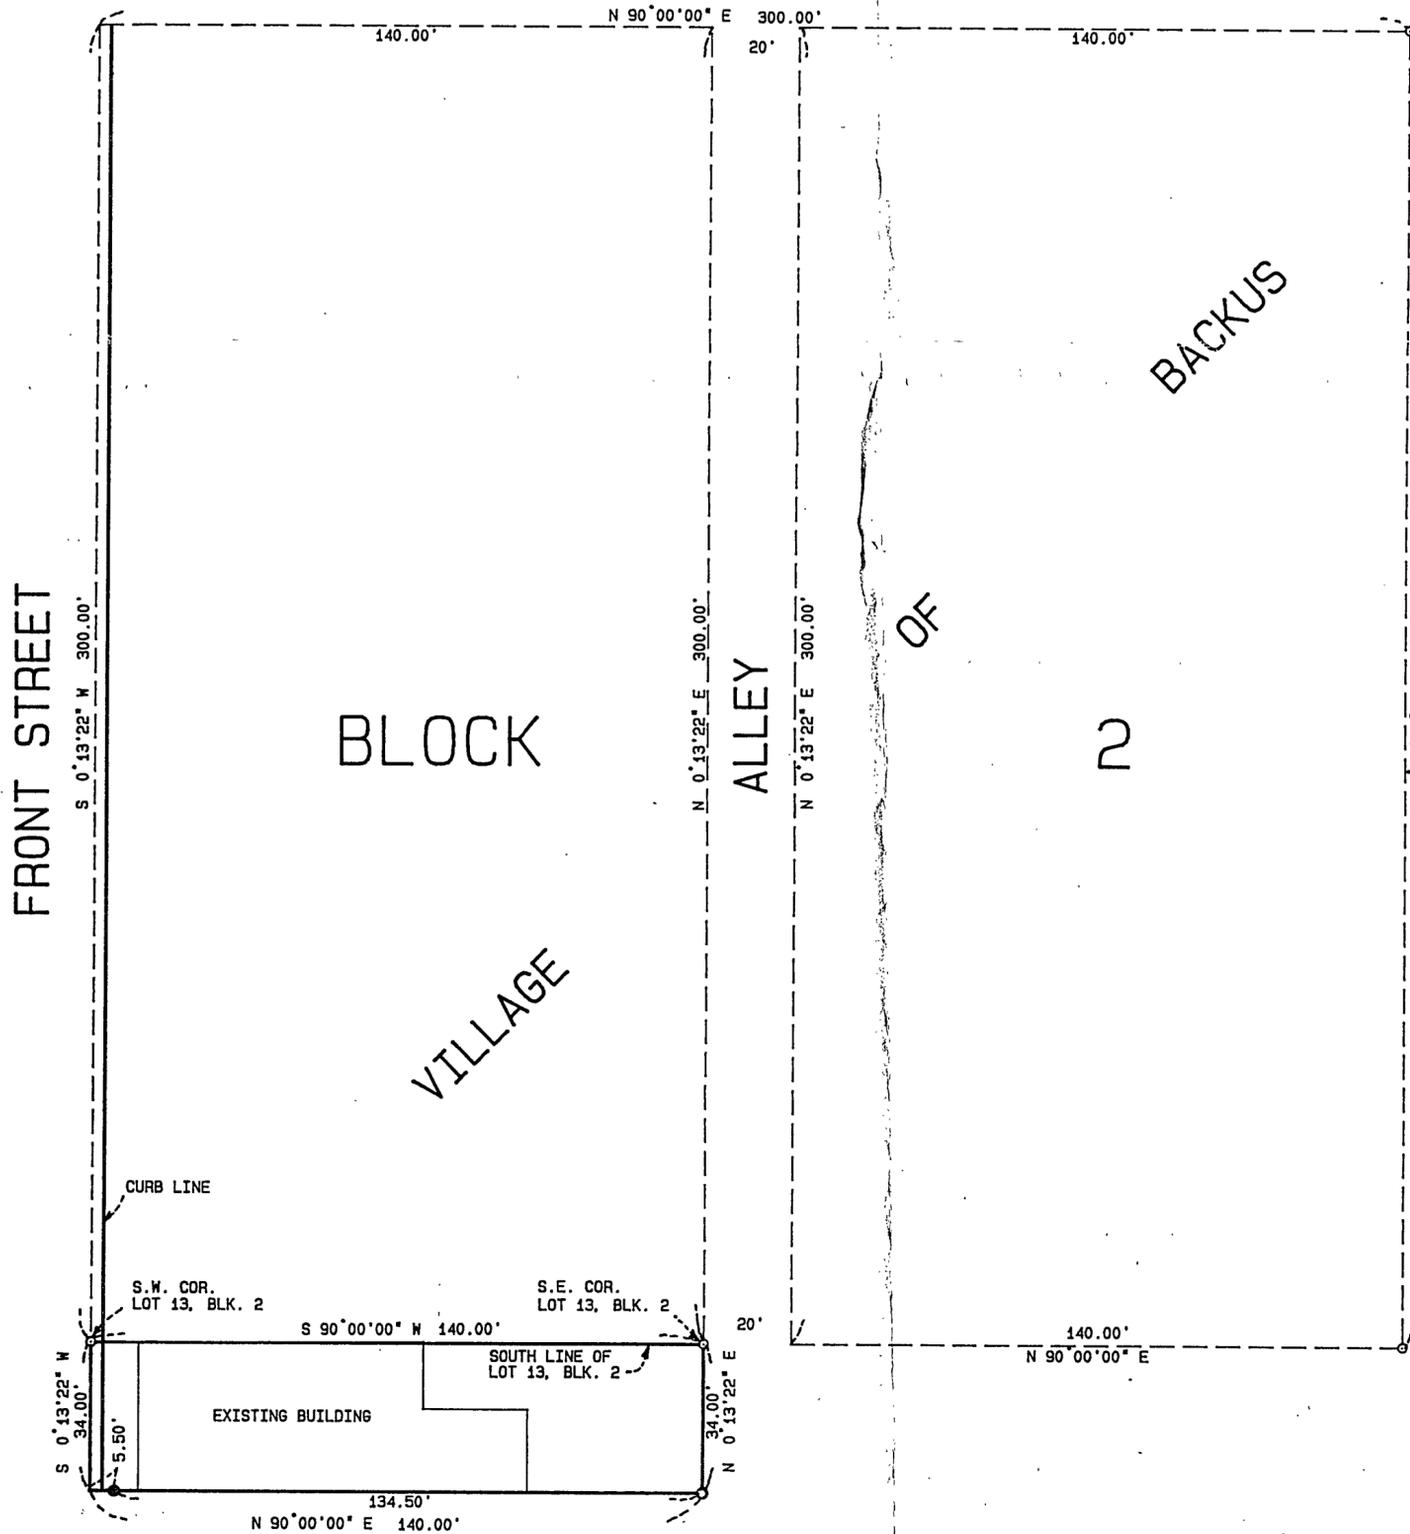

SCALE: 1 INCH = 30 FT.

- DENOTES: 1/2 INCH IRON PIPE SET AND CAPPED RLS 17253
- DENOTES: PUNCH HOLE IN CONC. SIDEWALK

I HEREBY CERTIFY THAT THIS SURVEY WAS PREPARED BY ME OR UNDER MY DIRECT SUPERVISION AND THAT I AM A DULY LICENSED LAND SURVEYOR UNDER THE LAWS OF THE STATE OF MINNESOTA.

*Bruce Grivna*

BRUCE GRIVNA REG. NO. 17253 DATE: 01/5/98

BOOK NO. 10H P. 38 JOB NO. 985866