
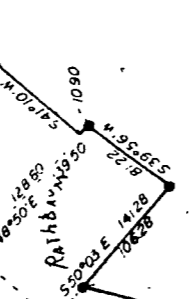
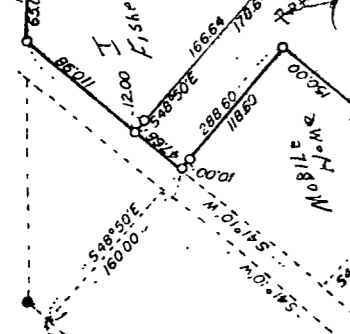
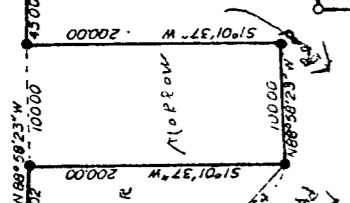



GROVER AVENUE

NORTH LINE OF BLOCK 9
KOOB'S ADD.

MOST NORTHERLY COR. OF
LOT 1, BLOCK 4 KOOB'S ADD.
TO BACKUS

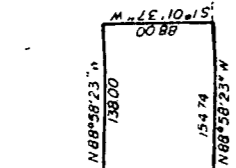

GOVT LOT 1
GOVT LOT 2

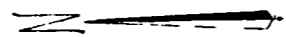

SCALE 1"=100'

- IRON MONUMENT IN PLACE
- IRON PIPE MONUMENT ESTABLISHED
- ↓ LOW WET AREA

originally owned by
KOOB'S ADD. &
KOOB'S ADD.

25.22A

3 11311

6.9 AC

6.9


LAKE MOUNTAIN PINE

SOUTH LINE OF GOVT LOT 2

Govt Lot 2 - Sec 31 - 139-30
Ivan Fisher

CERTIFICATE OF SURVEY
 PART OF GOVT LOTS 1 AND 2
 SEC. 31, T. 139 N., R. 30 W.

31-139-30

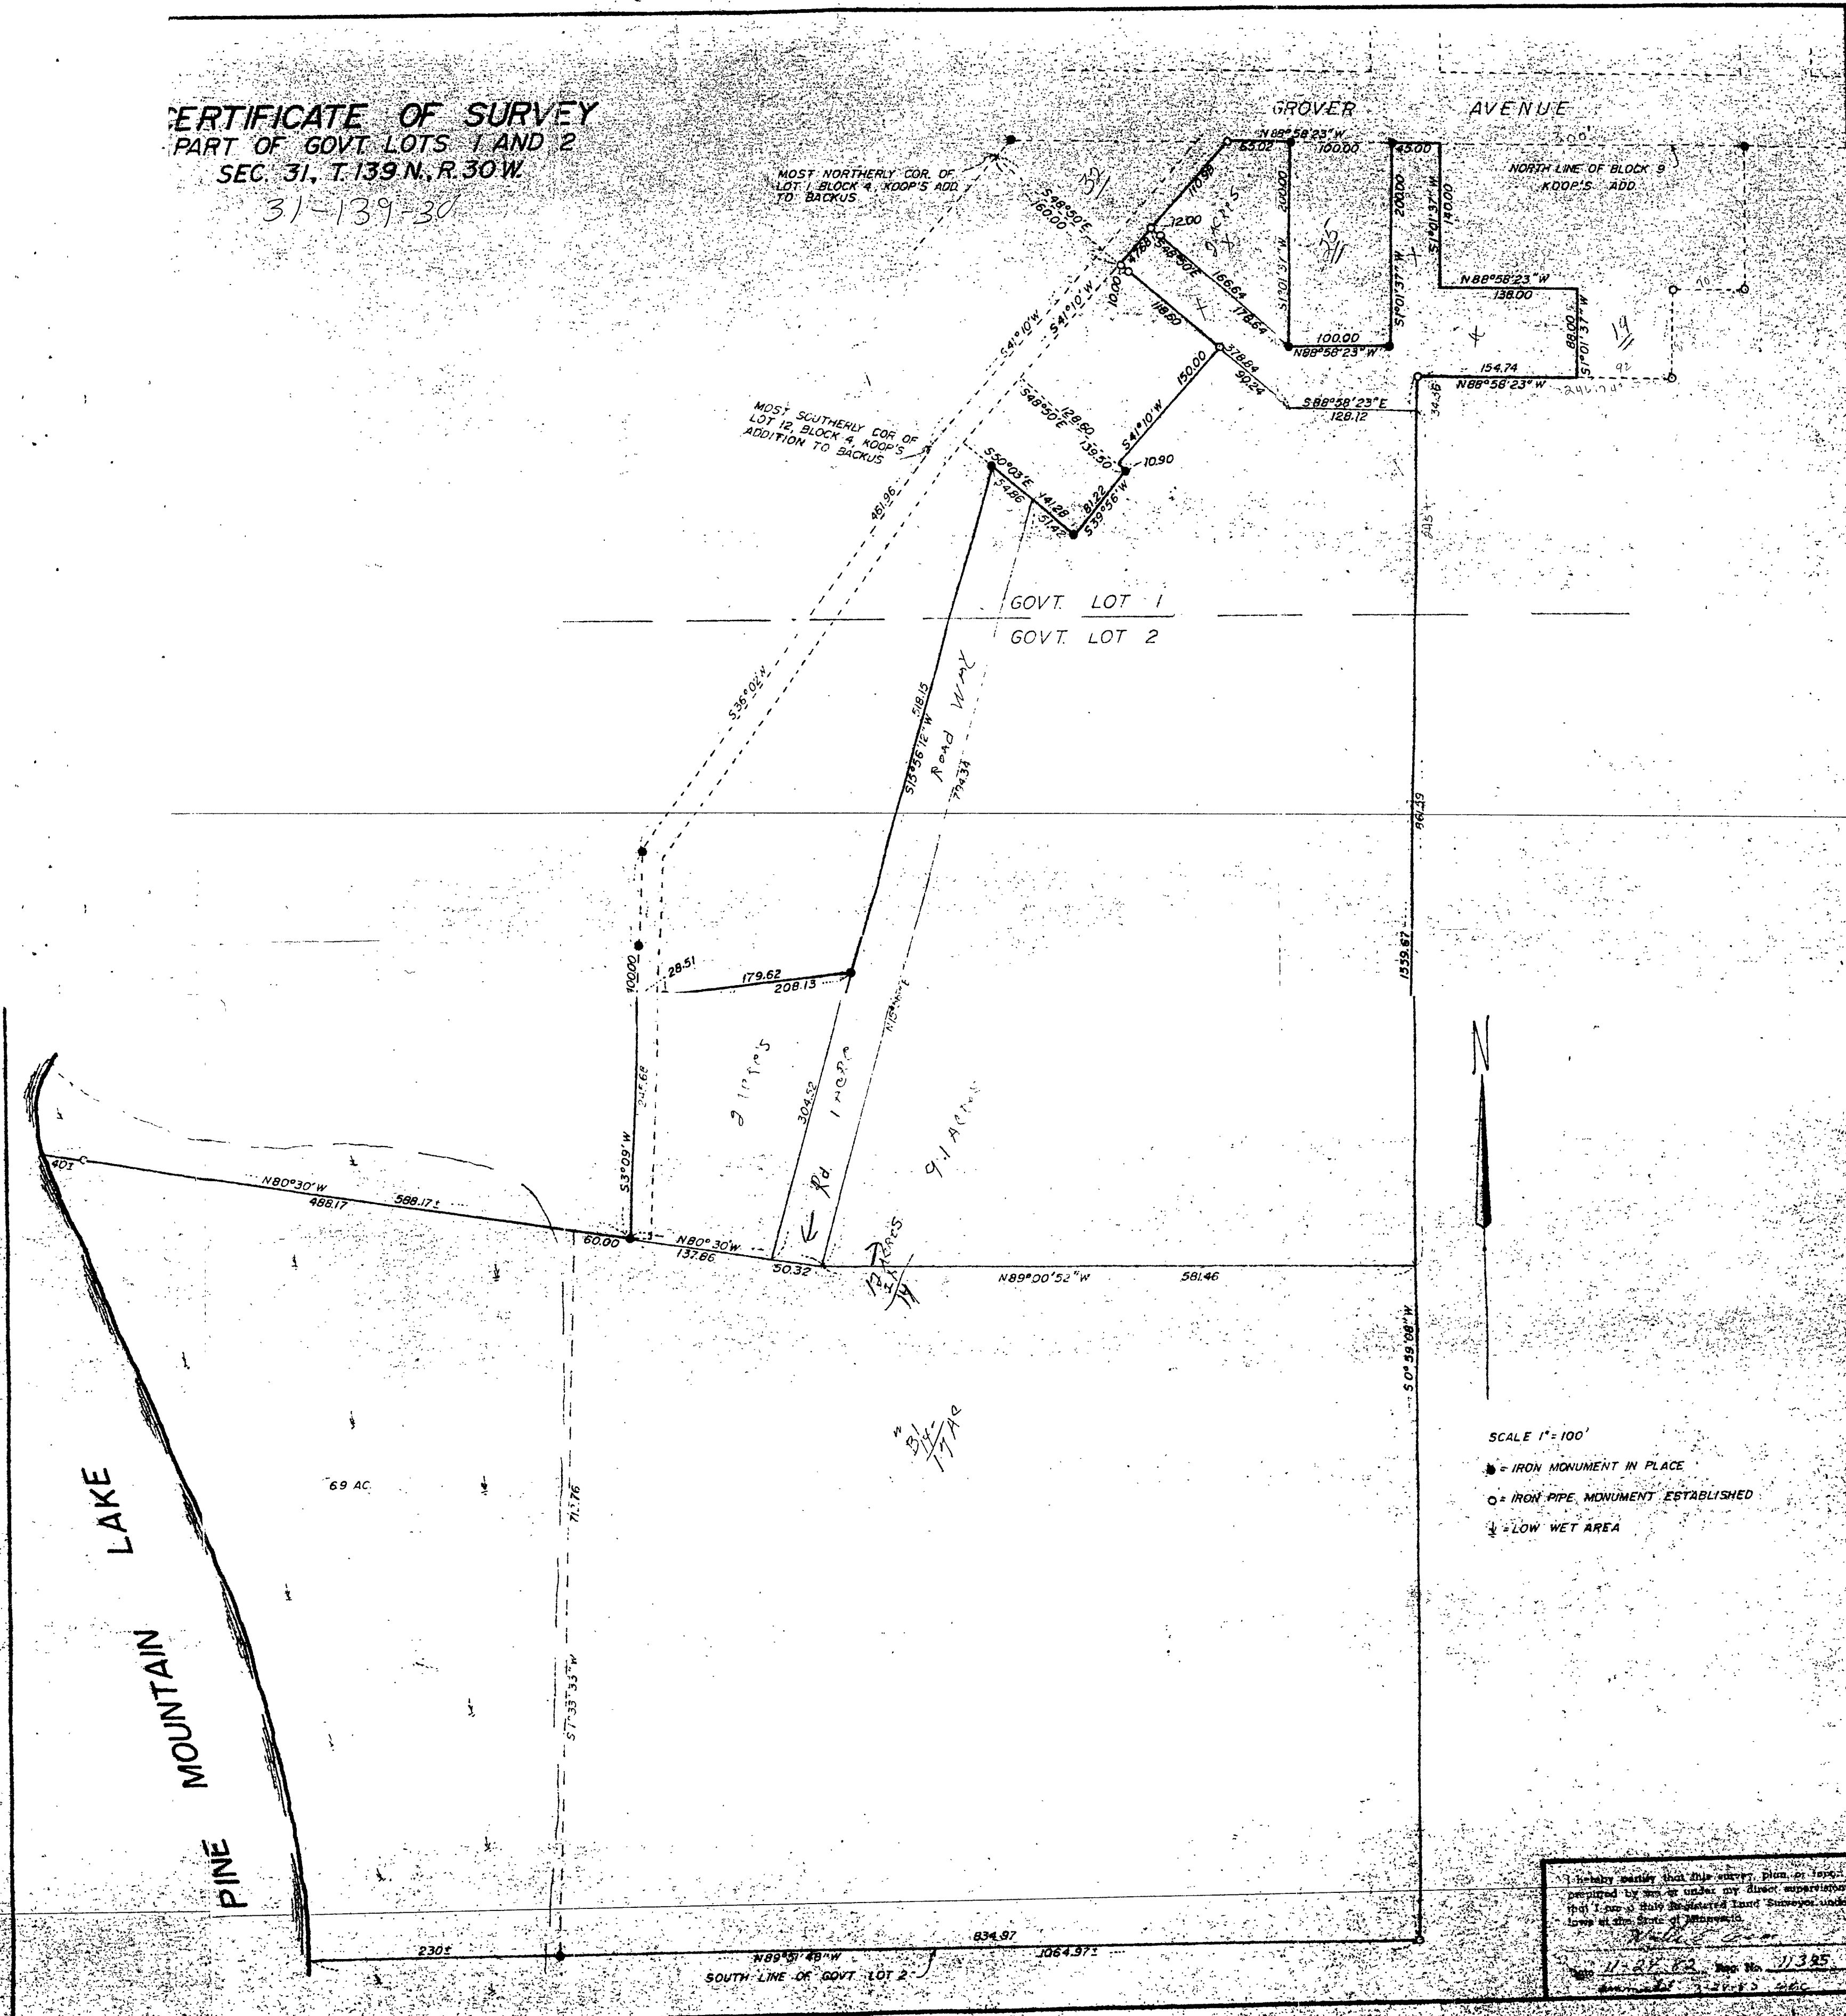

SCALE 1" = 100'
 ● = IRON MONUMENT IN PLACE
 ○ = IRON PIPE MONUMENT ESTABLISHED
 ♪ = LOW WET AREA

I hereby certify that this survey, plan, or map was prepared by me or under my direct supervision and that I am a duly registered land surveyor under the laws of the State of Minnesota.
 [Signature]
 11-27-63 Map No. 11385