
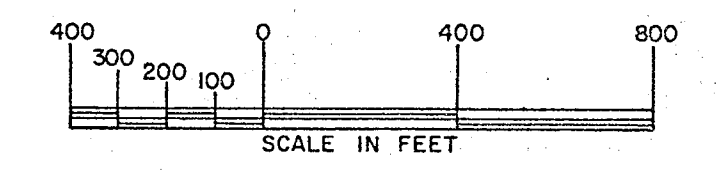
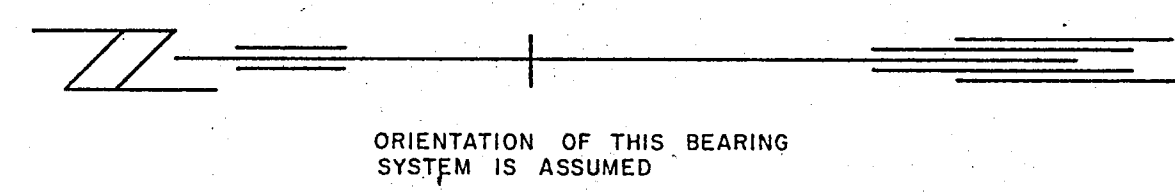


LAKE WINNIBIGOSHISH

AREA OF RESERVOIR - 69,821 ACRES

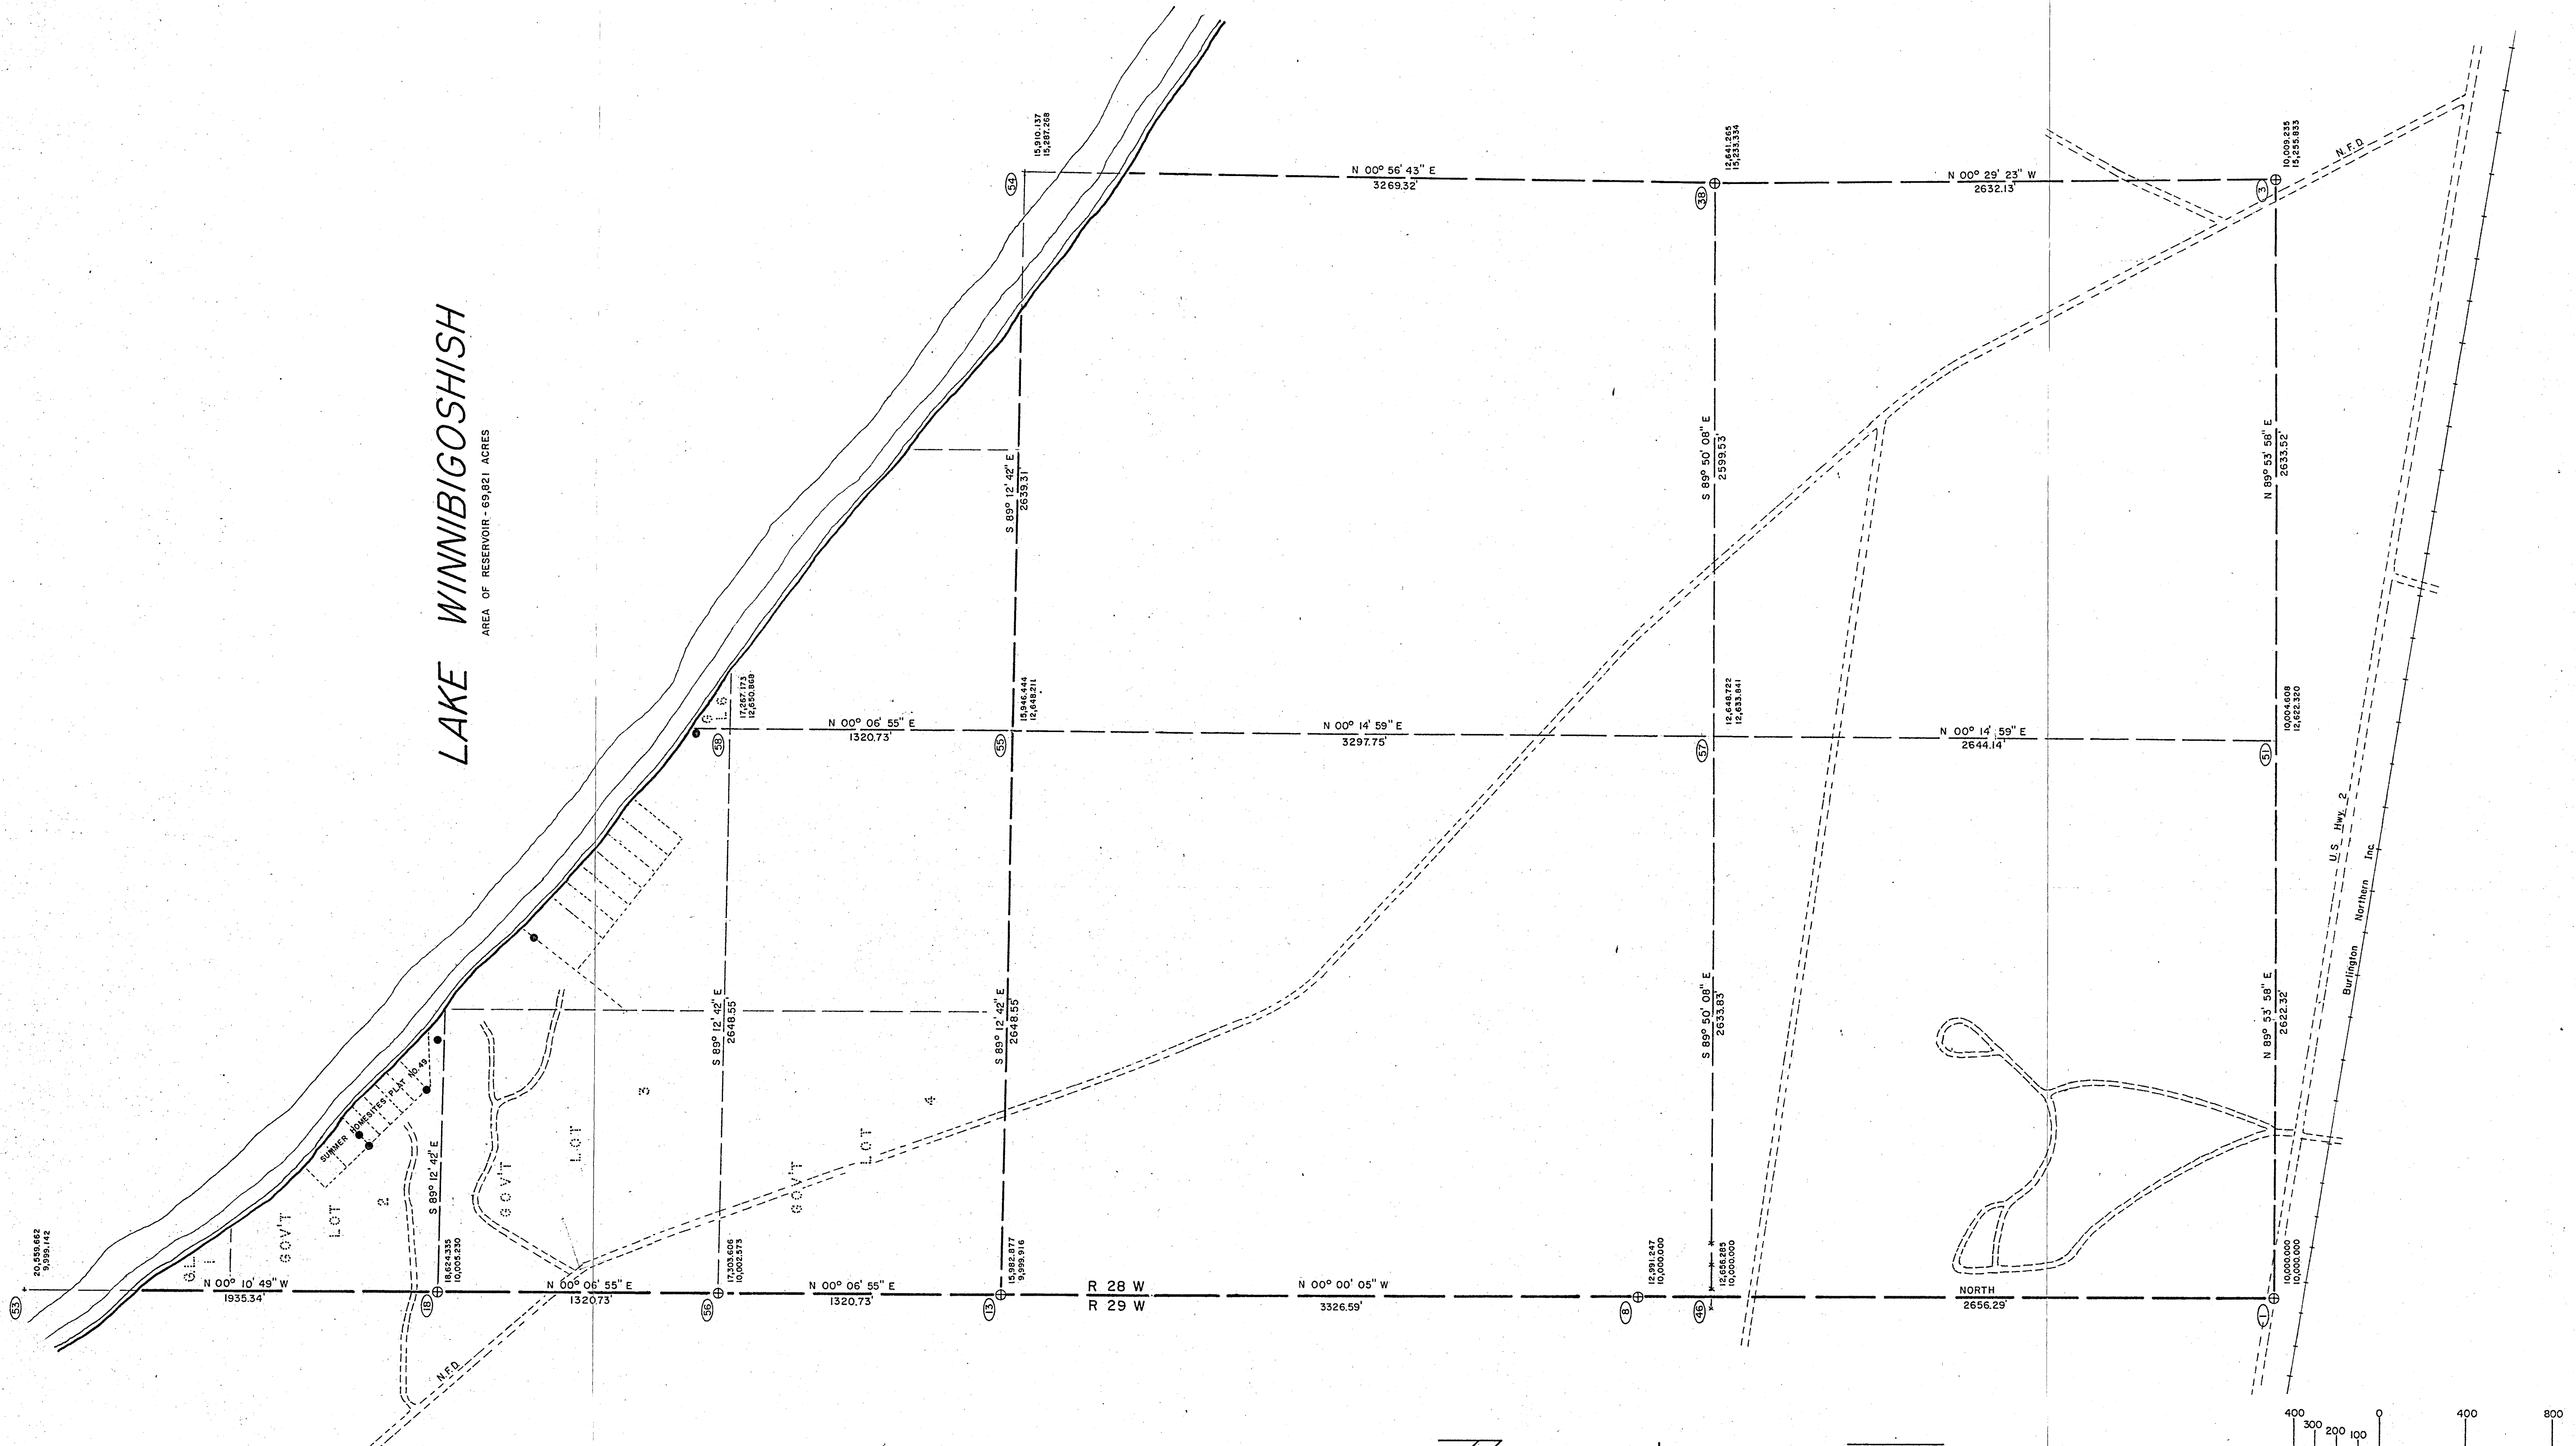

⊕ BRASS CAPPED MONUMENT FOUND
● IRON PIPE FOUND

PRELIMINARY
SUBJECT TO REVISION

JUN 22 1983

I hereby certify that this survey, plan, or report was prepared by me or under my direct supervision and that I am a duly Registered Land Surveyor under the laws of the State of Minnesota.

Date _____ Reg. No. _____

MINNESOTA DEPARTMENT OF NATURAL RESOURCES					
BUREAU OF ENGINEERING			DIVISION OF FORESTRY		
Designed	4-16-81		SECTION SUBDIVISION MAP		
	L. D. SWENSON		HOMESITE LEASES PLAT 49		
Survey D.J.H. 5-79	Checked		LAKE WINNIBIGOSHISH		
Datum			CASS COUNTY - NEAR BENA		
No.	Date	Revision	By	Chkd.	Appr.
Reference Drawing			Date		
Sec. 18 & 19 T. 145 N. R. 28 W.			File FO-849		
Dept. Code 325282			Reg. L-79-23		
Administrator			Sheet 3		