

OF


S.W. COR.
SEC. 16, T134 R29

COUNTY ROAD NO. 105

NOTES: FOUND IRON MONUMENT
NOTES: 1/2 INCH IRON PIPE SET AND CAPPED RLS 17253

I HEREBY CERTIFY THAT THIS SURVEY WAS PREPARED IN
DIRECT SUPERVISION AND THAT I AM A DULY LICENSE
UNDER THE LAWS OF THE STATE OF MINNESOTA

Bruce Griyna
BRUCE GRIYNA REG NO. 17253 DATE: 8/28/00

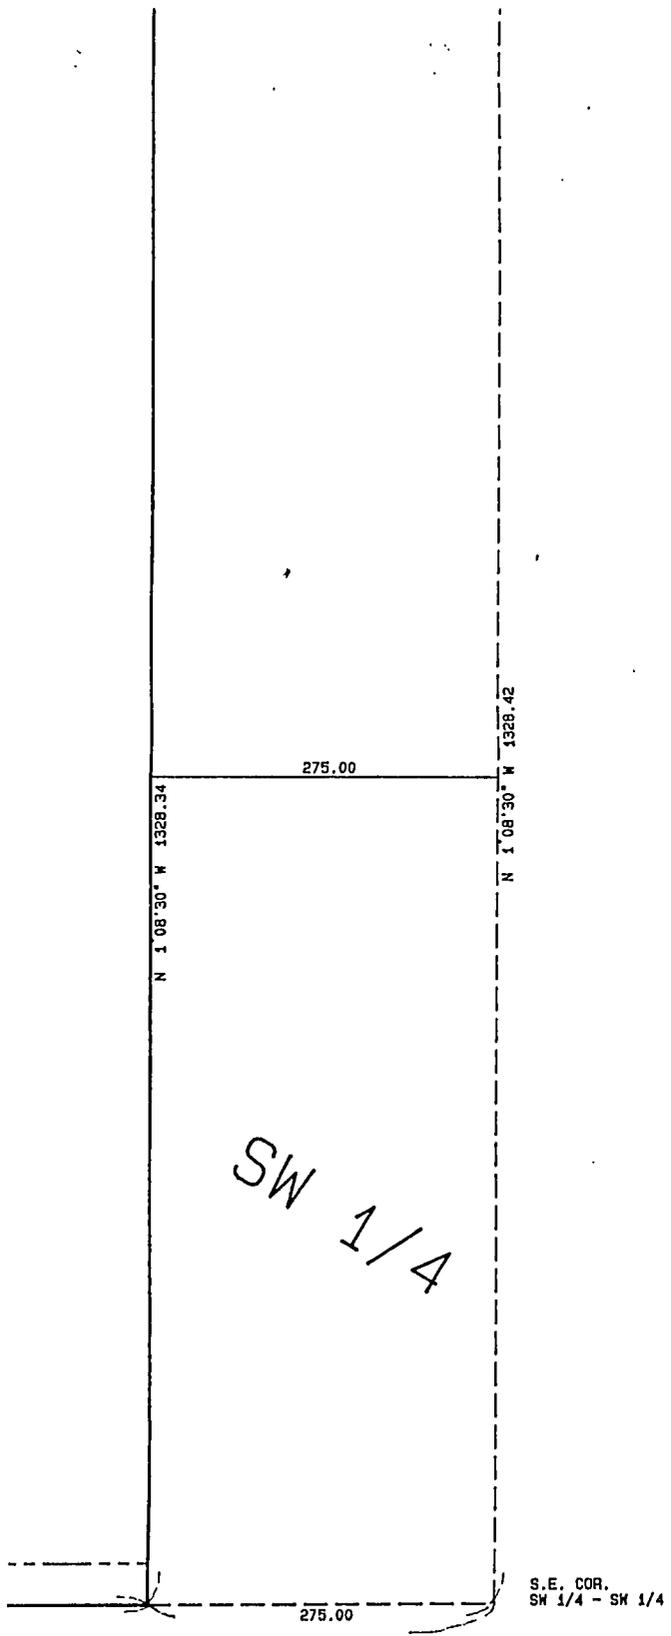

PARCEL A

The west 485.16 feet of the south 660 feet Quarter of Section 16, Township 134, Range 10, North, west 295.16 feet of said Southwest Quarter 330 feet of the north 364.84 feet of the south Southwest Quarter.
 Subject to right of way for County Road 10 reservations and restrictions of record, if any.

PARCEL B

The east 229.99 feet of the west 715.15 feet of the Southwest Quarter of Section 16, Township 134, Range 10, North, Minnesota.
 Subject to right of way for County Road 10 reservations and restrictions of record, if any.

PARCEL C

The Southwest Quarter of the Southwest Quarter of Section 16, Township 134, Range 10, North, Cass County, Minnesota except the east 215.15 feet thereof and except the east 215.15 feet of the west 715.15 feet thereof.
 Subject to right of way for County Road 10 reservations and restrictions of record, if any.

SW 1/4

S.E. COR.
 SW 1/4 - SW 1/4

BY ME OR UNDER MY
 OATH AS LAND SURVEYOR