



# CERTIFICATE OF SURVEY

All that part of Tract A26, AUDITOR'S PLAT OF PINE BEACH, a recorded plat in Cass County, Minnesota, lying southwesterly of a line drawn from a point on the westerly line of said Tract A26 located equidistance from the Northwest and Southwest Corners of said Tract A26 to a point on the easterly line of said Tract A26 located equidistance from the Northeast and Southeast Corners of said Tract A26. AND all of Tracts A27 and A28 of said recorded plat of AUDITOR'S PLAT OF PINE BEACH. AND that part of Tract A29 of said recorded plat of AUDITOR'S PLAT OF PINE BEACH described as follows: Beginning at the concrete monument at the Northwest Corner of said Tract A29; thence South 63 degrees 36 minutes 14 seconds East, assumed bearing, along the northerly line of said Tract A29 a distance of 208.00 feet to a concrete monument at the Northeast Corner of said Tract A29; thence North 71 degrees 09 minutes 42 seconds West a distance of 131.00 feet; thence North 51 degrees 10 minutes 00 seconds West a distance of 80.00 feet to the point of beginning. Containing an area of .041 acres.

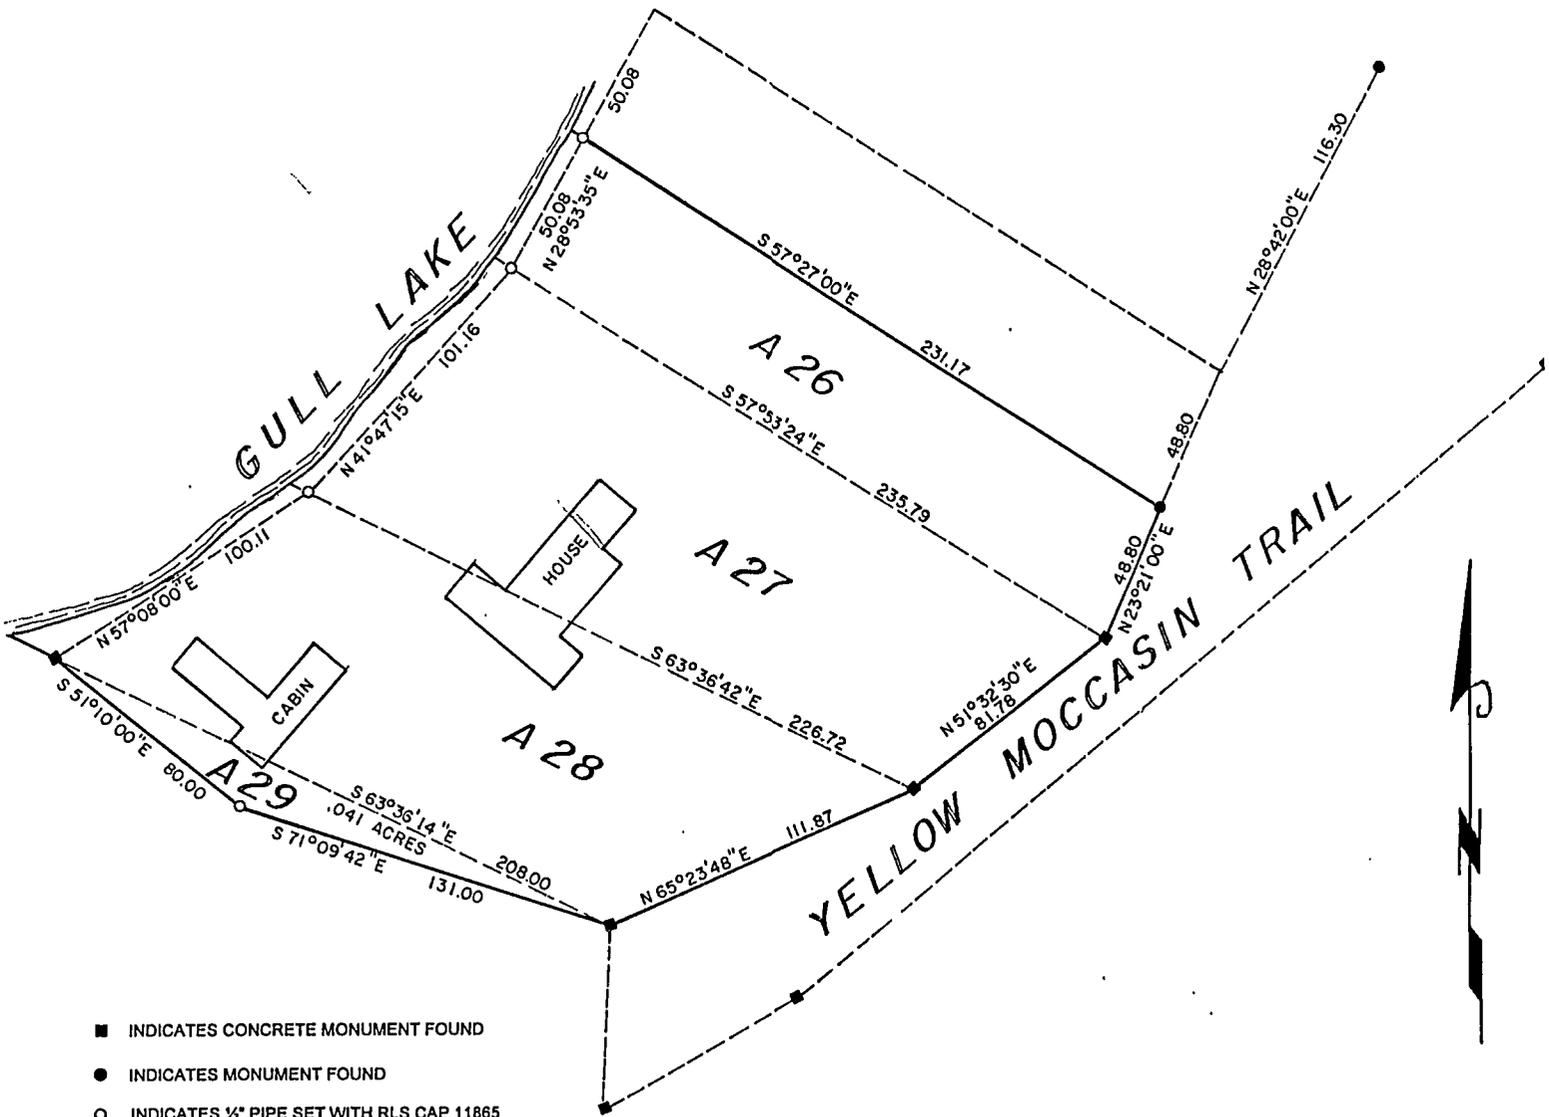

- INDICATES CONCRETE MONUMENT FOUND
  - INDICATES MONUMENT FOUND
  - INDICATES 1/2" PIPE SET WITH RLS CAP 11865
- BEARINGS ARE BASED ON ASSUMED DATUM

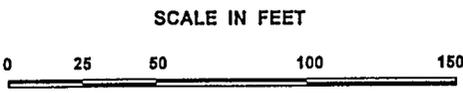

I hereby certify that this survey, plan, or report was prepared by me or under my direct supervision, and that I am a duly LICENSED LAND SURVEYOR under the laws of the State of Minnesota.

Date 6/15/2001 James W. Nielsen  
 Licensed Land Surveyor  
 Minnesota License No. 11865