

CERTIFICATE OF SURVEY


PART OF LOT 32, AUDITORS PLAT OF HACKENSACK,
CASS COUNTY, MINNESOTA

FOR: Robert Yochum
Box 554
Longville, MN. 56655



- DENOTES FOUND IRON MONUMENT
- DENOTES IRON MONUMENT SET MARKED BY REGISTRATION NO. 21367

ORIENTATION OF THIS BEARING SYSTEM IS BASED ON THE SOUTH LINE OF GOVERNMENT LOT 3 AND IS ASSUMED TO BEAR S 89°50'26" E

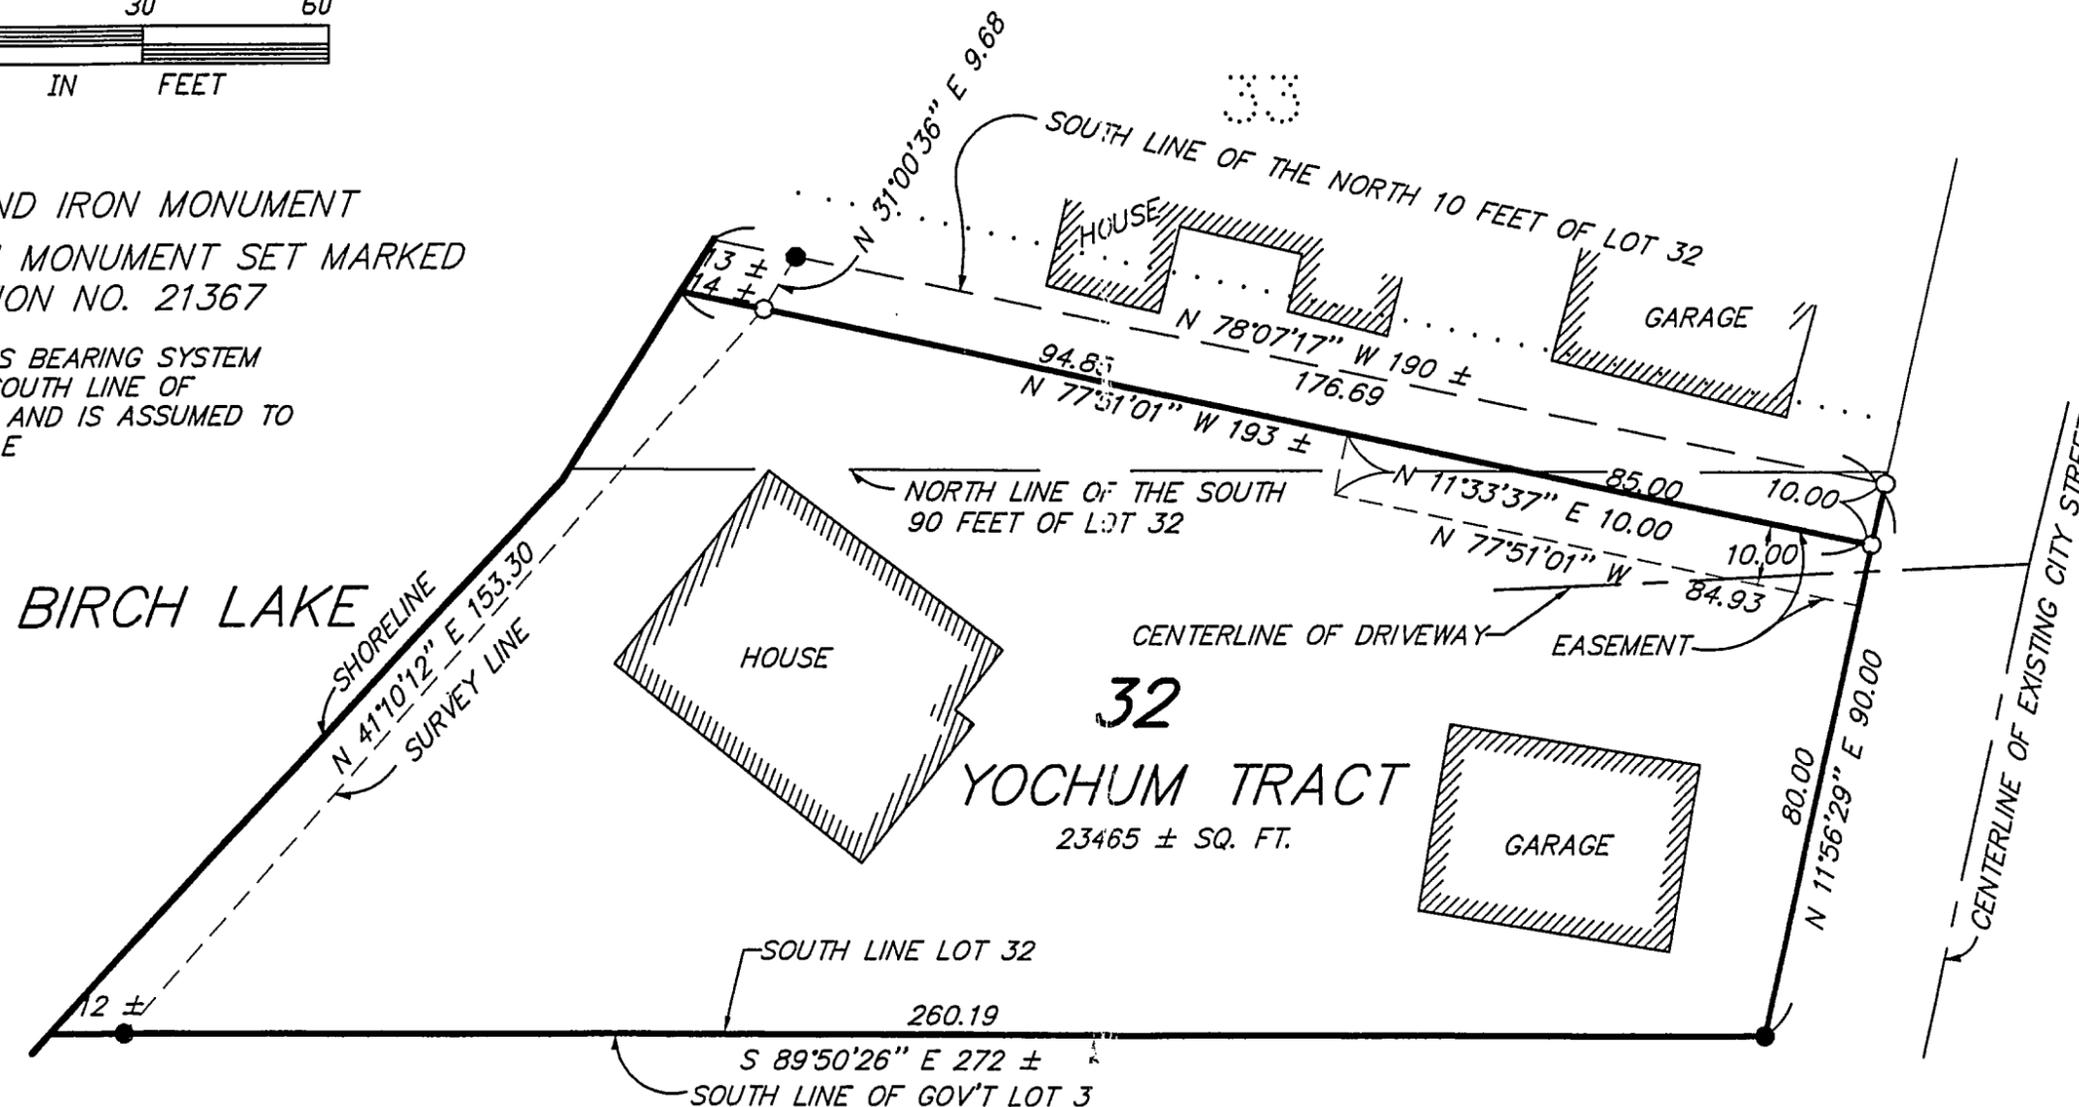

NOTE: SEE DESCRIPTION IN FILE FOR YOCHUM TRACT, LINE DESCRIPTION AND EASEMENT.

I HEREBY CERTIFY THAT THIS SURVEY, PLAN, SPECIFICATION OR REPORT WAS PREPARED BY ME OR UNDER MY DIRECT SUPERVISION AND THAT I AM A DULY LICENSED ENGINEER OR LAND SURVEYOR UNDER THE LAWS OF THE STATE OF MINNESOTA.

Clayton L. Johnson

DATE 1/27/98 LIC. NO. 21367

LANDECKER & ASSOCIATES INC.
WALKER, MN. 56484
PHONE 218-547-1296
PLANNING ENGINEERING SURVEYING

PRG. MGR.	DATE	REVISIONS	COMPUTER
TLF	1/27/98		98208
CHECKED BY	SCALE		BOOK 138 PG. 39
TLF			FILE NO. W98208
DRAWN BY	HORZ.		SHEET 1 OF 1
MRS	1"=30'		
VERT.	NONE		