


LAKE MARGARET

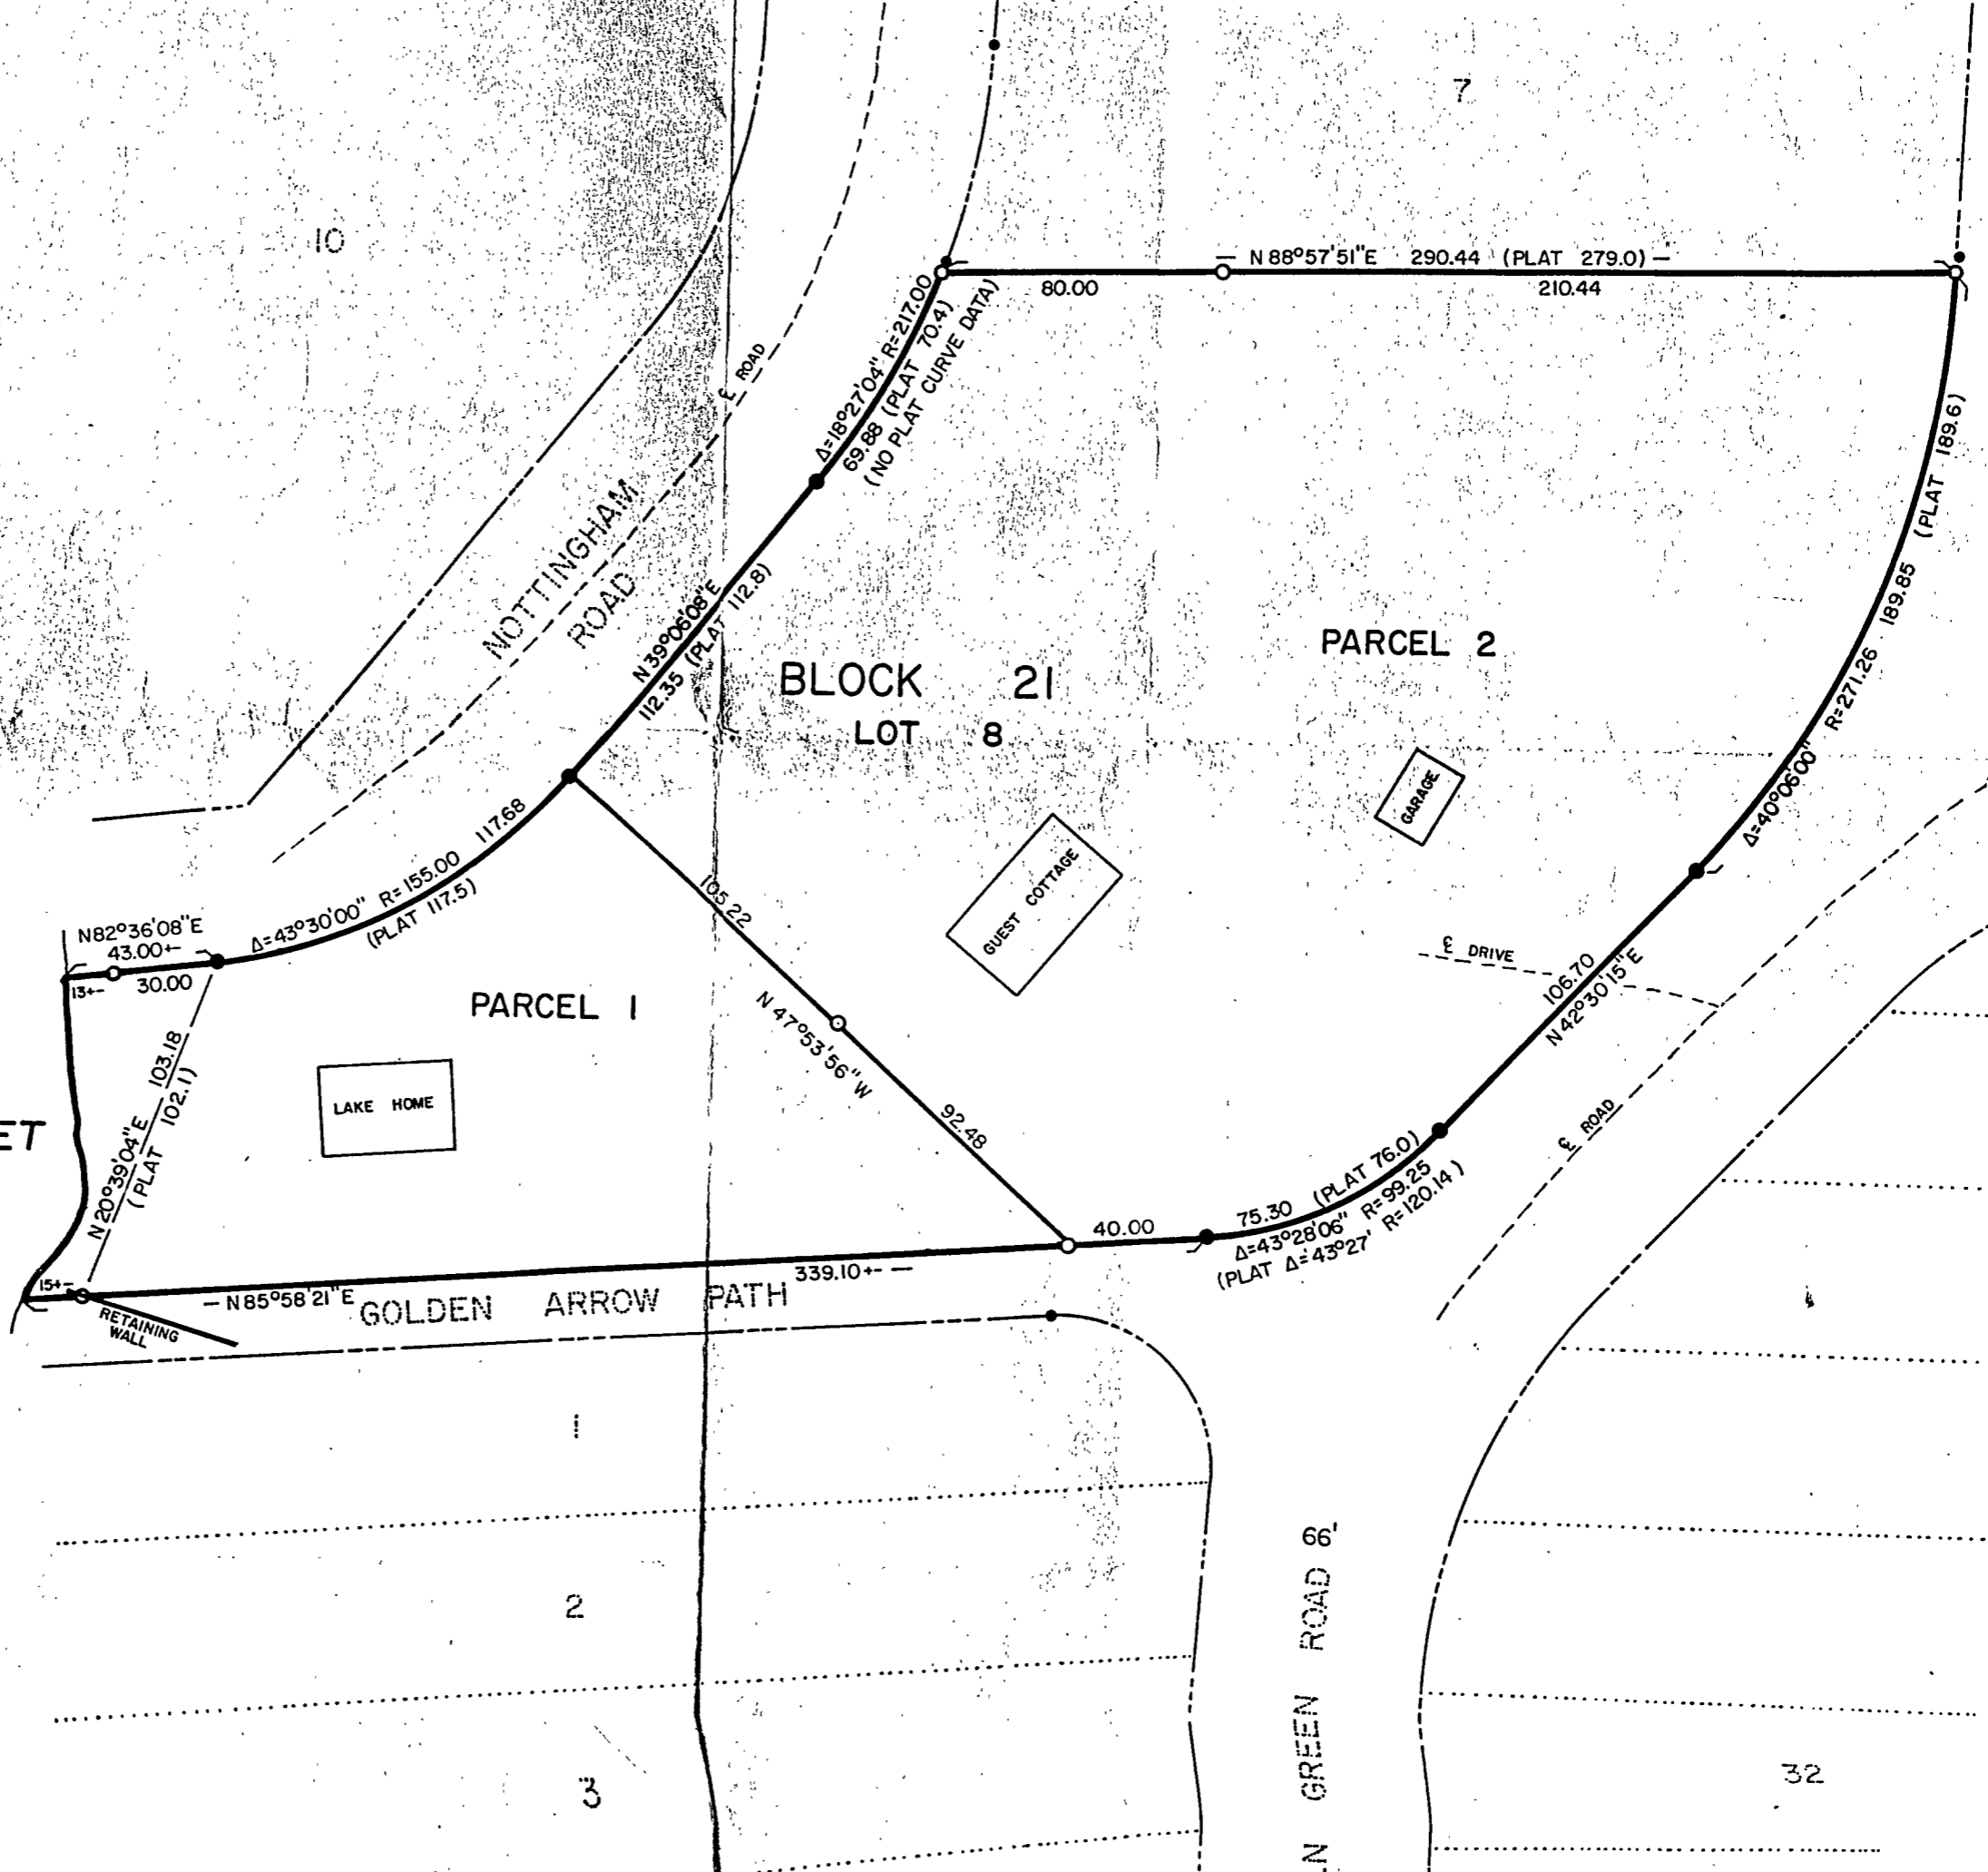

N82°36'08"E
43.00+-

N20°39'04"E
103.18
(PLAT 102.1)

RETAINING WALL

N85°58'21"E

Δ=43°30'00" R=155.00
(PLAT 117.5)

PARCEL 1

LAKE HOME

117.68

N39°08'08"E
112.35
(PLAT 112.8)

MOTTINGHAM ROAD

N47°53'56"W
92.48

BLOCK LOT 8

GUEST COTTAGE

Δ=18°27'04" R=217.00
69.88
(PLAT 70.4)
(NO PLAT CURVE DATA)

40.00

Δ=43°28'06" R=99.25
(PLAT Δ=43°27' R=120.14)

E ROAD

75.30
(PLAT 76.0)

E DRIVE

N42°30'15"E
106.70

PARCEL 2

GARAGE

Δ=40°06'00" R=271.26
189.85
(PLAT 189.6)

N88°57'51"E 290.44 (PLAT 279.0)

80.00

210.44

LN GREEN ROAD 61

61 LINCOL