


PROPOSED SUBDIVISION
 LOTS 5 THROUGH 8
 FIRST ADDITION TO OZONITE PARK

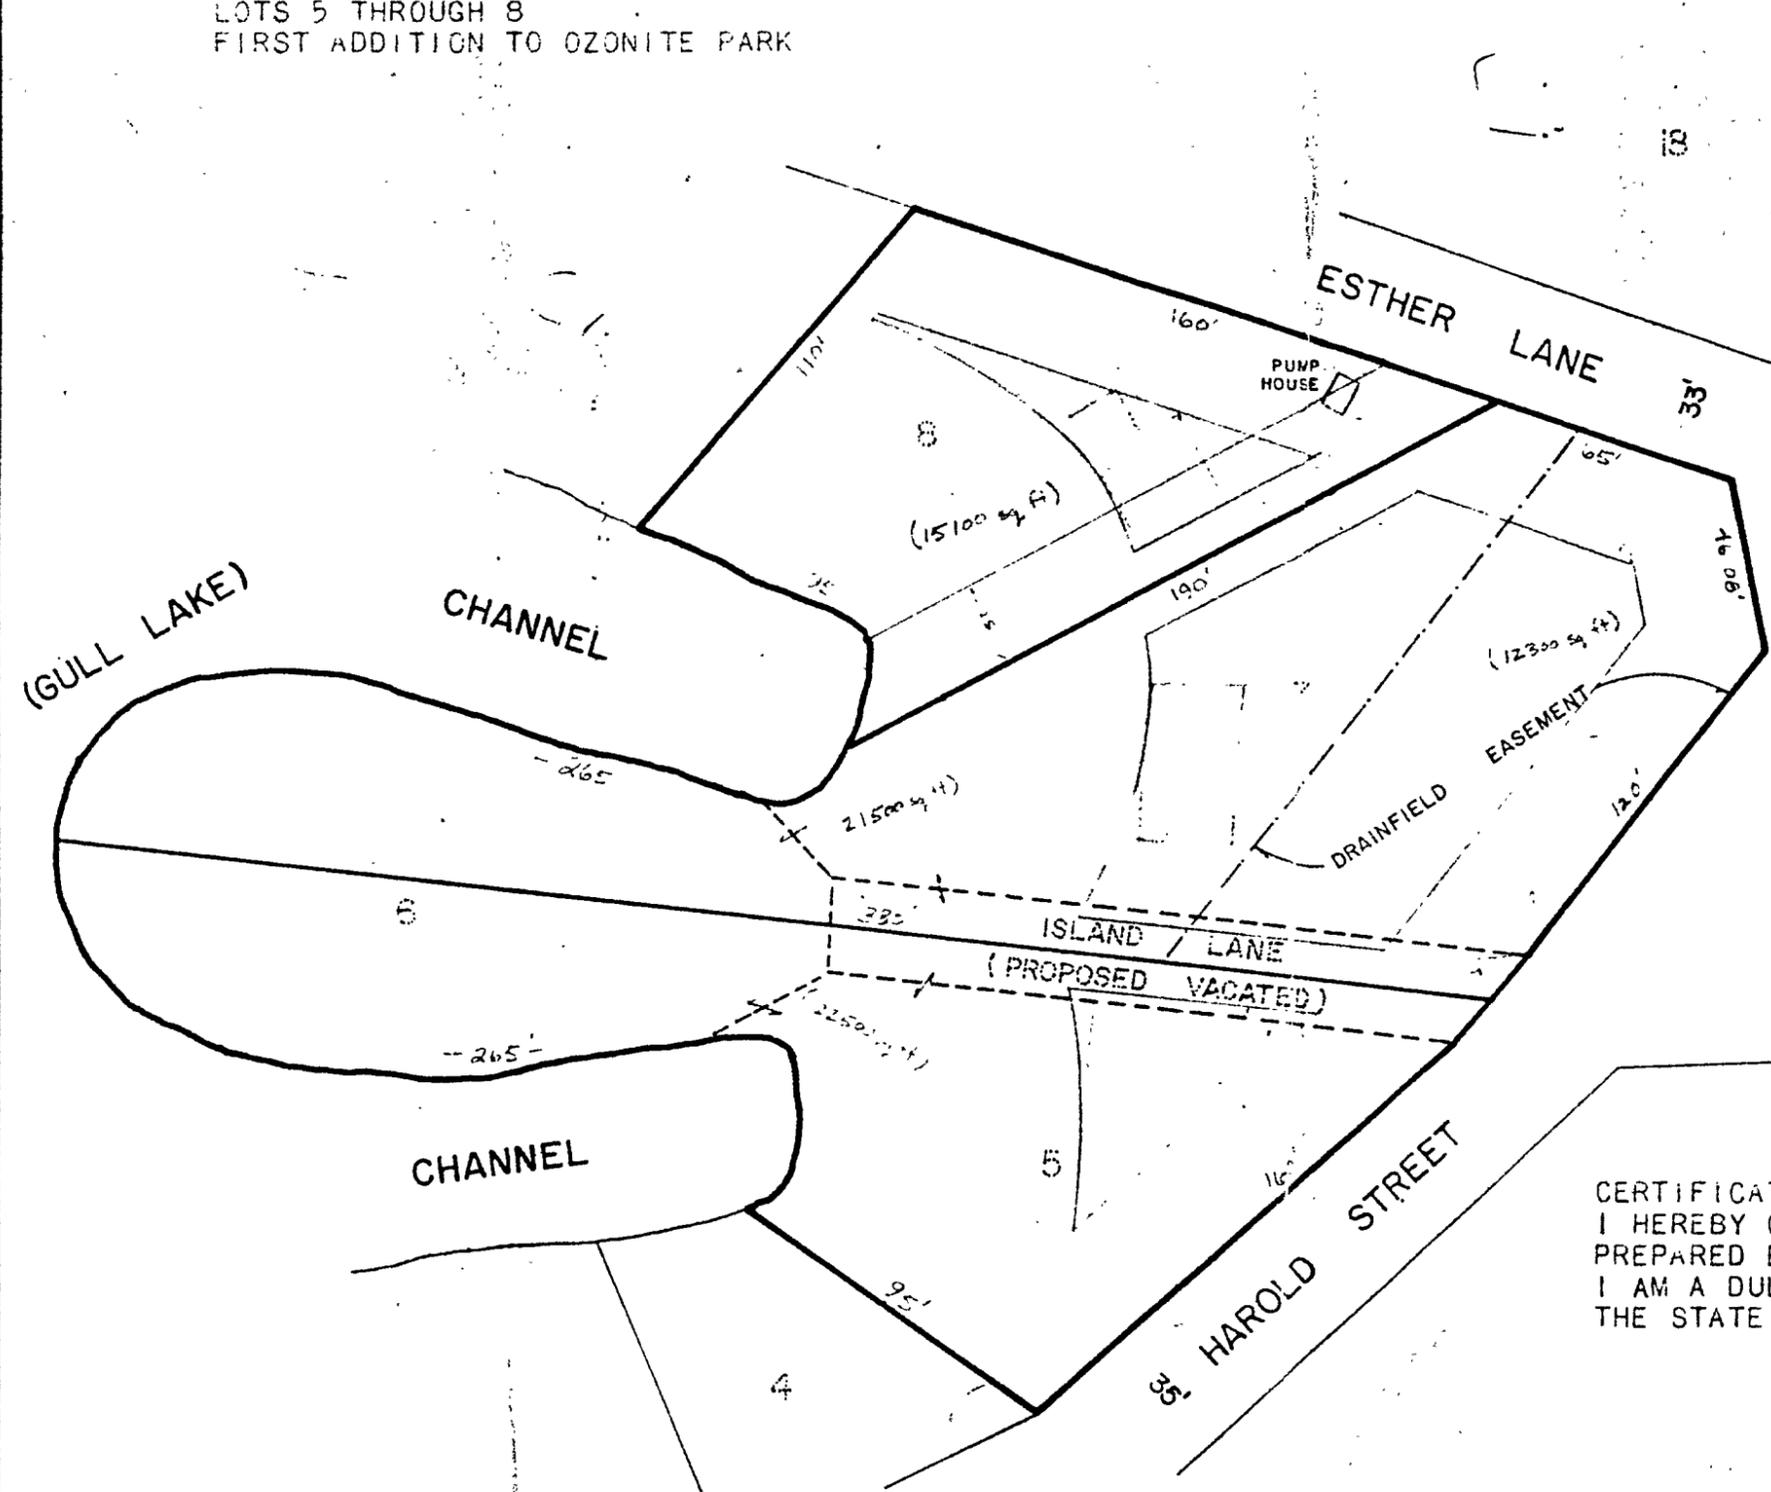

SCALE 1" = 50'

CERTIFICATION
 I HEREBY CERTIFY THAT THIS SURVEY, PLAN OR REPORT WAS
 PREPARED BY ME OR UNDER MY DIRECT SUPERVISION AND THAT
 I AM A DULY REGISTERED LAND SURVEYOR UNDER THE LAWS OF
 THE STATE OF MINNESOTA.
 MYRON L. LANDECKER
 MINN. REG. NO. 7452

LANDECKER & ASSOCIATES, INC. PEQUOT LAKES, MINNESOTA 56472 (218) 562-4945 Land Surveying • Architectural & Engineering Surveying • Development Management • Subdivi- sion Design • Environmental Planning	REVISIONS _____ _____	DESIGNED BY _____	CHARLES BLAINE GORHAM ROUTE 6, BOX 113A BRAINERD, MINNESOTA 56401
	SCALE HORIZ. 1" = 50' VERT. _____	CHECKED BY MLL	
		DATE 7/18/80	SHEET 1 OF 1 SHEETS
		BK _____ PG. _____	FILE NO. 1600-1