


CERTIFICATE OF SURVEY

LOT 41, BLOCK THREE, AUDITOR'S PLAT OF ROCKY POINT

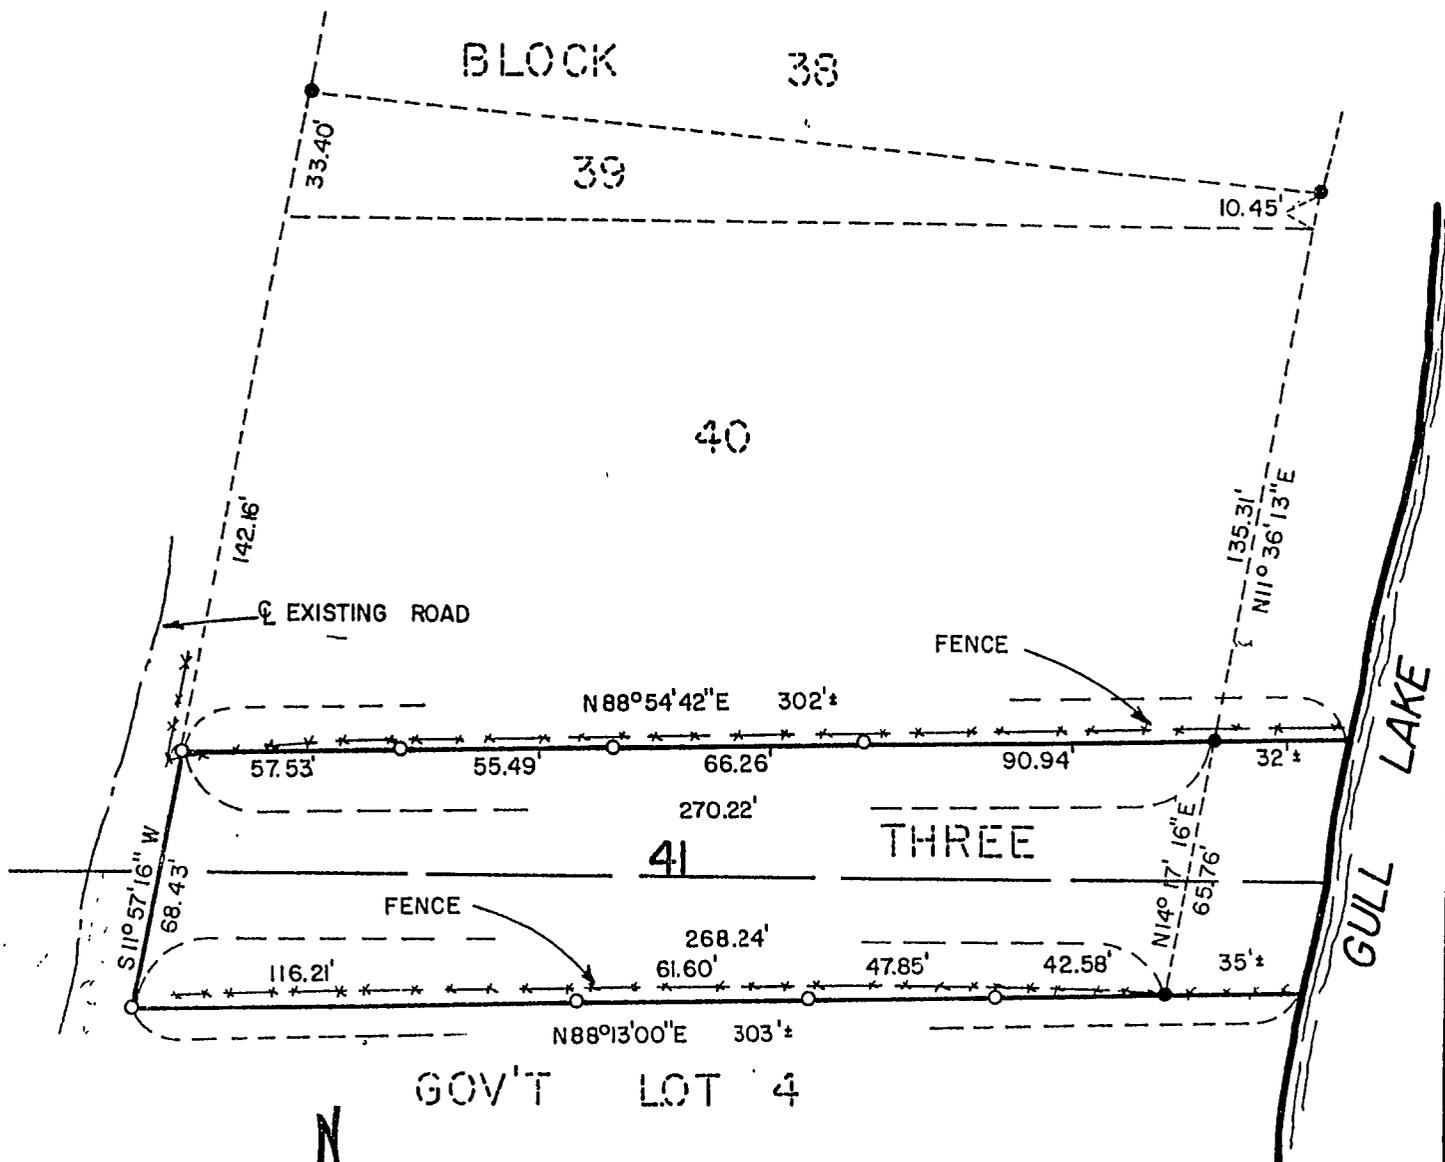

SCALE: 1 INCH = 50 FEET

- = IRON MONUMENT FOUND IN PLACE
- = 1/2" IRON PIPE MONUMENT SET

ORIENTATION OF THIS BEARING SYSTEM IS BASED ON THE AUDITORS PLAT OF ROCKY POINT.

NOTE: LOT 41, BLOCK THREE, AS SURVEYED IN SAID AUDITORS PLAT OF ROCKY POINT, ENCROACHES INTO GOVERNMENT LOT 4, SEC. 32-135-29. SURVEY ALSO SUBJECT TO EASEMENTS SHOWN ON SAID AUDITORS PLAT.

I hereby certify that this survey, plan or report was prepared by me or under my direct supervision and that I am a duly Registered Land Surveyor under the laws of the State of Minnesota.

John W. Miller

Reg No. 13336 Date Oct 10 1980

DATE: 10/10/80	PREPARED FOR: MARGARET STRAND RT 6, BOX 336 A BRAINERD, MN.
DRAWN BY: LDH	
CHECKED BY: JWM	
BOOK 315 PAGE 6	WIDSETH SMITH NOLTING & ASSOCIATES, INC. CONSULTING ENGINEERS & LAND SURVEYORS 310 South Third Street, Brainerd, Minnesota 56401
JOB NO. 80B137	