


copy

# CERTIFICATE OF SURVEY


PART OF LOT 1 AND LOT 2, BLOCK 22,  
TINGDALE BROS' SHERWOOD FOREST ON GULL LAKE,  
SECTION 20, TOWNSHIP 135 NORTH, RANGE 29 WEST,  
CASS COUNTY, MINNESOTA.

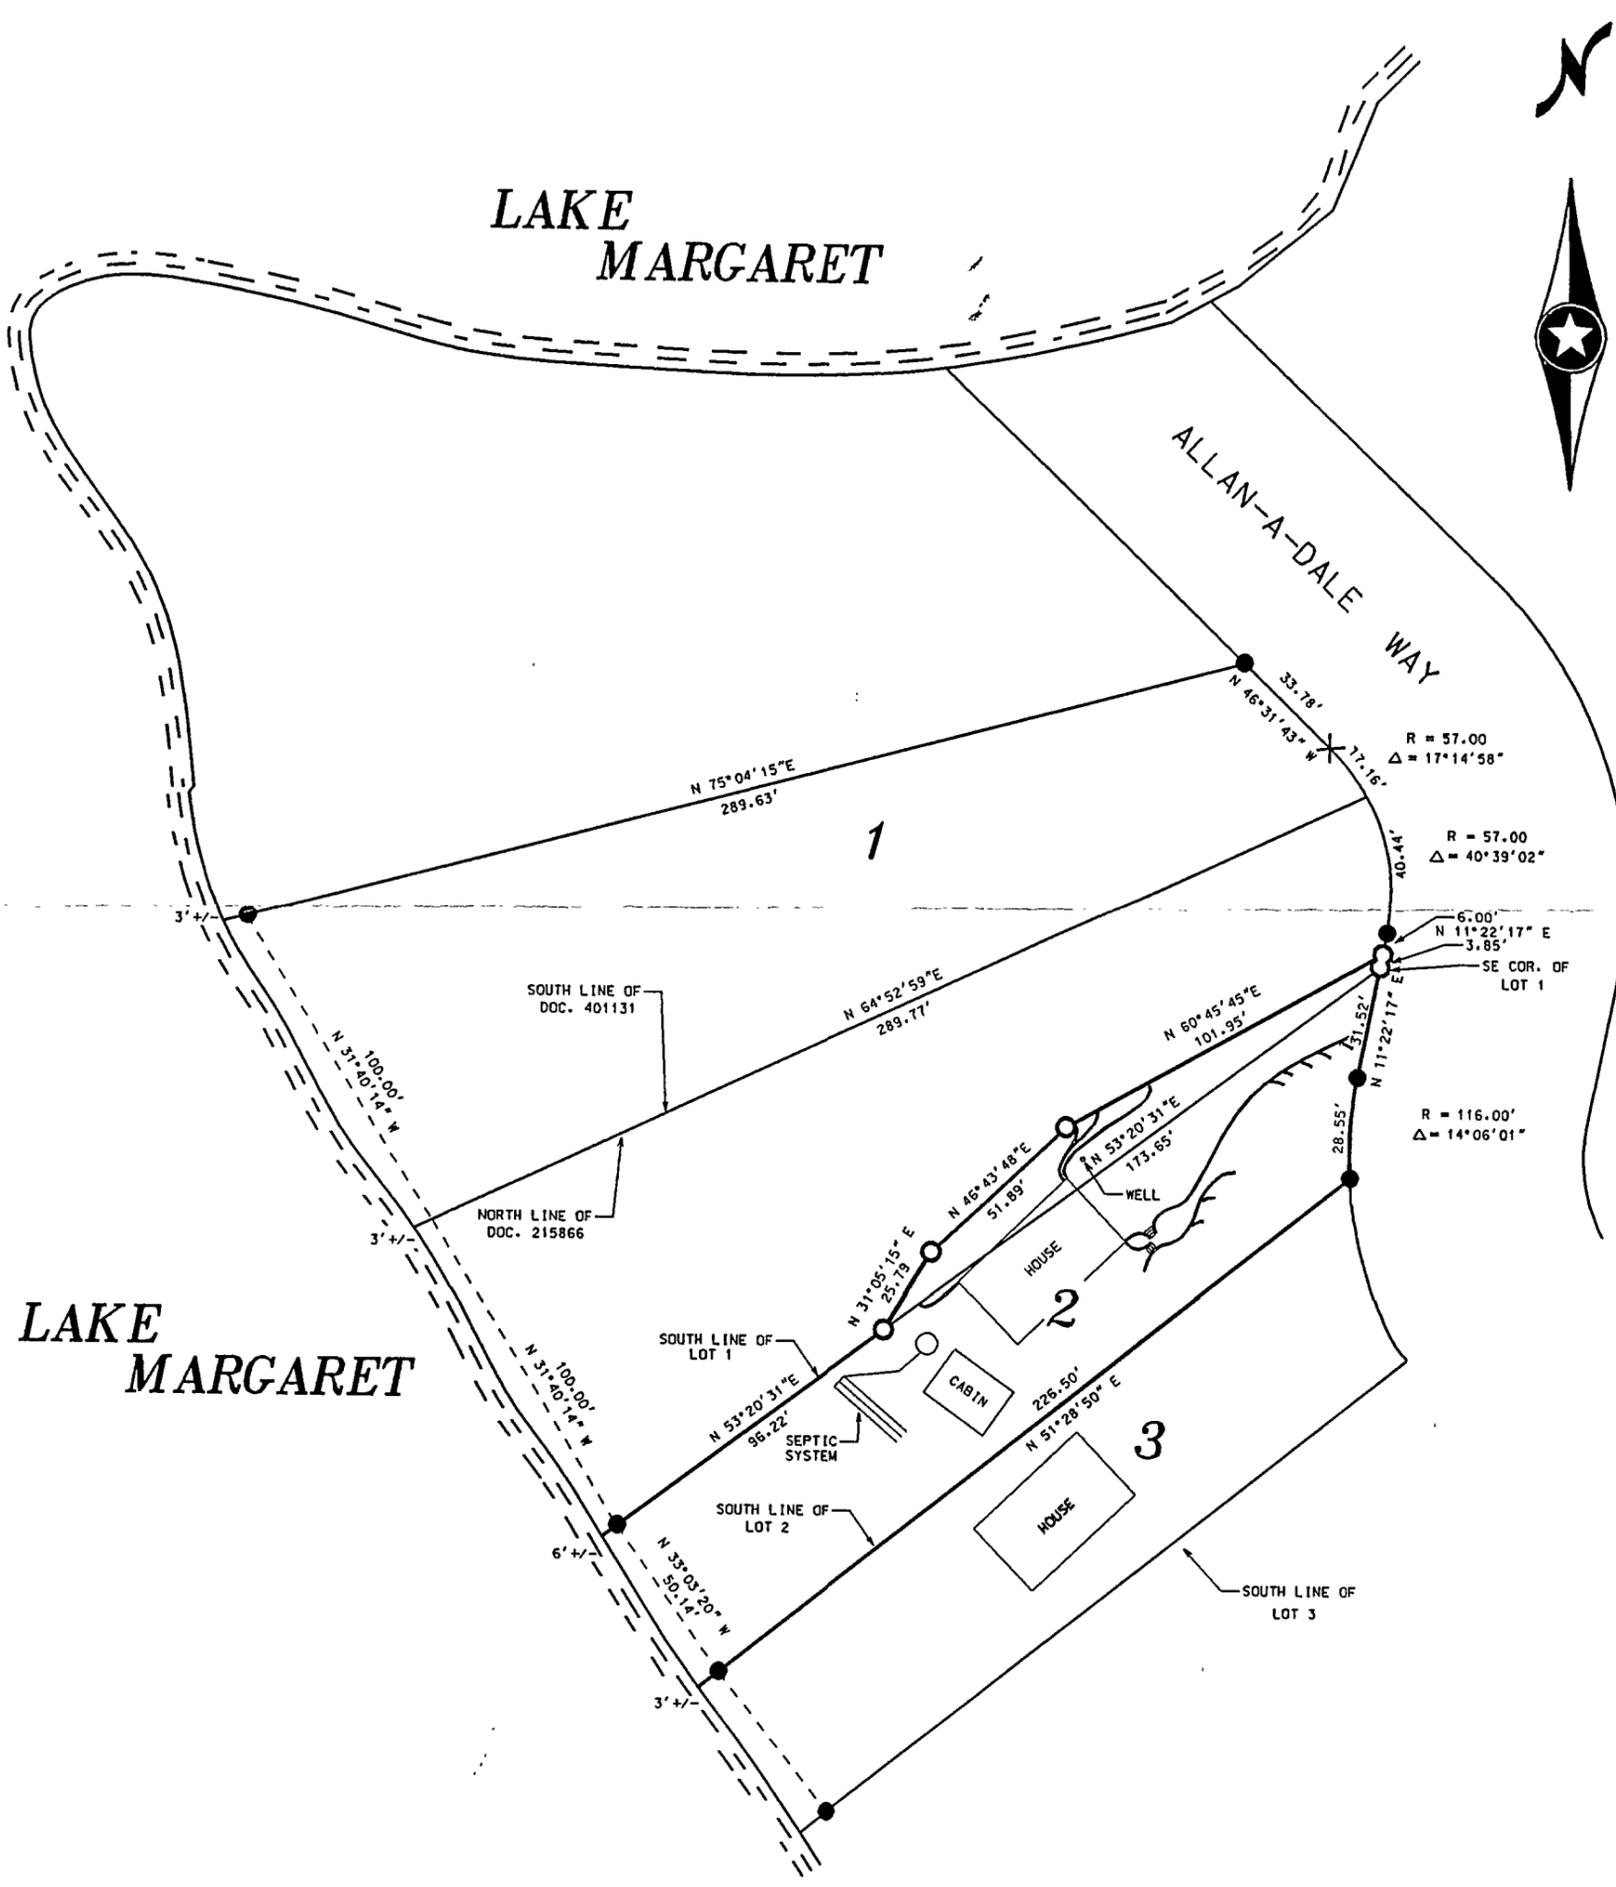

● = IRON MONUMENT FOUND IN PLACE  
 ○ = IRON MONUMENT PLACED, MARKED RLS 23668

BEARINGS ARE ASSUMED

SCALE : 1 INCH = 50 FEET

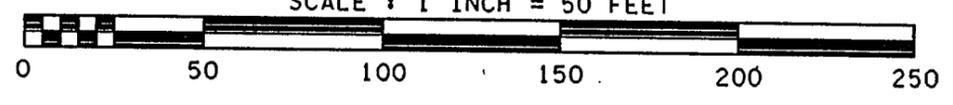

I HEREBY CERTIFY THAT THIS SURVEY WAS  
 PREPARED BY ME OR UNDER MY DIRECT  
 SUPERVISION, AND THAT I AM A DULY  
 LICENSED LAND SURVEYOR UNDER THE  
 LAWS OF THE STATE OF MINNESOTA.

*James Kramer* 2/17/99  
 JAMES KRAMER, LAND SURVEYOR  
 MINNESOTA REGISTRATION NO. 23668