



Certificate of Survey for:
James Gorden
Part of Government Lots 1 & 2,
Section 3, T 143 N, R 25 W, Cass County

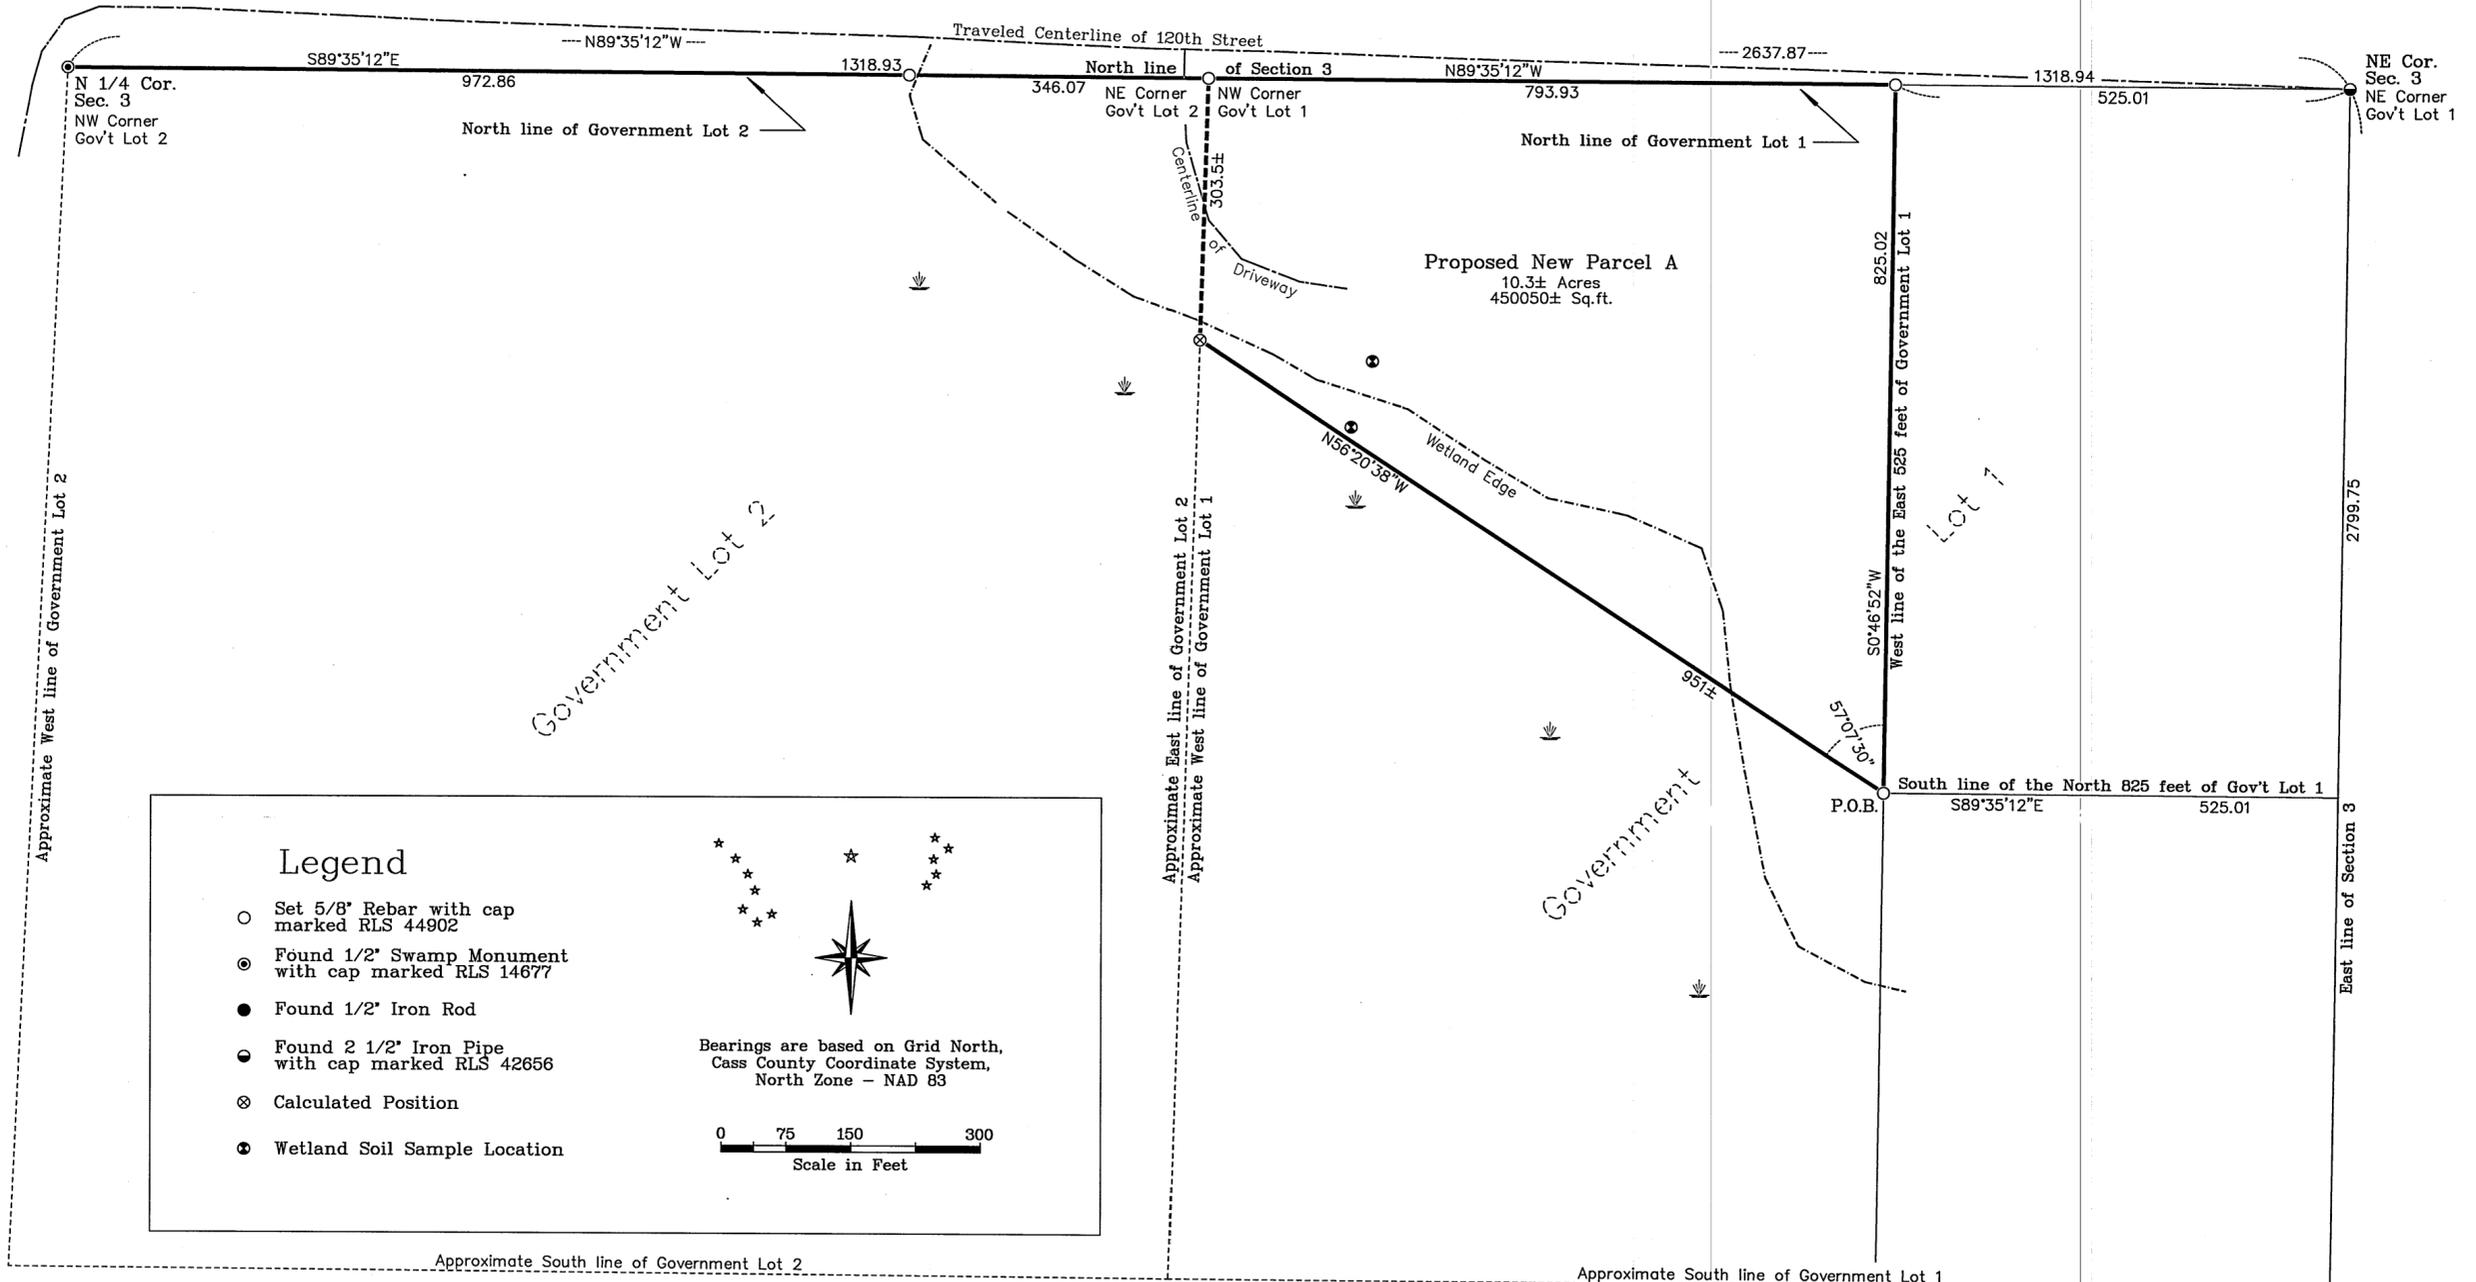

Legend

- Set 5/8" Rebar with cap marked RLS 44902
- ⊙ Found 1/2" Swamp Monument with cap marked RLS 14677
- Found 1/2" Iron Rod
- ⦿ Found 2 1/2" Iron Pipe with cap marked RLS 42656
- ⊗ Calculated Position
- ⦿ Wetland Soil Sample Location



 Bearings are based on Grid North,
 Cass County Coordinate System,
 North Zone - NAD 83

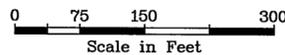
 Scale in Feet

Proposed Legal Description - New Parcel A:
 That part of Government Lot 1, Section 3, Township 143 North, Range 25 West, of the Fifth Principal Meridian, lying westerly of the East 525.00 feet thereof and lying northerly of the following described line: Commencing at the northwest corner of said East 525.00 feet of Government Lot 1; thence S0°46'52"W, along the west line of said East 525.00 feet, a distance of 825.02 feet to the southwest corner of the North 825.00 feet of the East 525.00 feet of said Government Lot 1 and the point of beginning of the line to be described; thence N56°20'38"W to intersect the west line of said Government Lot 1 and there terminate.
 Subject to easements, restrictions and reservations of record.

Surveyor's Affidavit

I hereby certify that this survey, plan, or report was prepared by me or under my direct supervision and that I am a duly Licensed Land Surveyor under the laws of the State of Minnesota.

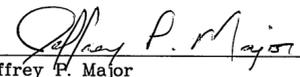

 Jeffrey P. Major

Date: 7-18-11 Registration No. 44902

RECEIVED
 #5701
 JUL 19 2011
 GL142 3-143-25
 CASS COUNTY SURVEYOR

NORTHERN LIGHTS
 SURVEYING &
 MAPPING, INC.
 1007 NW 4th Street
 Grand Rapids, MN 55744
 Phone/Fax: (218) 326-5325
 nlsurveying1001@qwestoffice.net

Certificate of Survey for:
James Gorden
Part of Government Lots 1 & 2,
Section 3, T 143 N, R 25 W, Cass County

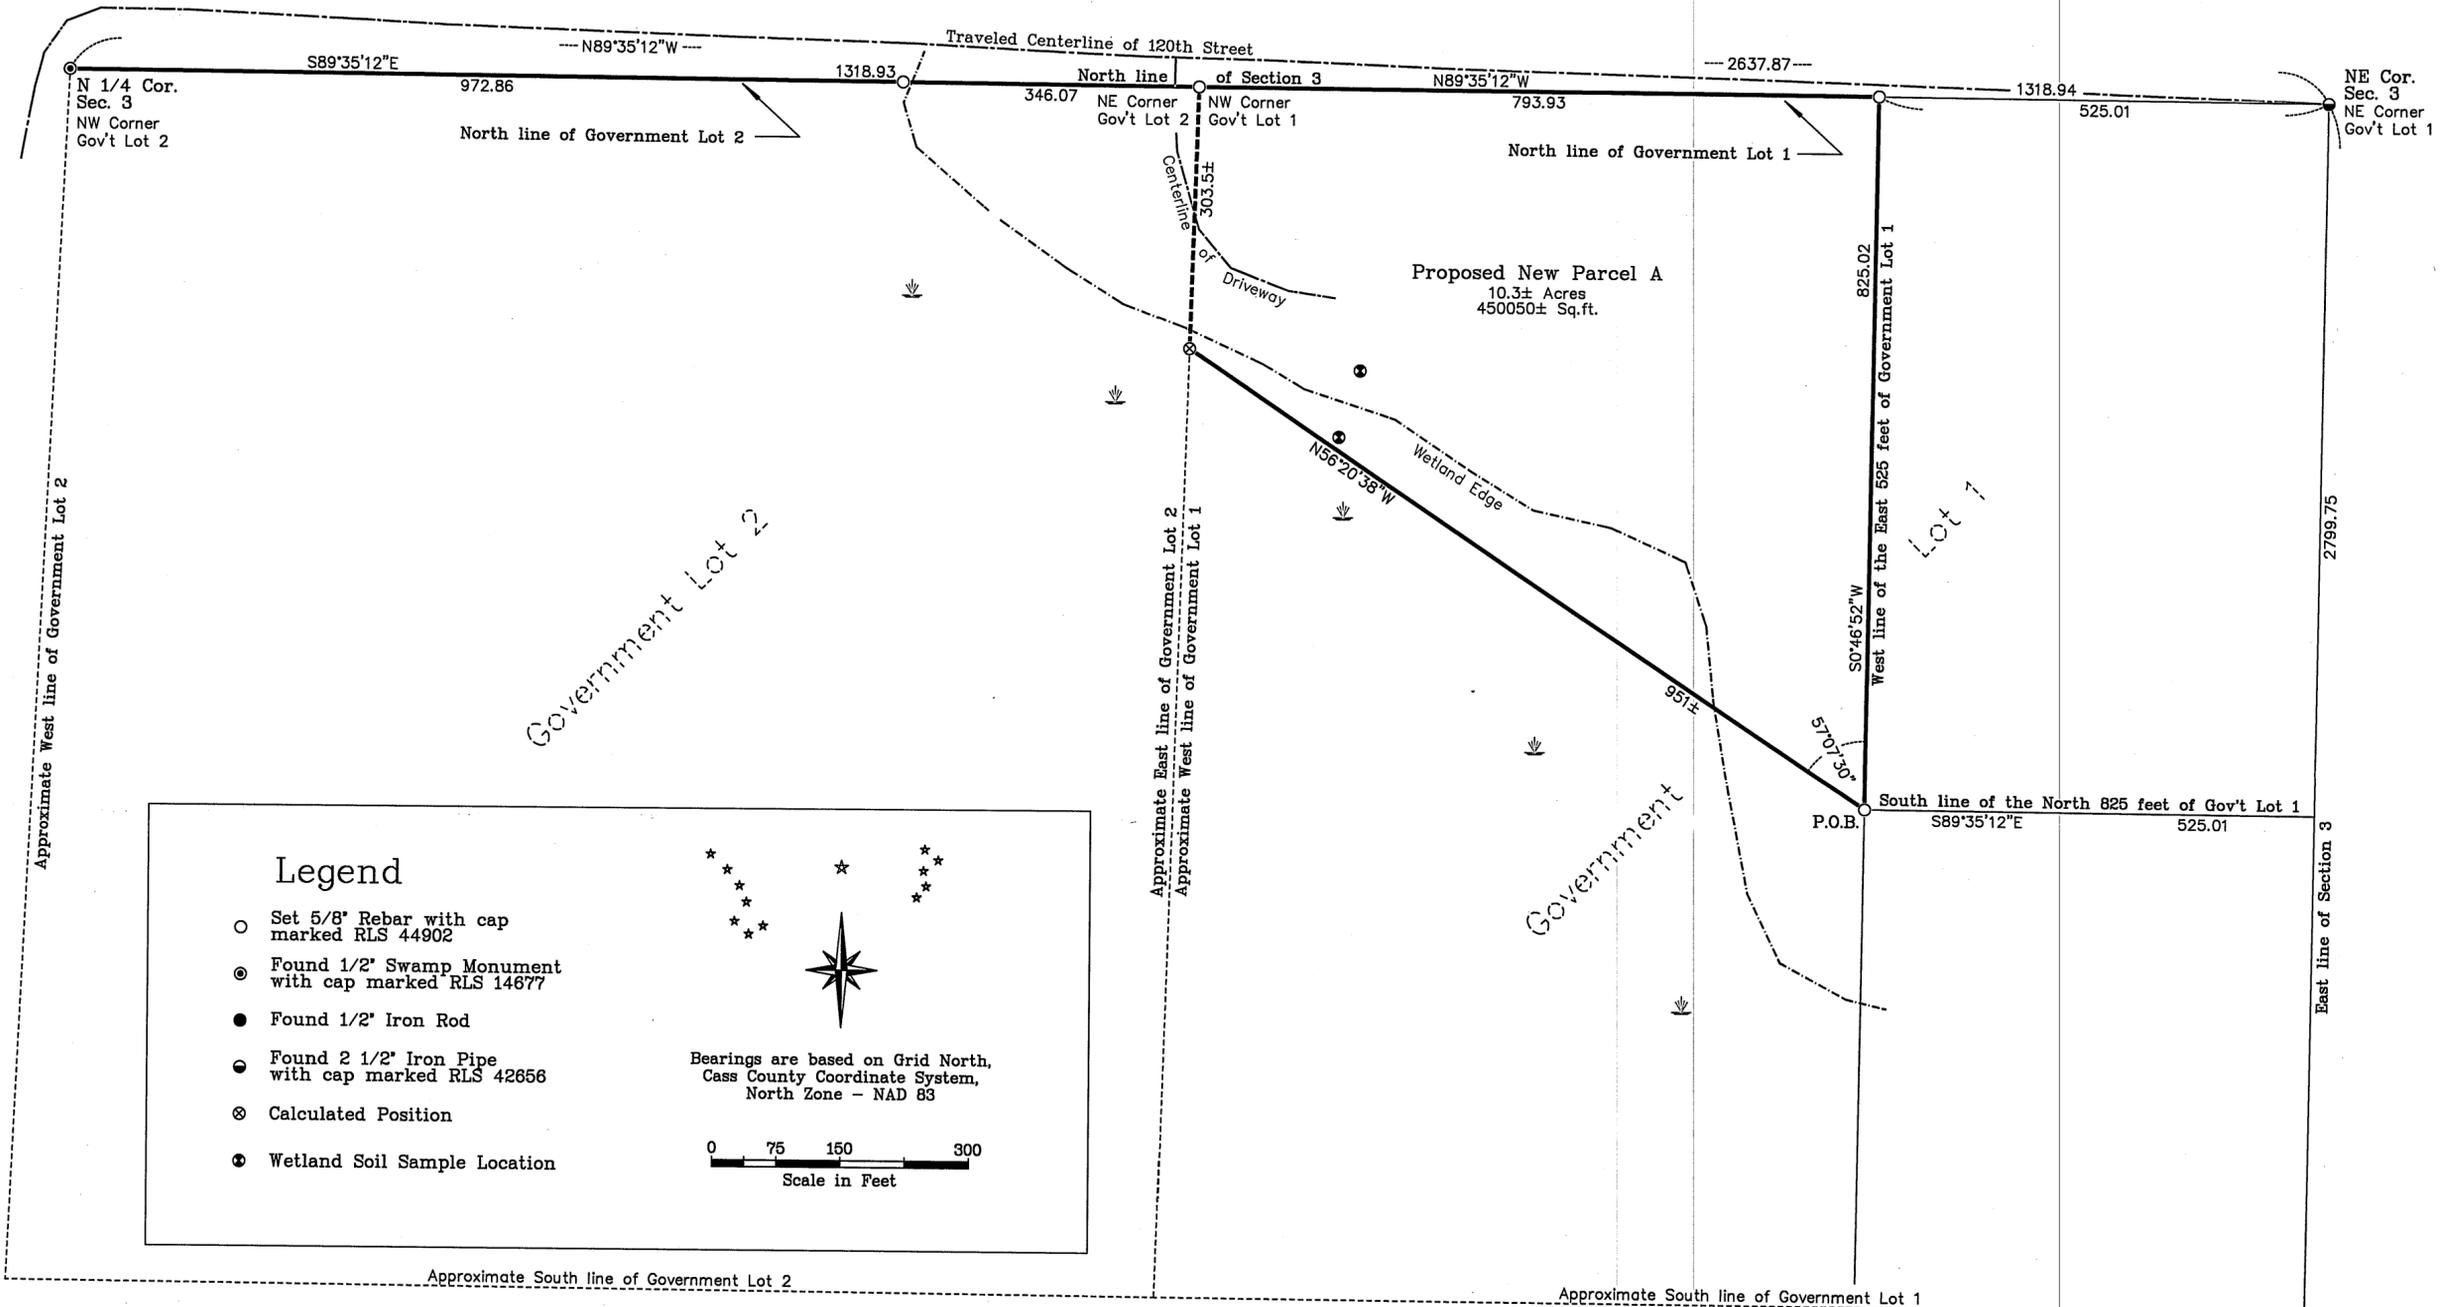

Legend

- Set 5/8" Rebar with cap marked RLS 44902
- ⊙ Found 1/2" Swamp Monument with cap marked RLS 14677
- Found 1/2" Iron Rod
- ⦿ Found 2 1/2" Iron Pipe with cap marked RLS 42656
- ⊗ Calculated Position
- ⦿ Wetland Soil Sample Location

Bearings are based on Grid North,
 Cass County Coordinate System,
 North Zone - NAD 83
 Scale in Feet: 0, 75, 150, 300

Proposed Legal Description - New Parcel A:


That part of Government Lot 1, Section 3, Township 143 North, Range 25 West, of the Fifth Principal Meridian, lying westerly of the East 525.00 feet thereof and lying northerly of the following described line: Commencing at the northwest corner of said East 525.00 feet of Government Lot 1; thence S0°46'52"W, along the west line of said East 525.00 feet, a distance of 825.02 feet to the southwest corner of the North 825.00 feet of the East 525.00 feet of said Government Lot 1 and the point of beginning of the line to be described; thence N56°20'38"W to intersect the west line of said Government Lot 1 and there terminate.
Subject to easements, restrictions and reservations of record.

Surveyor's Affidavit

I hereby certify that this survey, plan, or report was prepared by me or under my direct supervision and that I am a duly Licensed Land Surveyor under the laws of the State of Minnesota.

Jeffrey P. Major

Date: 7-22-11 Registration No. 44902

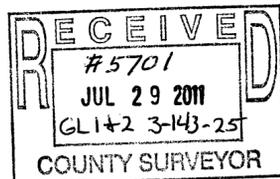


NORTHERN LIGHTS
SURVEYING & MAPPING, INC.
1007 NW 4th Street
Grand Rapids, MN 55744
Phone/Fax: (218) 326-5325
nlsurveying1001@qwestoffice.net

Certificate of Survey for:

James Gorden

Part of Government Lots 1 & 2,
Section 3, T 143 N, R 25 W, Cass County

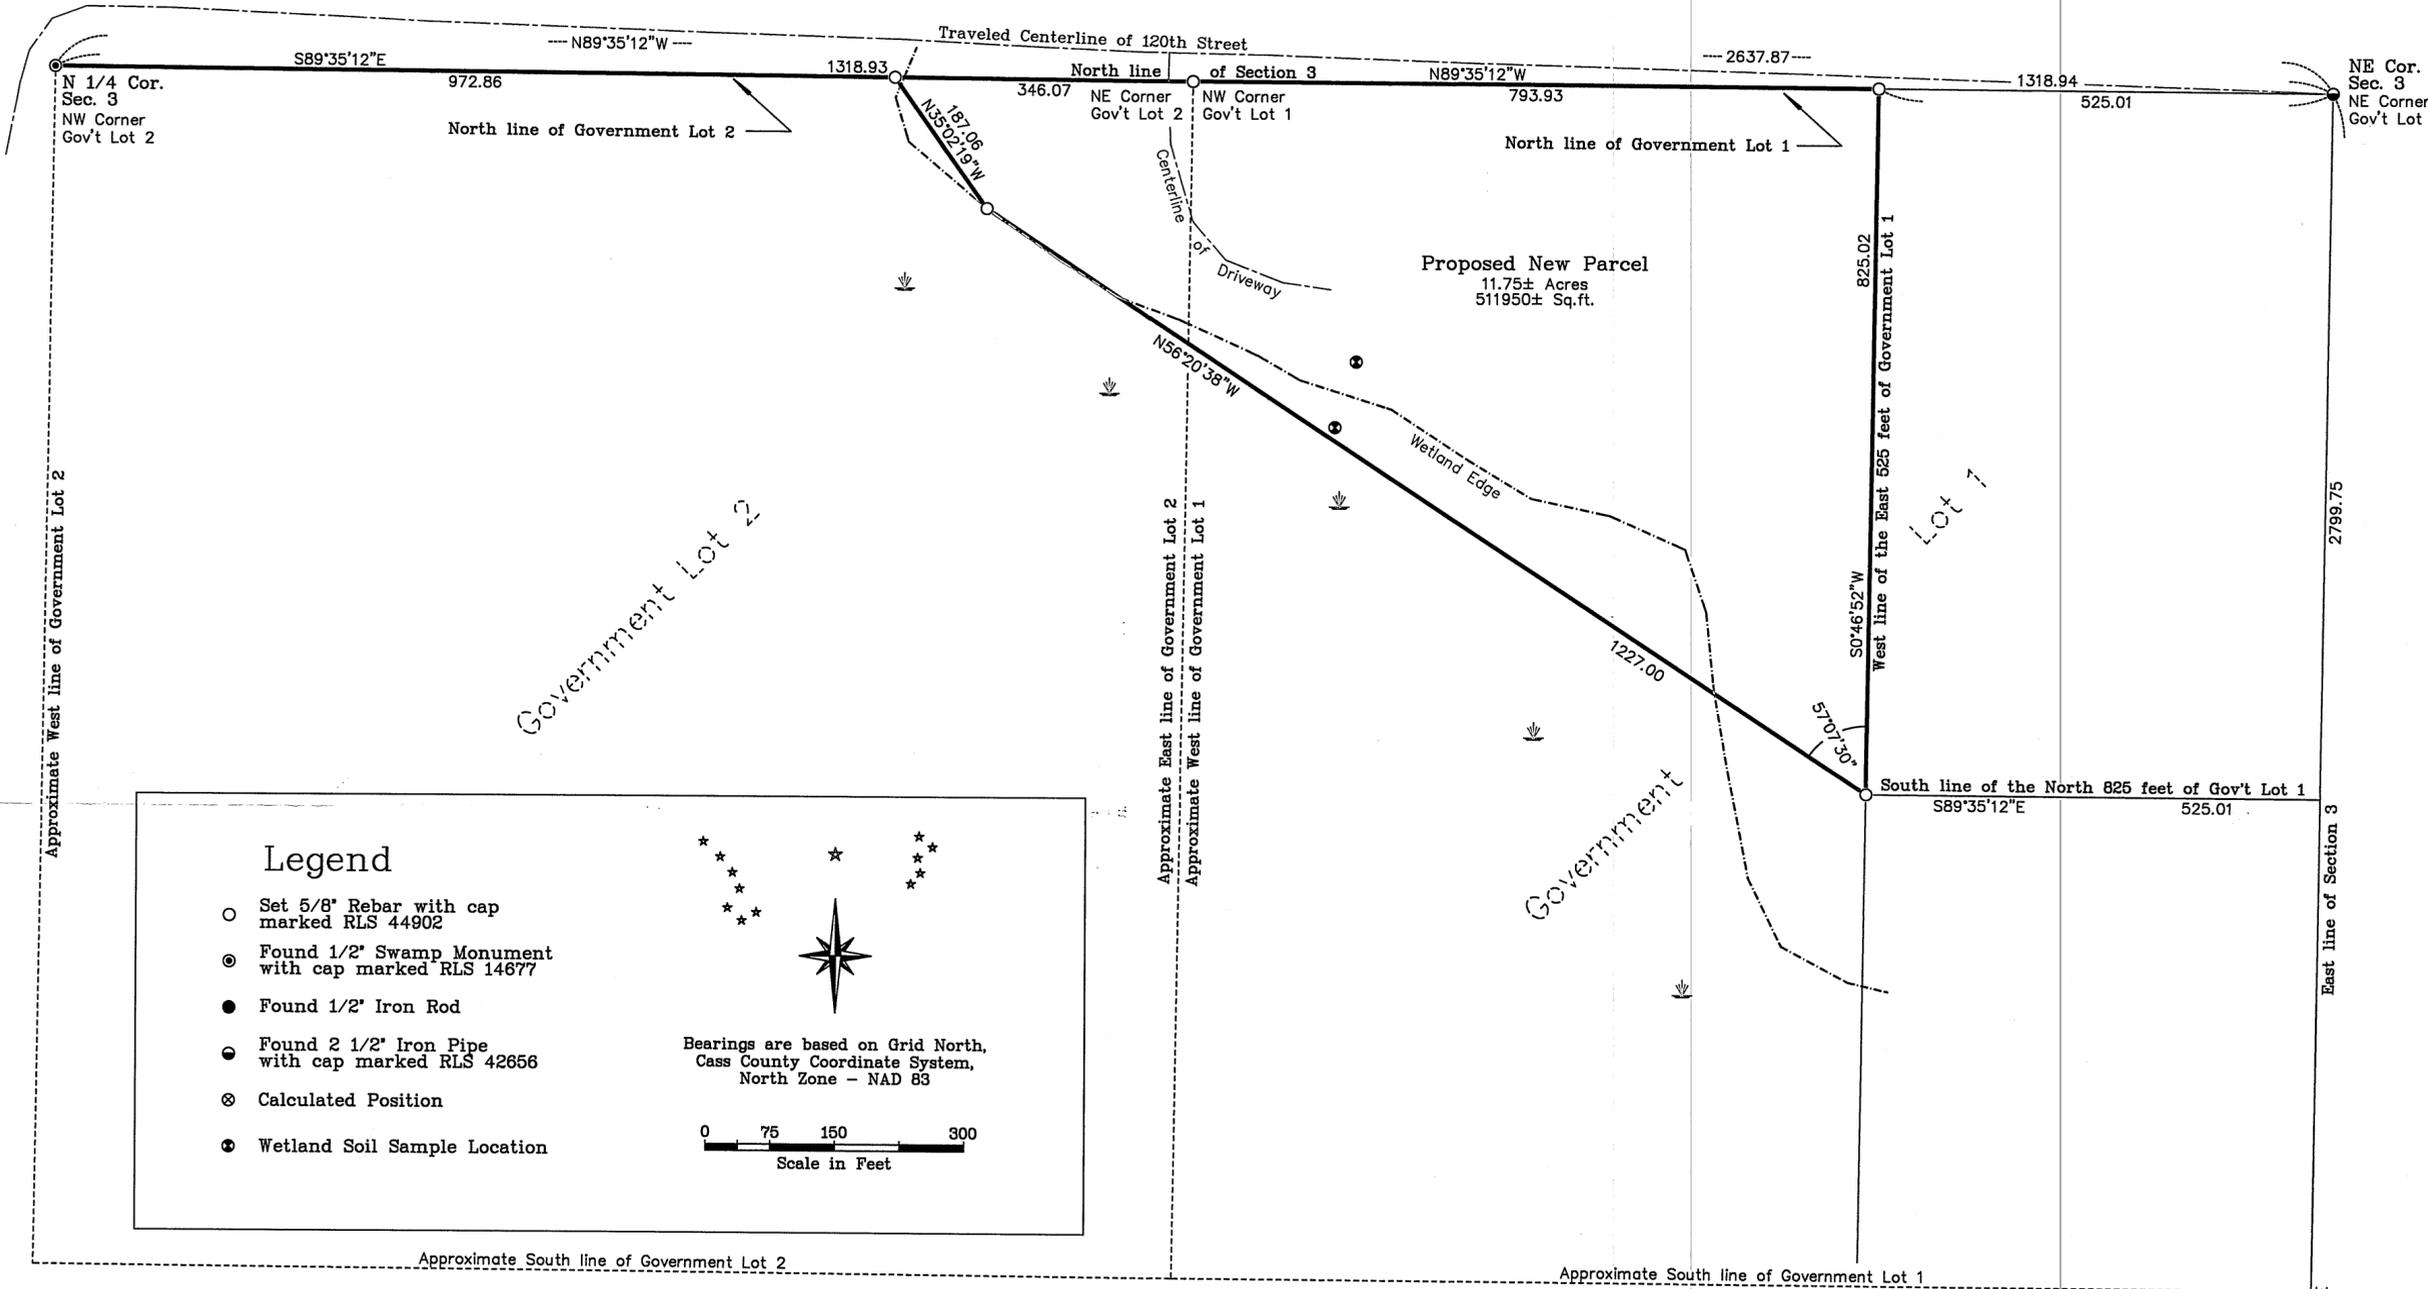

Legend

- Set 5/8" Rebar with cap marked RLS 44902
- ⊙ Found 1/2" Swamp Monument with cap marked RLS 14677
- Found 1/2" Iron Rod
- Found 2 1/2" Iron Pipe with cap marked RLS 42656
- ⊗ Calculated Position
- Wetland Soil Sample Location

Bearings are based on Grid North,
Cass County Coordinate System,
North Zone - NAD 83

0 75 150 300
Scale in Feet

RECEIVED

#5701
JUL 29 2011
GL 1+2 3-143-25

COUNTY SURVEYOR

Surveyor's Affidavit

I hereby certify that this survey, plan, or report was prepared by me or under my direct supervision and that I am a duly Licensed Land Surveyor under the laws of the State of Minnesota.

Jeffrey P. Major

Jeffrey P. Major

Date: 6-22-11 Registration No. 44902

Proposed Legal Description - New Parcel:

That part of Government Lots 1 and 2, Section 3, Township 143 North, Range 25 West, of the Fifth Principal Meridian, described as follows:
Commencing at the northeast corner of said Government Lot 1; thence N89°35'12"W, along the north line of said Government Lot 1, a distance of 525.01 feet to the northwest corner of the East 525 feet of said Government Lot 1 and the point of beginning; thence S0°46'52"W, along the west line of said East 525 feet, a distance of 825.02 feet to the southwest corner of the North 825 feet of the East 525 feet of said Government Lot 1; thence N56°20'38"W a distance of 1227.00 feet; thence N35°02'19"W a distance of 187.06 feet to a point on the north line of said Government Lot 2 which is 1140.00 feet westerly of the point of beginning; thence S89°35'12"E, along the north line of said Government Lots 2 and 1, a distance of 1140.00 feet to the point of beginning and there terminate.

Subject to easements, restrictions and reservations of record.

NORTHERN LIGHTS
SURVEYING &
MAPPING, INC.
1007 NW 4th Street
Grand Rapids, MN 55744
Phone/Fax: (218) 326-5325
nlsurveying1001@qwestoffice.net