


CERTIFICATE OF SURVEY

**PART OF GOVERNMENT LOTS 4 AND 5, AND
PART OF THE SOUTHWEST QUARTER OF THE NORTHWEST QUARTER,
SECTION 17, TOWNSHIP 140 NORTH, RANGE 29 WEST,
CASS COUNTY, MINNESOTA**

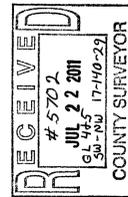

NO.	DATE	DESCRIPTION
1-25-11		TRACTS 3 AND 4
7-24-11		TRACTS 3 AND 5A

I HEREBY CERTIFY THAT THIS SURVEY, PLAN OR REPORT WAS PREPARED BY ME OR UNDER MY DIRECT SUPERVISION AND THAT I AM A FULLY LICENSED LAND SURVEYOR UNDER THE LAWS OF THE STATE OF MINNESOTA.

TERRY L. FREEMAN
LIC. NO. 21367



CERTIFICATE OF SURVEY
Gary Miller
907 8th Street
Tularosa, NM 88352

JOB NO. 11-60
DATE: 03-09-2005

SHEET NO.
1 OF 1

PROPOSED DESCRIPTIONS:

TRACT 1
That part of the Southwest Quarter of the Northwest Quarter, Section 17, Township 140 North, Range 29 West, Cass County, Minnesota, described as follows: Commencing at the Northeast corner of said Southwest Quarter of the Northwest Quarter; thence South 0 degrees 19 minutes 10 seconds East assumed bearing along the East line thereof 1010.01 feet; thence South 89 degrees 59 minutes 33 seconds West 979.95 feet to the point of beginning of the tract to be herein described; thence North 89 degrees 59 minutes 33 seconds East 979.95 feet to said East line; thence North 0 degrees 19 minutes 10 seconds West along said East line 200.00 feet to the South line of the North 810.00 feet of said Southwest Quarter of the Northwest Quarter; thence South 89 degrees 59 minutes 33 seconds West along said South line 1019 feet, more or less, to the shoreline of Lost Lake; thence southerly along said shoreline to the intersection with a line which bears North 84 degrees 48 minutes 57 seconds West from the point of beginning; thence South 84 degrees 48 minutes 57 seconds East 100 feet, more or less, to the point of beginning.

Subject to right-of-way of Interlachen Road over and across the East 33.00 feet thereof.

TRACT 2
That part of the Southwest Quarter of the Northwest Quarter, Section 17, Township 140 North, Range 29 West, Cass County, Minnesota, described as follows: Commencing at the Northeast corner of said Southwest Quarter of the Northwest Quarter; thence South 0 degrees 19 minutes 10 seconds East assumed bearing along the East line thereof 1210.01 feet; thence South 89 degrees 59 minutes 33 seconds West 1075.10 feet to the point of beginning of the tract to be herein described; thence North 89 degrees 59 minutes 33 seconds East 489.01 feet to said East line; thence South 0 degrees 19 minutes 10 seconds East along said East line 113.95 feet to Northeast corner of Government Lot 4; thence southerly along the East line of said Government Lot 4 to the centerline of C.S.A.H. No. 5; thence southwesterly along said shoreline to the intersection with a line which bears South 0 degrees 19 minutes 10 seconds East from the point of beginning; thence North 0 degrees 19 minutes 10 seconds West 562.38 feet, more or less, to the point of beginning.

Subject to right-of-way of Interlachen Road over and across the East 33.00 feet thereof.

TRACT 3
That part of the Southwest Quarter of the Northwest Quarter and Government Lot 4, Section 17, Township 140 North Range 29 West, Cass County, Minnesota, described as follows: Commencing at the Northeast corner of said Southwest Quarter of the Northwest Quarter; thence South 0 degrees 19 minutes 10 seconds East assumed bearing along the East line thereof 1210.01 feet; thence South 89 degrees 59 minutes 33 seconds West 1075.10 feet to the point of beginning of the tract to be herein described; thence North 89 degrees 59 minutes 33 seconds East 489.01 feet to said East line; thence South 0 degrees 19 minutes 10 seconds East along said East line 113.95 feet to Northeast corner of Government Lot 4; thence southerly along the East line of said Government Lot 4 to the centerline of C.S.A.H. No. 5; thence southwesterly along said shoreline to the intersection with a line which bears South 0 degrees 19 minutes 10 seconds East from the point of beginning; thence North 0 degrees 19 minutes 10 seconds West 562.38 feet, more or less, to the point of beginning.

Subject to right-of-way of Interlachen Road over and across the East 33.00 feet of said Southwest Quarter of the Northwest Quarter and of said Government Lot 4.

Subject to right-of-way of C.S.A.H. No. 5.

TRACT 3A
That part of Government Lot 5, Section 17, Township 140 North, Range 29 West, Cass County, Minnesota, lying and being northerly of the centerline of C.S.A.H. No. 5.


Subject to right-of-way of Interlachen Road over and across the West 33.00 feet of said part of Government Lot 5.

Subject to right-of-way of C.S.A.H. No. 5.

Subject tract is a non-conforming tract on it's own and must be attached to an adjoining parcel.


TRACT 4
That part of the Southwest Quarter of the Northwest Quarter and Government Lot 4, Section 17, Township 140 North, Range 29 West, Cass County, Minnesota, described as follows: Commencing at the Northeast corner of said Southwest Quarter of the Northwest Quarter; thence South 0 degrees 19 minutes 10 seconds East, assumed bearing along the East line thereof 1210.01 feet; thence South 89 degrees 59 minutes 33 seconds West 1075.10 feet to the point of beginning of the tract to be herein described; thence North 89 degrees 59 minutes 33 seconds East 586.09 feet; thence South 0 degrees 19 minutes 10 seconds East 562.38 feet, more or less, to the centerline of C.S.A.H. No. 5; thence southwesterly along said centerline to the West line of said Government Lot 4; thence North 0 degrees 48 minutes 39 seconds West along said West line and the West line of said Southwest Quarter of the Northwest Quarter 673 feet, more or less, to the shoreline of Lost Lake; thence northeasterly along said shoreline to the intersection with a line which bears North 71 degrees 45 minutes 53 seconds West from the point of beginning; thence South 71 degrees 45 minutes 53 seconds East 107 feet, more or less, to the point of beginning.

Subject to right-of-way of C.S.A.H. No. 5.

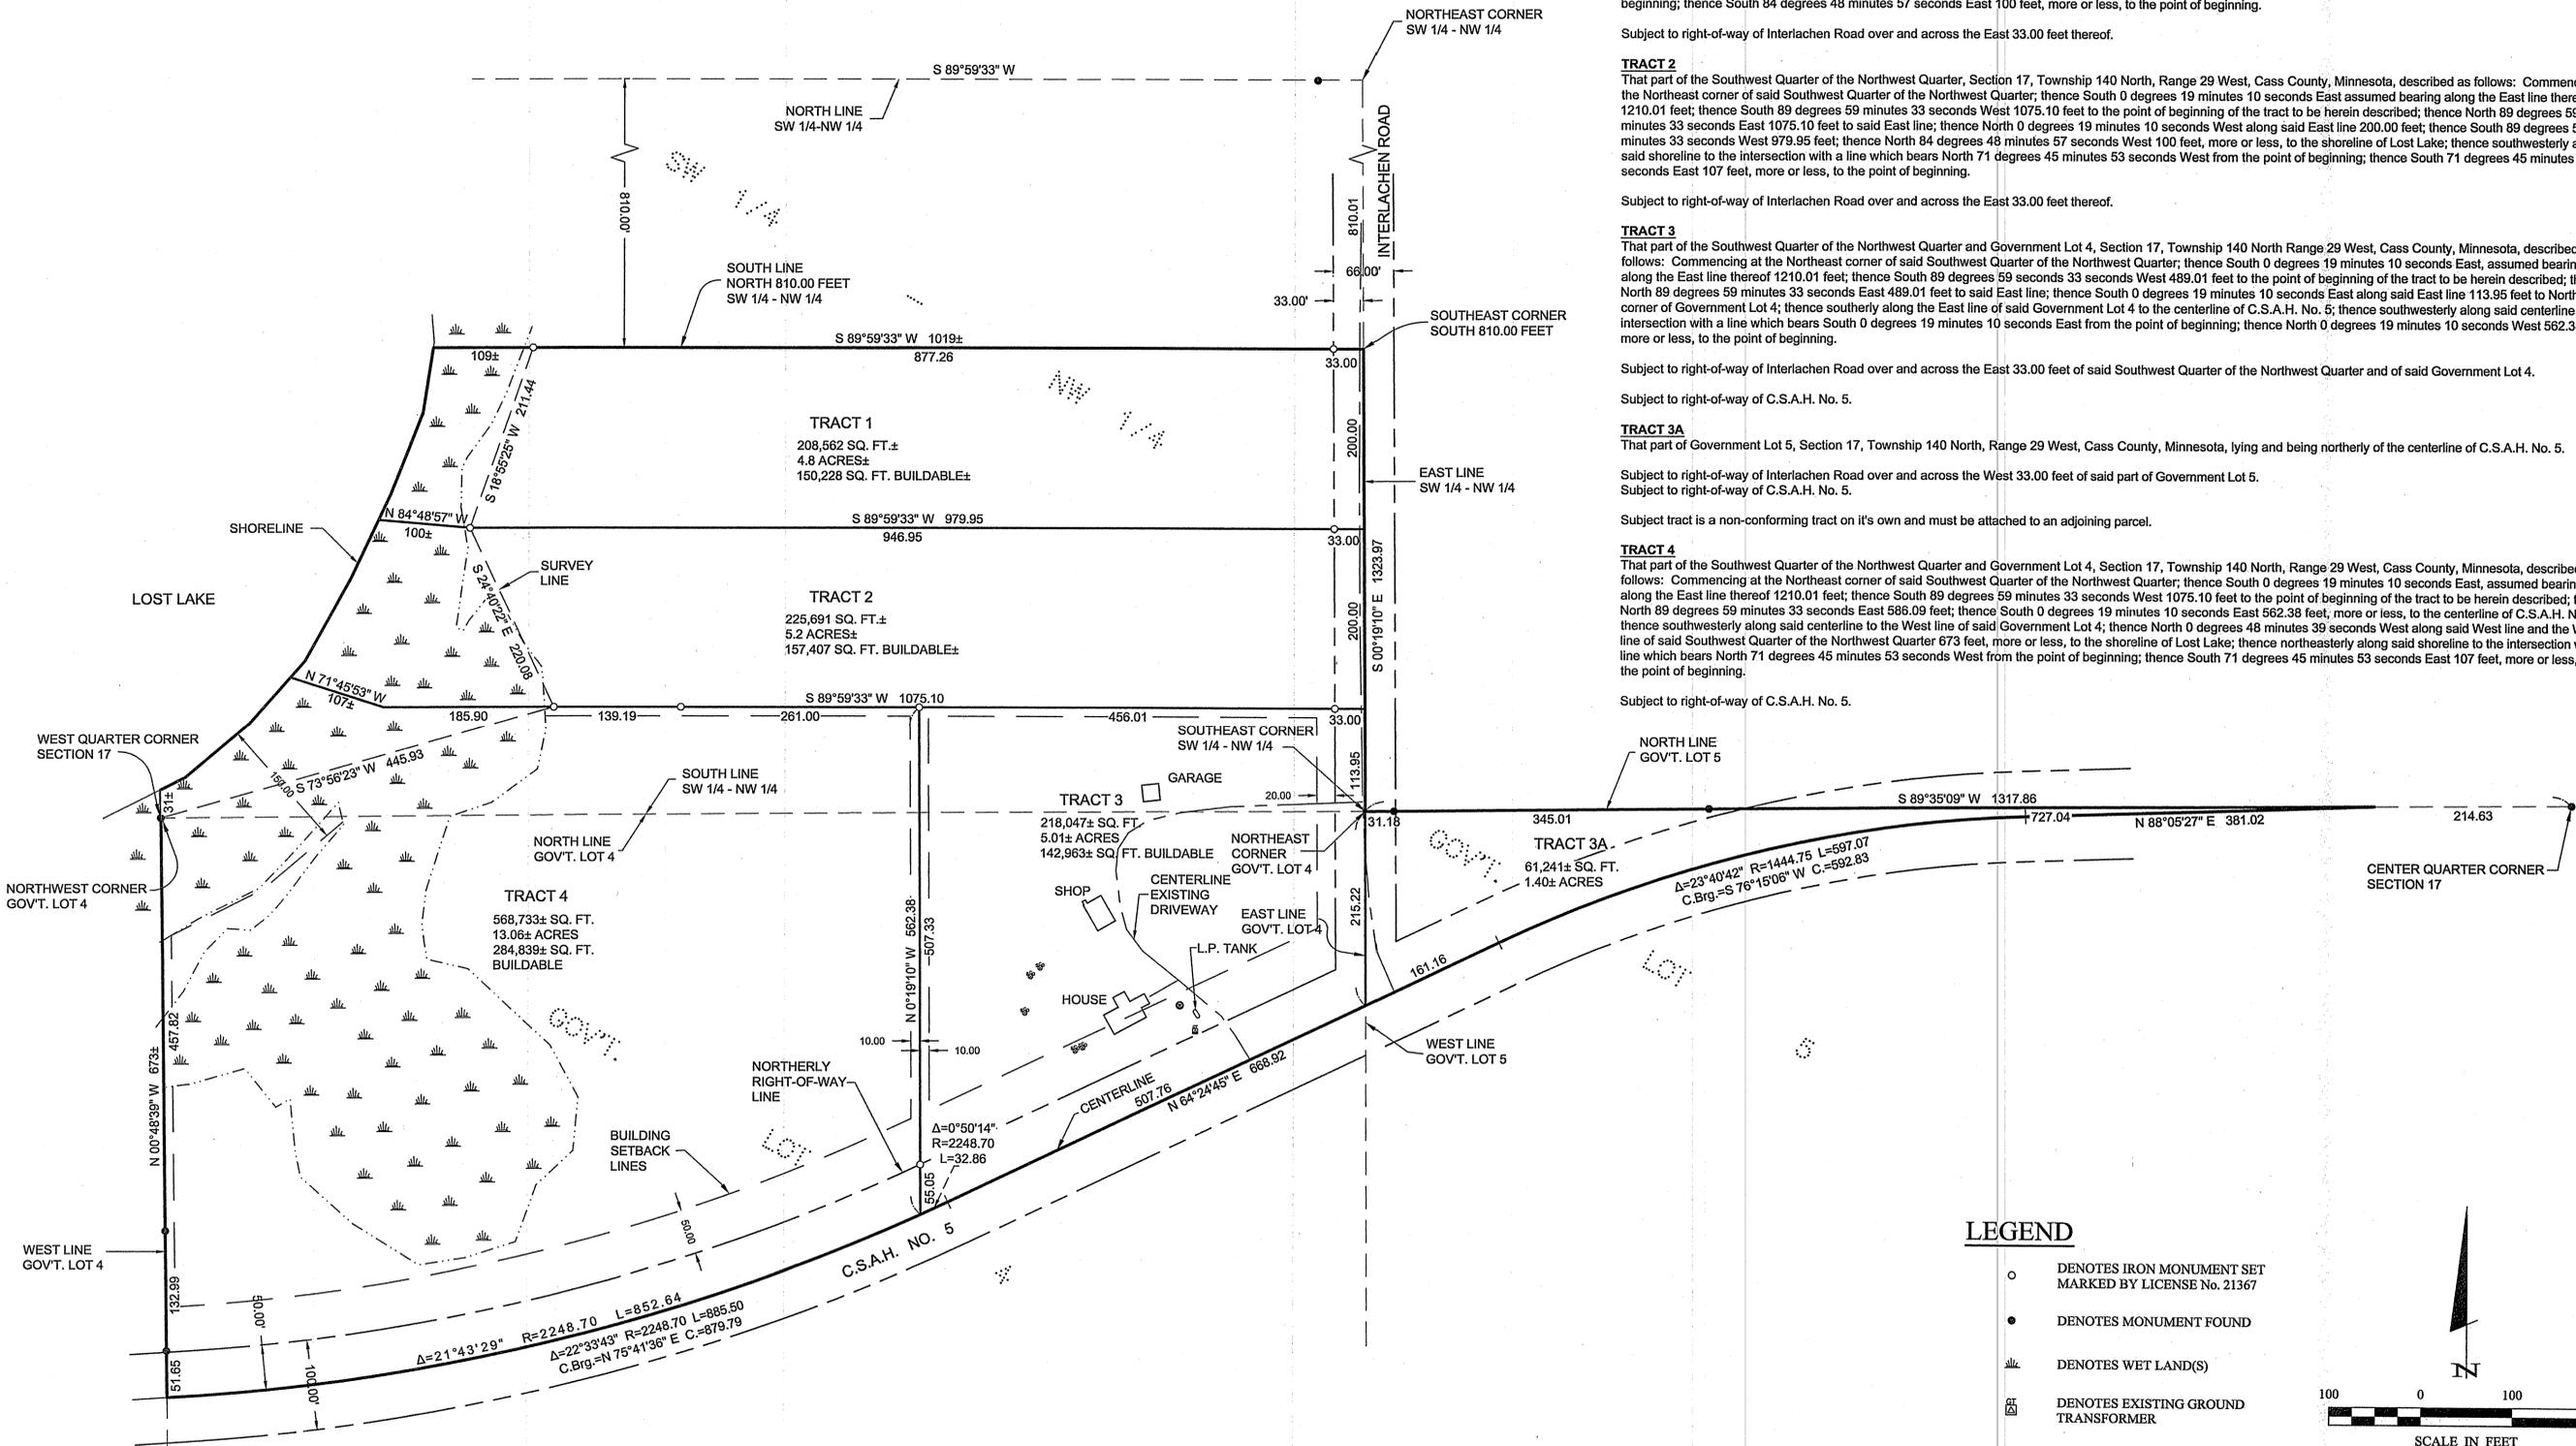

LEGEND

- DENOTES IRON MONUMENT SET MARKED BY LICENSE No. 21367
- DENOTES MONUMENT FOUND
- ▨ DENOTES WET LAND(S)
- ▧ DENOTES EXISTING GROUND TRANSFORMER
- ⊙ DENOTES EXISTING WELL
- ⊗ DENOTES EXISTING SEPTIC CLEANOUT

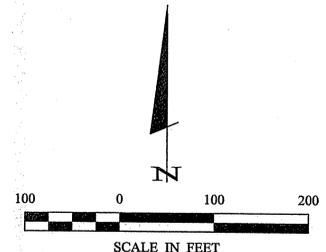

ORIENTATION OF THIS BEARING SYSTEM IS BASED ON THE NORTH LINE OF THE SOUTHWEST QUARTER OF THE NORTHWEST QUARTER TO HAVE AN ASSIGNED BEARING OF S 89°59'33" W.