


CERTIFICATE OF SURVEY

PART OF THE NE 1/4-NE 1/4, AND PART OF
THE SW 1/4-NE 1/4, AND PART OF THE SE 1/4-NE 1/4, ALL IN
SECTION 16, TOWNSHIP 135 NORTH, RANGE 30 WEST,
CASS COUNTY, MINNESOTA

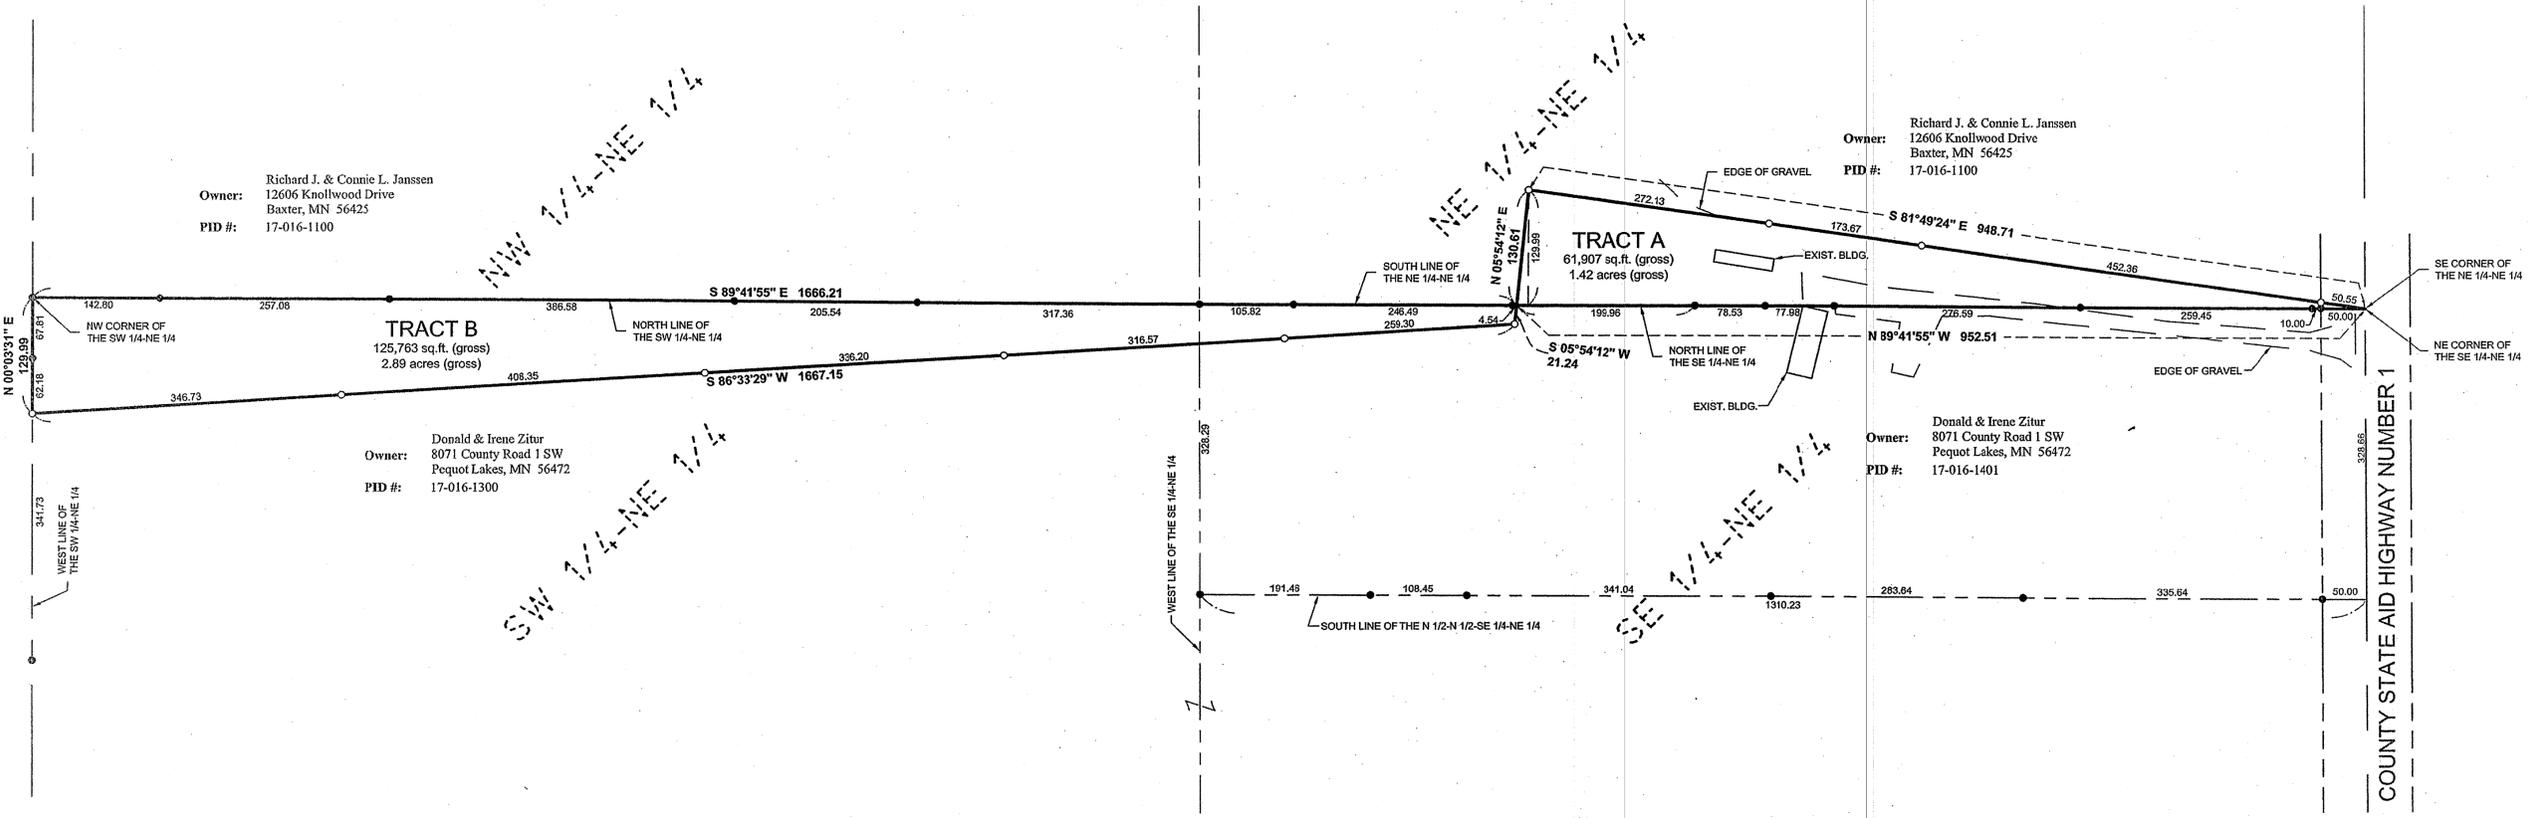

30116 Old Highway #571
Suite # 874
Pequot Lakes, MN 56472
Phone: 1-818-568-8940
www.stonemark.com



PROPOSED BOUNDARY DESCRIPTIONS:

TRACT A
That part of the Northeast Quarter of the Northeast Quarter of Section 16, Township 135 North, Range 30 West, Cass County, Minnesota, described as follows: Beginning at the southeast corner of said Northeast Quarter of the Northeast Quarter; thence North 89 degrees 41 minutes 55 seconds West, assumed bearing, along the south line of said Northeast Quarter of the Northeast Quarter 952.61 feet; thence North 05 degrees 54 minutes 12 seconds East 130.61 feet to the intersection with a line bearing North 81 degrees 49 minutes 24 seconds West from the point of beginning; thence South 81 degrees 49 minutes 24 seconds East 948.71 feet, more or less, to the point of beginning.

Subject to easements, restrictions and reservations of record.

TRACT B
That part of the Southeast Quarter of the Northeast Quarter and that part of the Southwest Quarter of the Northeast Quarter, all in Section 16, Township 135 North, Range 30 West, Cass County, Minnesota, described as follows: Commencing at the northeast corner of said Southeast Quarter of the Northeast Quarter; thence North 89 degrees 41 minutes 55 seconds West, assumed bearing, along the north line of said Southeast Quarter of the Northeast Quarter 952.51 feet to the point of beginning of the tract to be herein described; thence South 05 degrees 54 minutes 12 seconds West 21.24 feet; thence South 86 degrees 33 minutes 29 seconds West 1667.15 feet to the west line of said Southwest Quarter of the Northeast Quarter; thence North 00 degrees 03 minutes 31 seconds East along said west line 129.99 feet to the northwest corner of said Southwest Quarter of the Northeast Quarter; thence South 89 degrees 41 minutes 55 seconds East along said north lines 1666.21 feet, more or less, to the point of beginning.


Subject to easements, restrictions and reservations of record.

SURVEYOR'S NOTE:

For existing improvements and survey reference information see Landecker & Associates, Inc. file #061006.

- DENOTES MONUMENT FOUND
- DENOTES IRON MONUMENT SET MARKED BY LICENSE No. 44881

ORIENTATION OF THIS BEARING SYSTEM IS BASED ON THE SOUTH LINE OF THE NE 1/4-NE 1/4 TO HAVE AN ASSUMED BEARING OF N 89°41'55" W.

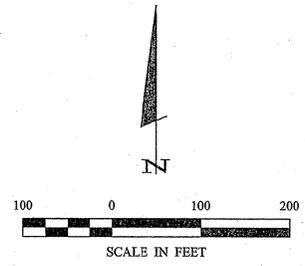

I HEREBY CERTIFY THAT THIS SURVEY, PLAN, SPECIFICATION, OR REPORT WAS PREPARED BY ME OR UNDER MY DIRECT SUPERVISION AND THAT I AM A LICENSED SURVEYOR UNDER THE LAWS OF THE STATE OF MINNESOTA.	
BY: <i>Richard Janssen</i>	DATE: 7/26/11
PROJECT No.: 10340	DATE: 3-31-2011
FILE NAME: C:\0340.dwg	SCALE: 1"=100'
FIELD BOOK: BOOK 405	VERT. : NONE
PG. 70	
PROJECT MANAGER: CMH	CHECKED BY: CMH
DRAWN BY: R/JF	
CERTIFICATE OF SURVEY Richard Janssen Donald & Irene Zitur 8071 County Road 1 SW Pequot Lakes, MN 56472	
1 OF 1	