


# CERTIFICATE OF SURVEY

PART OF GOVERNMENT LOTS 1, 2, & 3,  
SECTION 24, TOWNSHIP 140 NORTH, RANGE 27 WEST,  
CASS COUNTY, MINNESOTA

RECEIVED  
#5710  
AUG 19 2011  
CL 1-2-3 24-140-27  
COUNTY SURVEYOR

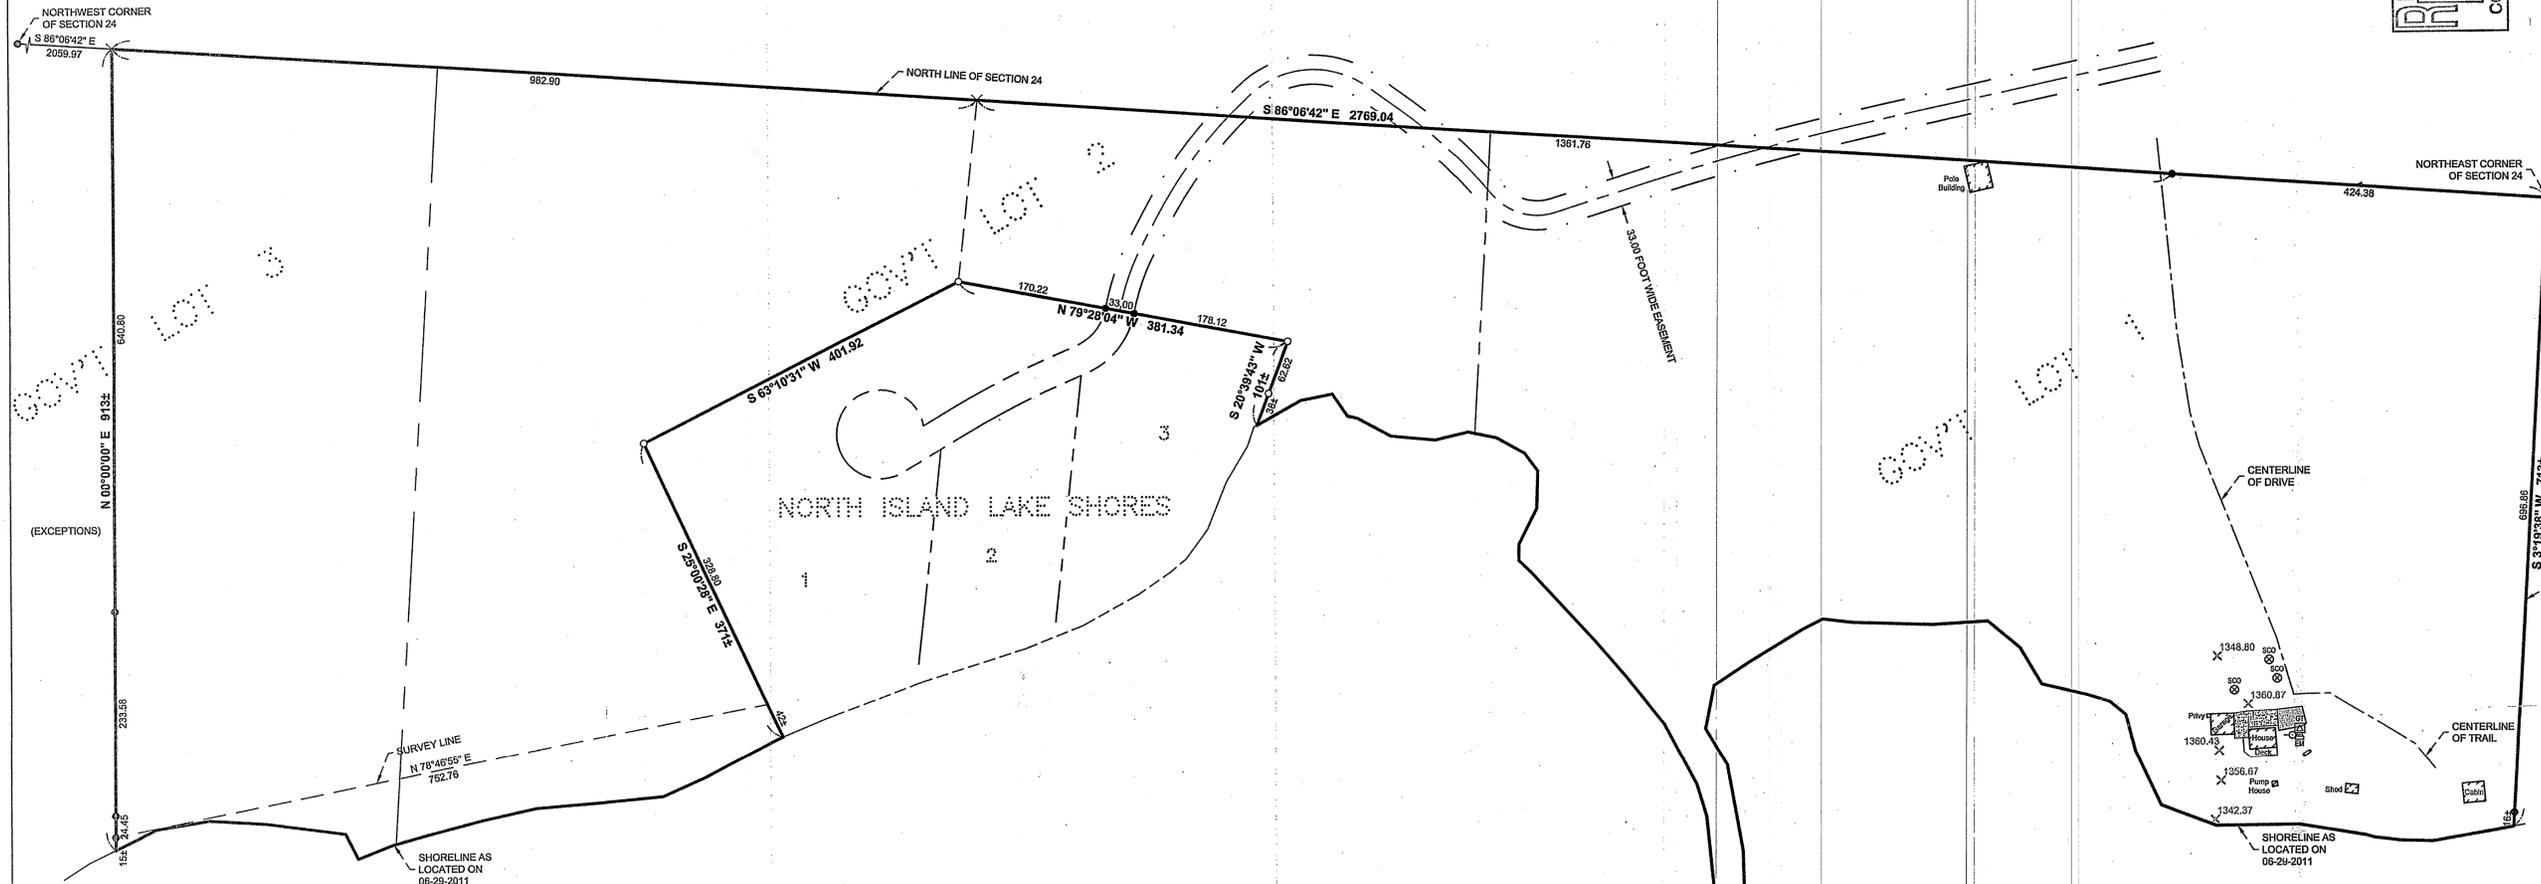

### ISLAND LAKE

Recreational Development Classification  
LAKE ELEVATION = 1341.01 (06-29-2011)  
ORDINARY HIGH WATER ELEVATION = 1340.8  
HIGHEST RECORDED ELEVATION = 1341.05  
(08-03-1993)

BASED ON NGVD 29.  
INFORMATION OBTAINED FROM MN/DNR.

### EXISTING DESCRIPTION:

Government Lot 1, Section 24, Township 140 North, Range 27 West, Cass County, Minnesota.

AND

Government Lot 2, Section 24, Township 140 North, Range 27 West, Cass County, Minnesota, Except NORTH ISLAND LAKE SHORES, plat of record, said County.

AND

That part of Government Lot 3, Section 24, Township 140 North, Range 27 West, Cass County, Minnesota, which lies easterly of the following described line: COMMENCING at the northwest corner of said Section 24; thence South 86 degrees 06 minutes 42 seconds East, assigned bearing, along the north line thereof determined as the line between the northwest corner and the northeast corner of said Section 24, a distance of 2059.97 feet to the point of beginning of the line to be herein described; thence on a bearing of South a distance of 913 feet, more or less, to the shoreline of Island Lake and said described line there terminating.

SUBJECT to easements, restrictions, and reservations of record.


### ISLAND LAKE

Recreational Development Classification  
LAKE ELEVATION = 1341.01 (06-29-2011)  
ORDINARY HIGH WATER ELEVATION = 1340.8  
HIGHEST RECORDED ELEVATION = 1341.05  
(08-03-1993)

BASED ON NGVD 29.  
INFORMATION OBTAINED FROM MN/DNR.

### LEGEND

- DENOTES IRON MONUMENT SET MARKED BY LICENSE No. 21367
- DENOTES MONUMENT FOUND
- × DENOTES CALCULATED POSITION
- (123.45) DENOTES PLAT AND/OR DEEDED MEASURE
- DENOTES EXISTING LP TANK
- ⊗ DENOTES EXISTING SEPTIC CLEANOUT
- ⊠ DENOTES EXISTING GROUND TRANSFORMER
- DENOTES EXISTING UTILITY POLE
- ⊞ DENOTES EXISTING ELECTRIC METER
- × DENOTES SPOT ELEVATION (EXISTING GRADE)
- DENOTES EDGE OF EXISTING BITUMINOUS
- DENOTES EDGE OF EXISTING CONCRETE

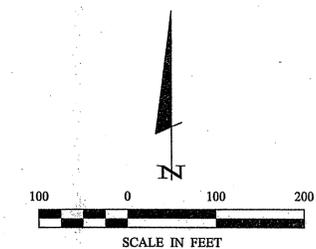

ORIENTATION OF THIS BEARING SYSTEM IS BASED ON THE NORTH LINE OF SECTION 24 TO HAVE AN ASSIGNED BEARING OF S 86°06'42" E.

NO.	DATE	DESCRIPTION	BY

I HEREBY CERTIFY THAT THIS SURVEY, PLAN OR REPORT WAS PREPARED BY ME OR UNDER MY DIRECT SUPERVISION AND THAT I AM A DULY LICENSED LAND SURVEYOR UNDER THE LAWS OF THE STATE OF MINNESOTA.

TERRY L. FREEMAN LIC. NO. 21367

**MURPHY ENGINEERING & CONSULTING, INC.**  
P.O. Box 292, Walker, MN 56484  
Phone: 218-547-1296, Fax: 218-547-2272  
WEB: WWW.MURPHYENGINE.COM

CERTIFICATE OF SURVEY

Bill Manee  
17100 Ola Highway  
Ola, ID 83657

JOB NO. 11-61  
DATE: 07-21-2011

SHEET NO.  
1 OF 1