


CERTIFICATE OF SURVEY

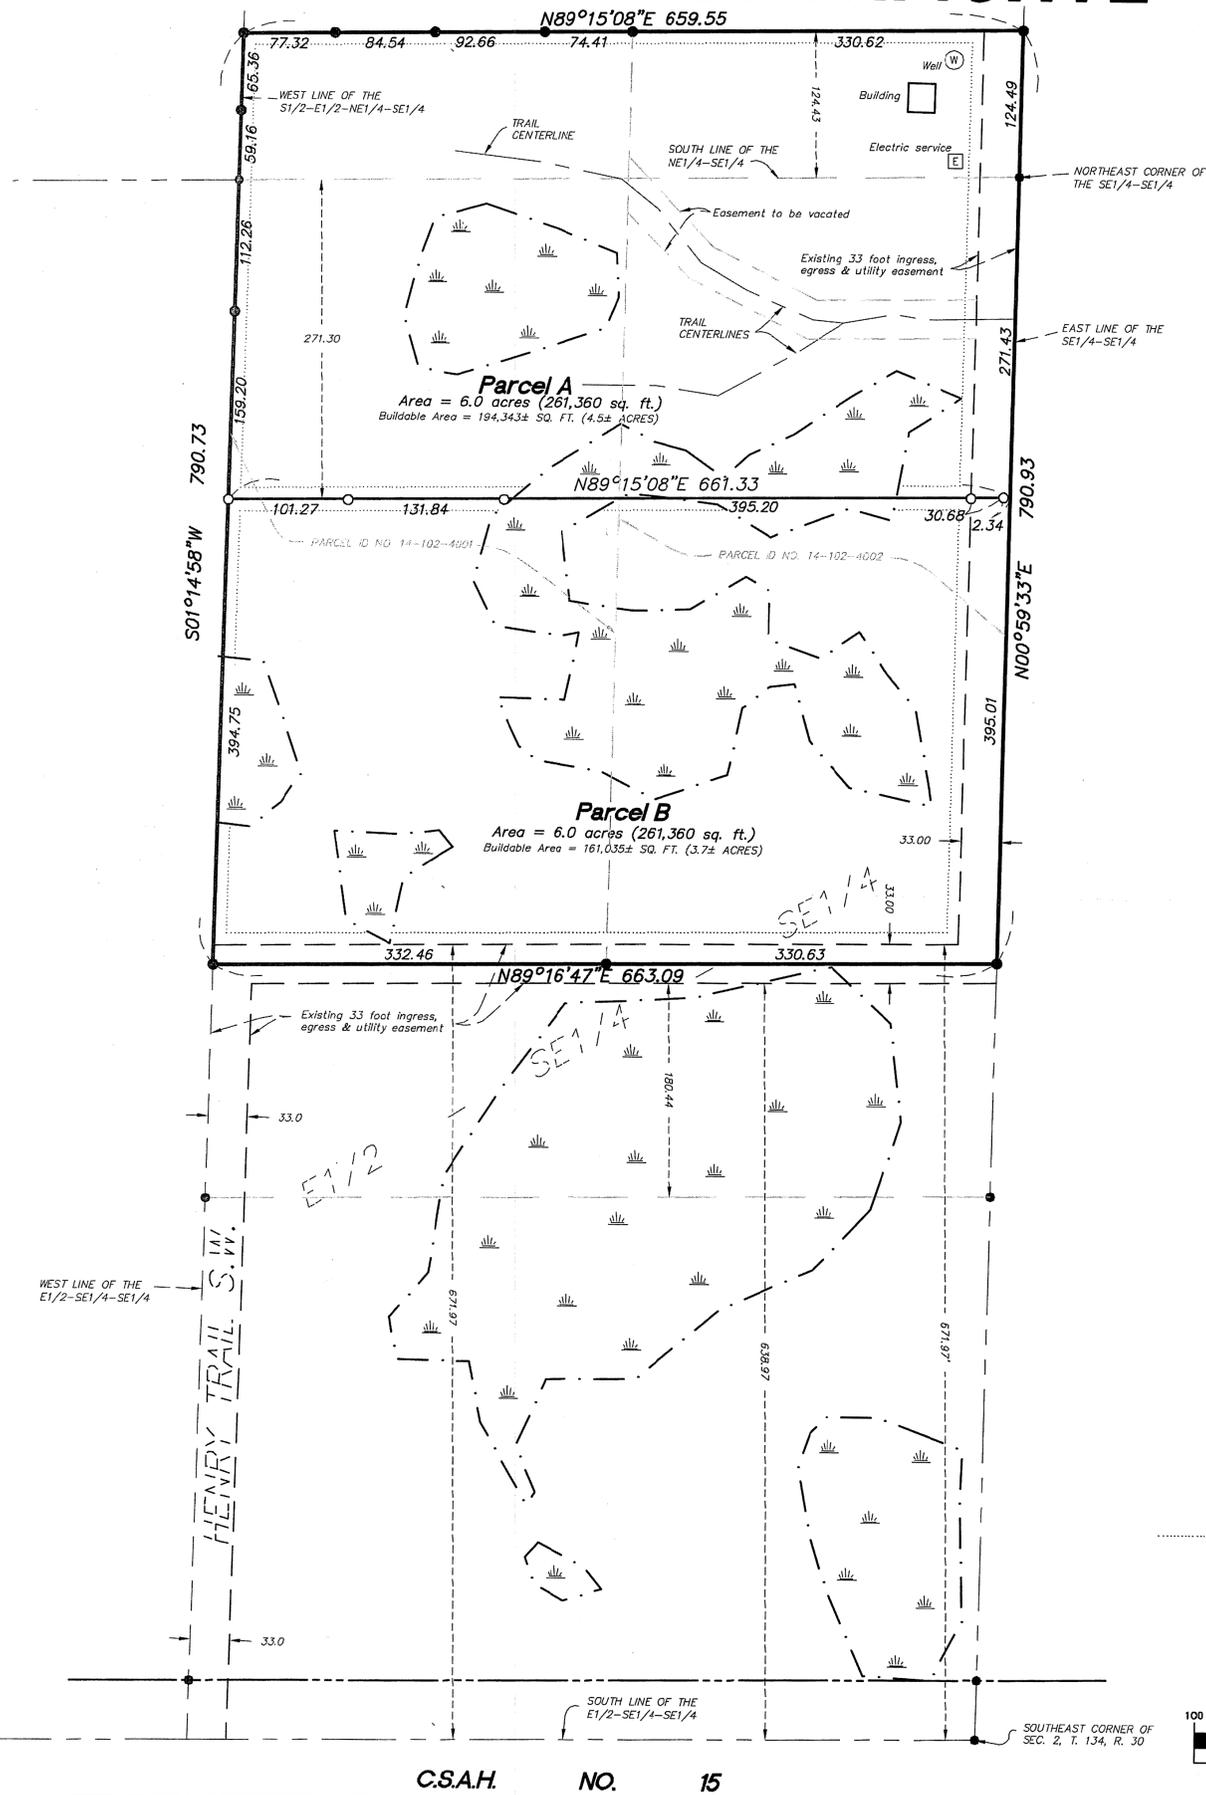

LEGAL DESCRIPTION: PARCEL A

The North 271.30 feet of the East Half of the Southeast Quarter of the Southeast Quarter of Section 2, Township 134 North, Range 30 West, Cass County, Minnesota. AND The South 124.43 feet of the South Half of the East Half of the Northeast Quarter of the Southeast Quarter of Section 2, Township 134 North, Range 30 West, Cass County, Minnesota.

Subject to and together with an easement for ingress, egress and utility purposes over, under and across the West 33.00 feet of the South 638.97 feet of the East Half of the Southeast Quarter of the Southeast Quarter, and across the North 33.00 feet of the South 671.97 feet of said East Half of the Southeast Quarter of the Southeast Quarter, and across that part of the East 33.00 feet of said East Half of the Southeast Quarter of the Southeast Quarter which lies North of the South 671.97 feet of said East Half of the Southeast Quarter of the Southeast Quarter, and across the East 33.00 feet of the South 124.43 feet of the South Half of the East Half of the Northeast Quarter of the Southeast Quarter all in Section 2, Township 134 North, Range 30 West, Cass County, Minnesota.

Subject to easements, reservations and restrictions of record, if any.

LEGAL DESCRIPTION: PARCEL B

That part of the East Half of the Southeast Quarter of the Southeast Quarter of Section 2, Township 134 North, Range 30 West, Cass County, Minnesota which lies north of the South 655.47 feet and South of the North 271.30 feet thereof.

Subject to and together with an easement for ingress, egress and utility purposes over, under and across the West 33.00 feet of the South 638.97 feet of the East Half of the Southeast Quarter of the Southeast Quarter, and across the North 33.00 feet of the South 671.97 feet of said East Half of the Southeast Quarter of the Southeast Quarter, and across that part of the East 33.00 feet of said East Half of the Southeast Quarter of the Southeast Quarter which lies North of the South 671.97 feet of said East Half of the Southeast Quarter of the Southeast Quarter, and across the East 33.00 feet of the South 124.43 feet of the South Half of the East Half of the Northeast Quarter of the Southeast Quarter all in Section 2, Township 134 North, Range 30 West, Cass County, Minnesota.

Subject to easements, reservations and restrictions of record, if any.

SURVEYOR'S NOTES:

- 1.) This purpose of this survey is to do a boundary line adjustment between parcel # 14-102-4001 and parcel #14-102-4002. No new parcels are being created as a result of this survey.
- 2.) This survey was prepared without the benefit of a title commitment. No search for easements or restrictions, recorded or unrecorded, was made by the surveyor.
- 3.) Improvements and topographical features shown hereon are based on survey done by Westwood Professional Services dated 4/8/2009.

LEGEND

- Denotes iron monument found
- Denotes iron monument set
- ☼ Denotes wetland
- Denotes edge of delineated wetlands by Westwood Professional Services, Inc.
- Ⓛ Denotes electric box
- Ⓜ Denotes well


Denotes building setback line
 County Road = 50 feet
 Property Line = 10 feet
 Private Road = 10 feet

Bearings based on assumed datum.

GRAPHIC SCALE



(IN FEET)
 1 inch = 100 ft.

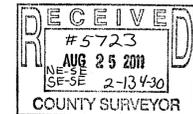

I hereby certify that this survey was prepared by me or under my direct supervision and that I am a duly Licensed Land Surveyor under the laws of the State of Minnesota.

Paul Herkenhoff 8/25/11
 Paul Herkenhoff, PS Date
 Registration No. 45875

REQUESTED BY:

Rick Bymark



Westwood Professional Services, Inc.
 423 Laurel Street
 Brainerd, MN 56401
 PHONE 218-829-1751
 FAX 218-829-4733
 TOLL FREE 1-800-270-9495
 www.westwoodps.com

Drawn by: PDH Date: 8/25/11 Job No: 20097529