


CERTIFICATE OF SURVEY

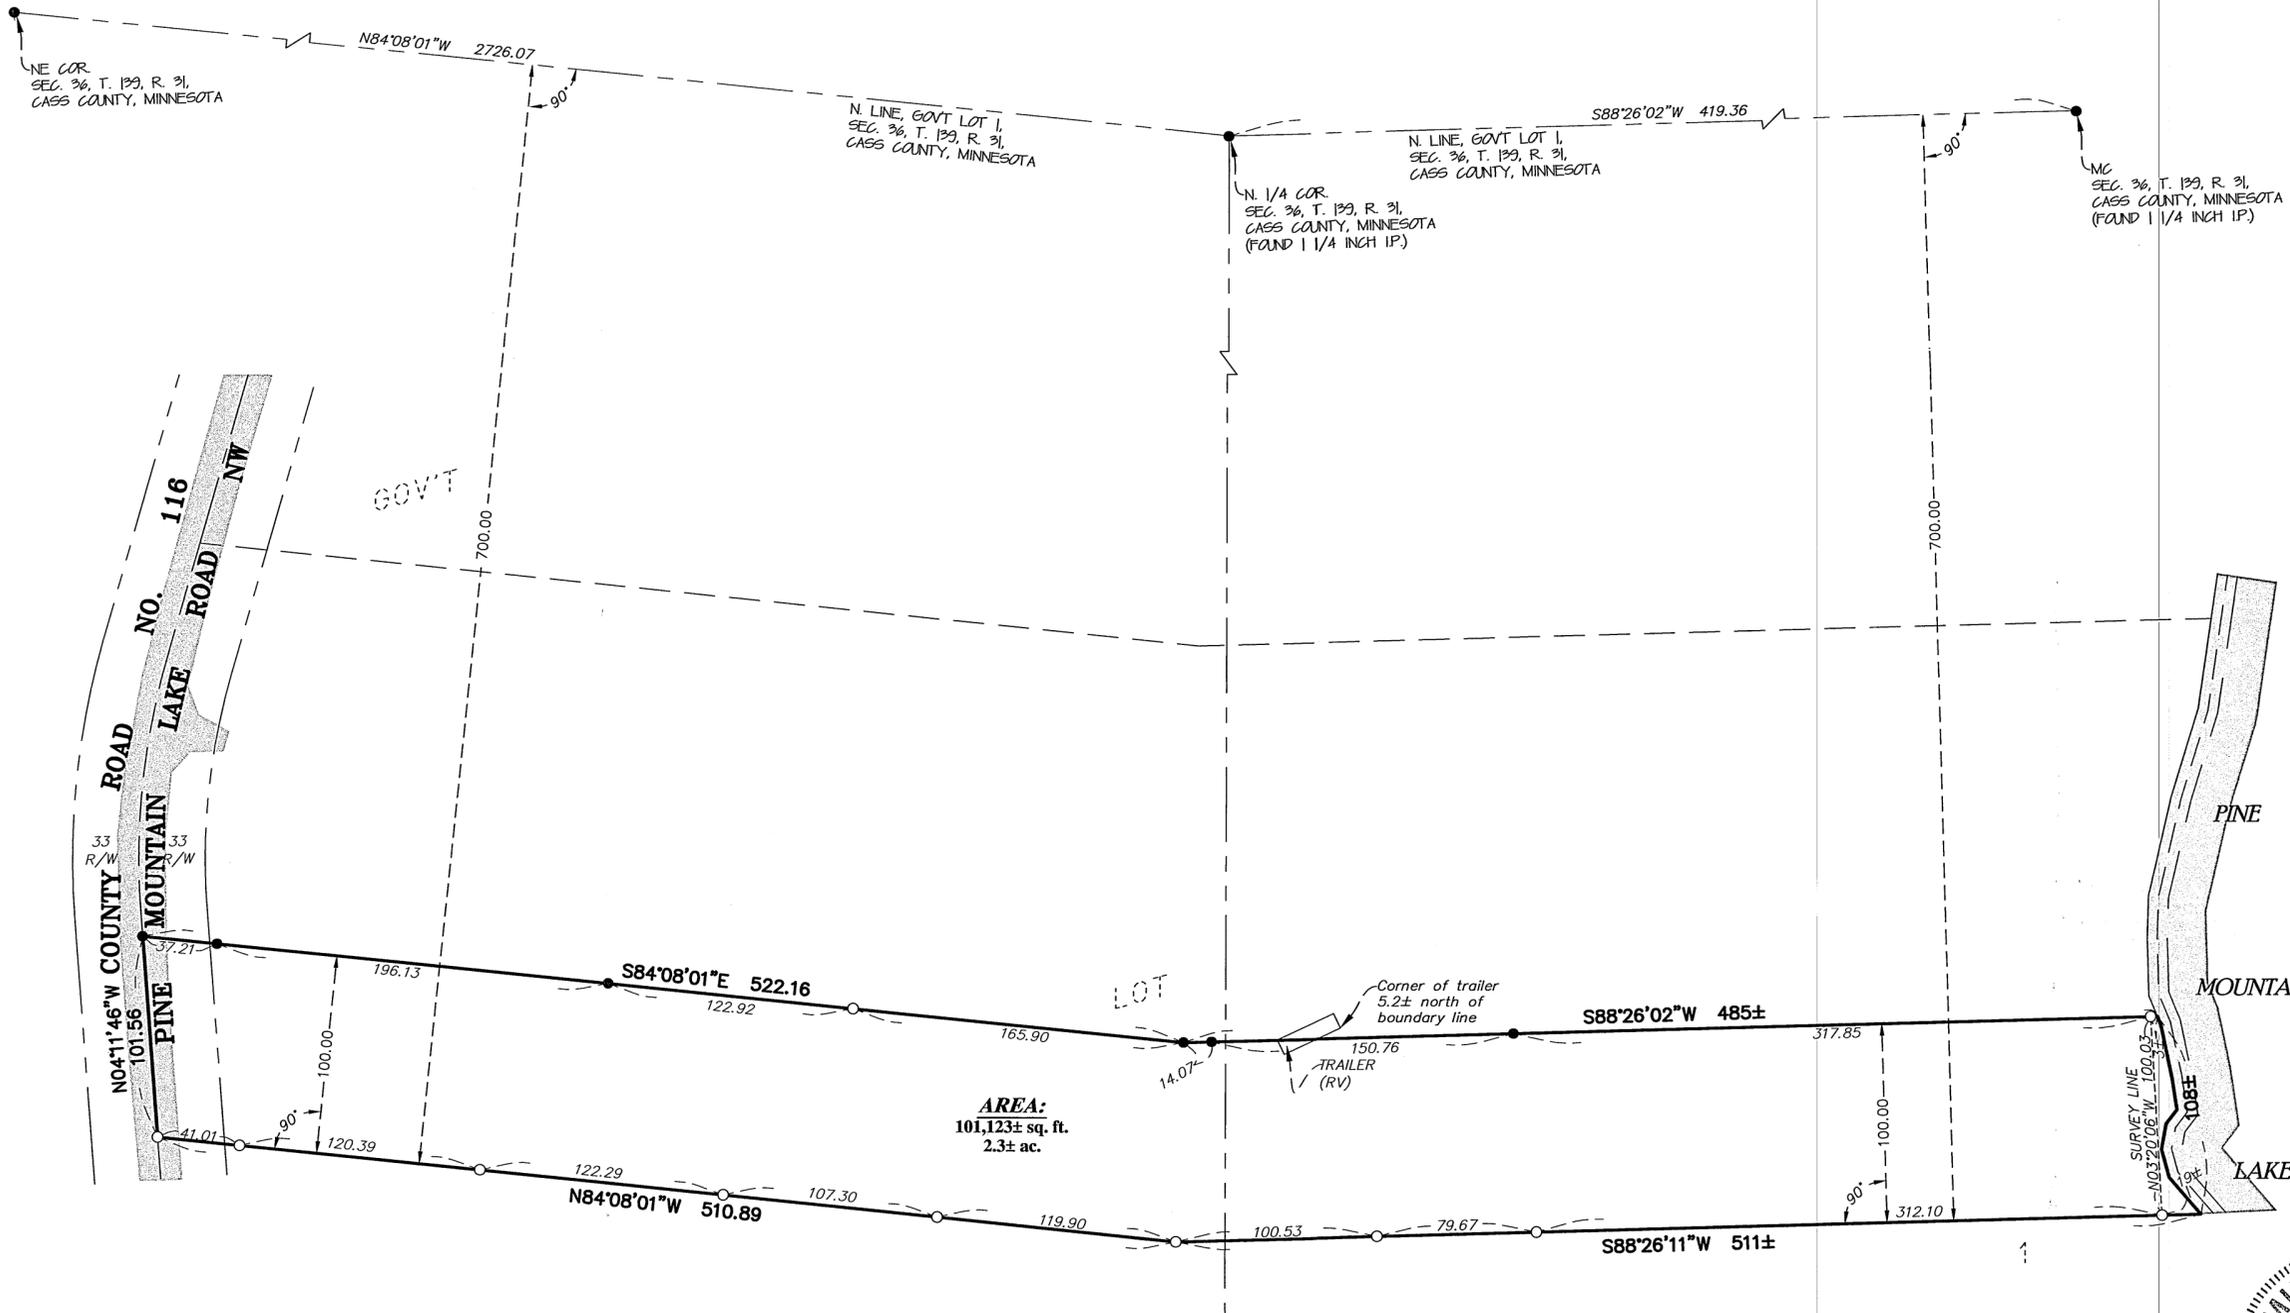




RECEIVED
 # 5726
 SEP - 9 2011
 GL 136-139-31
 CASS COUNTY SURVEYOR

I hereby certify that this survey, plan or report was prepared by me or under my direct supervision and that I am a duly-licensed land surveyor under the laws of the state of Minnesota.
 Dated this 09th day of September, 2011
 By: *Bruce W. Skipton*
 Bruce W. Skipton, Minnesota License No. 17768



BOUNDARY SURVEY
 Part of Gov't Lot 1,
 Sec. 36, T. 139, R. 31,
 Cass County, Minnesota

CLIENT:
PRENTISS & JOYCE FOSTER
 5512 Knollwood Drive
 St. Cloud, MN 56303

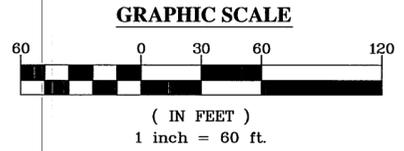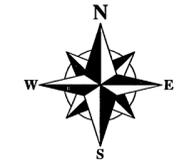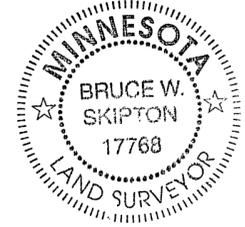

DESCRIPTION - (Doc. No. A000563728)

The South 100 feet of the North 700 Feet of Government Lot 1, Section 36, Township 139, Range 31, lying East of County Aid Road No 116 to the shoreline of Pine Mountain Lake at low water mark, according to the U S Government Survey thereof on file and of record in the office of the County Recorder in and for said County and State.

Said parcel contains 2.3 acres of land, more or less, and is subject to existing easements of record.

SURVEYOR'S NOTES:

1. Bearing Orientation: The north line Government Lot 1, being east of the North Quarter Corner, Section 36, Township 139, Range 31 is assumed to have a bearing of South 88 degrees 26 minutes 02 seconds West.
2. The field survey was completed on August 9, 2011.
3. Arro Land Surveyors, LLC has made no investigation or independent search for easements of record, encumbrances, restrictive covenants, ownership title evidence, or any other facts that an accurate and current title search may disclose.

LEGEND

- DENOTES 1/2 INCH x 14 INCH IRON PIPE SET AND MARKED WITH RLS 17768 CAP.
- DENOTES FOUND SURVEY MONUMENT
- ▨ DENOTES GRAVEL SURFACE

DRAWN BY:	CHECKED BY:	JOB NUMBER:	REVISION DESCRIPTION