


# CERTIFICATE OF SURVEY

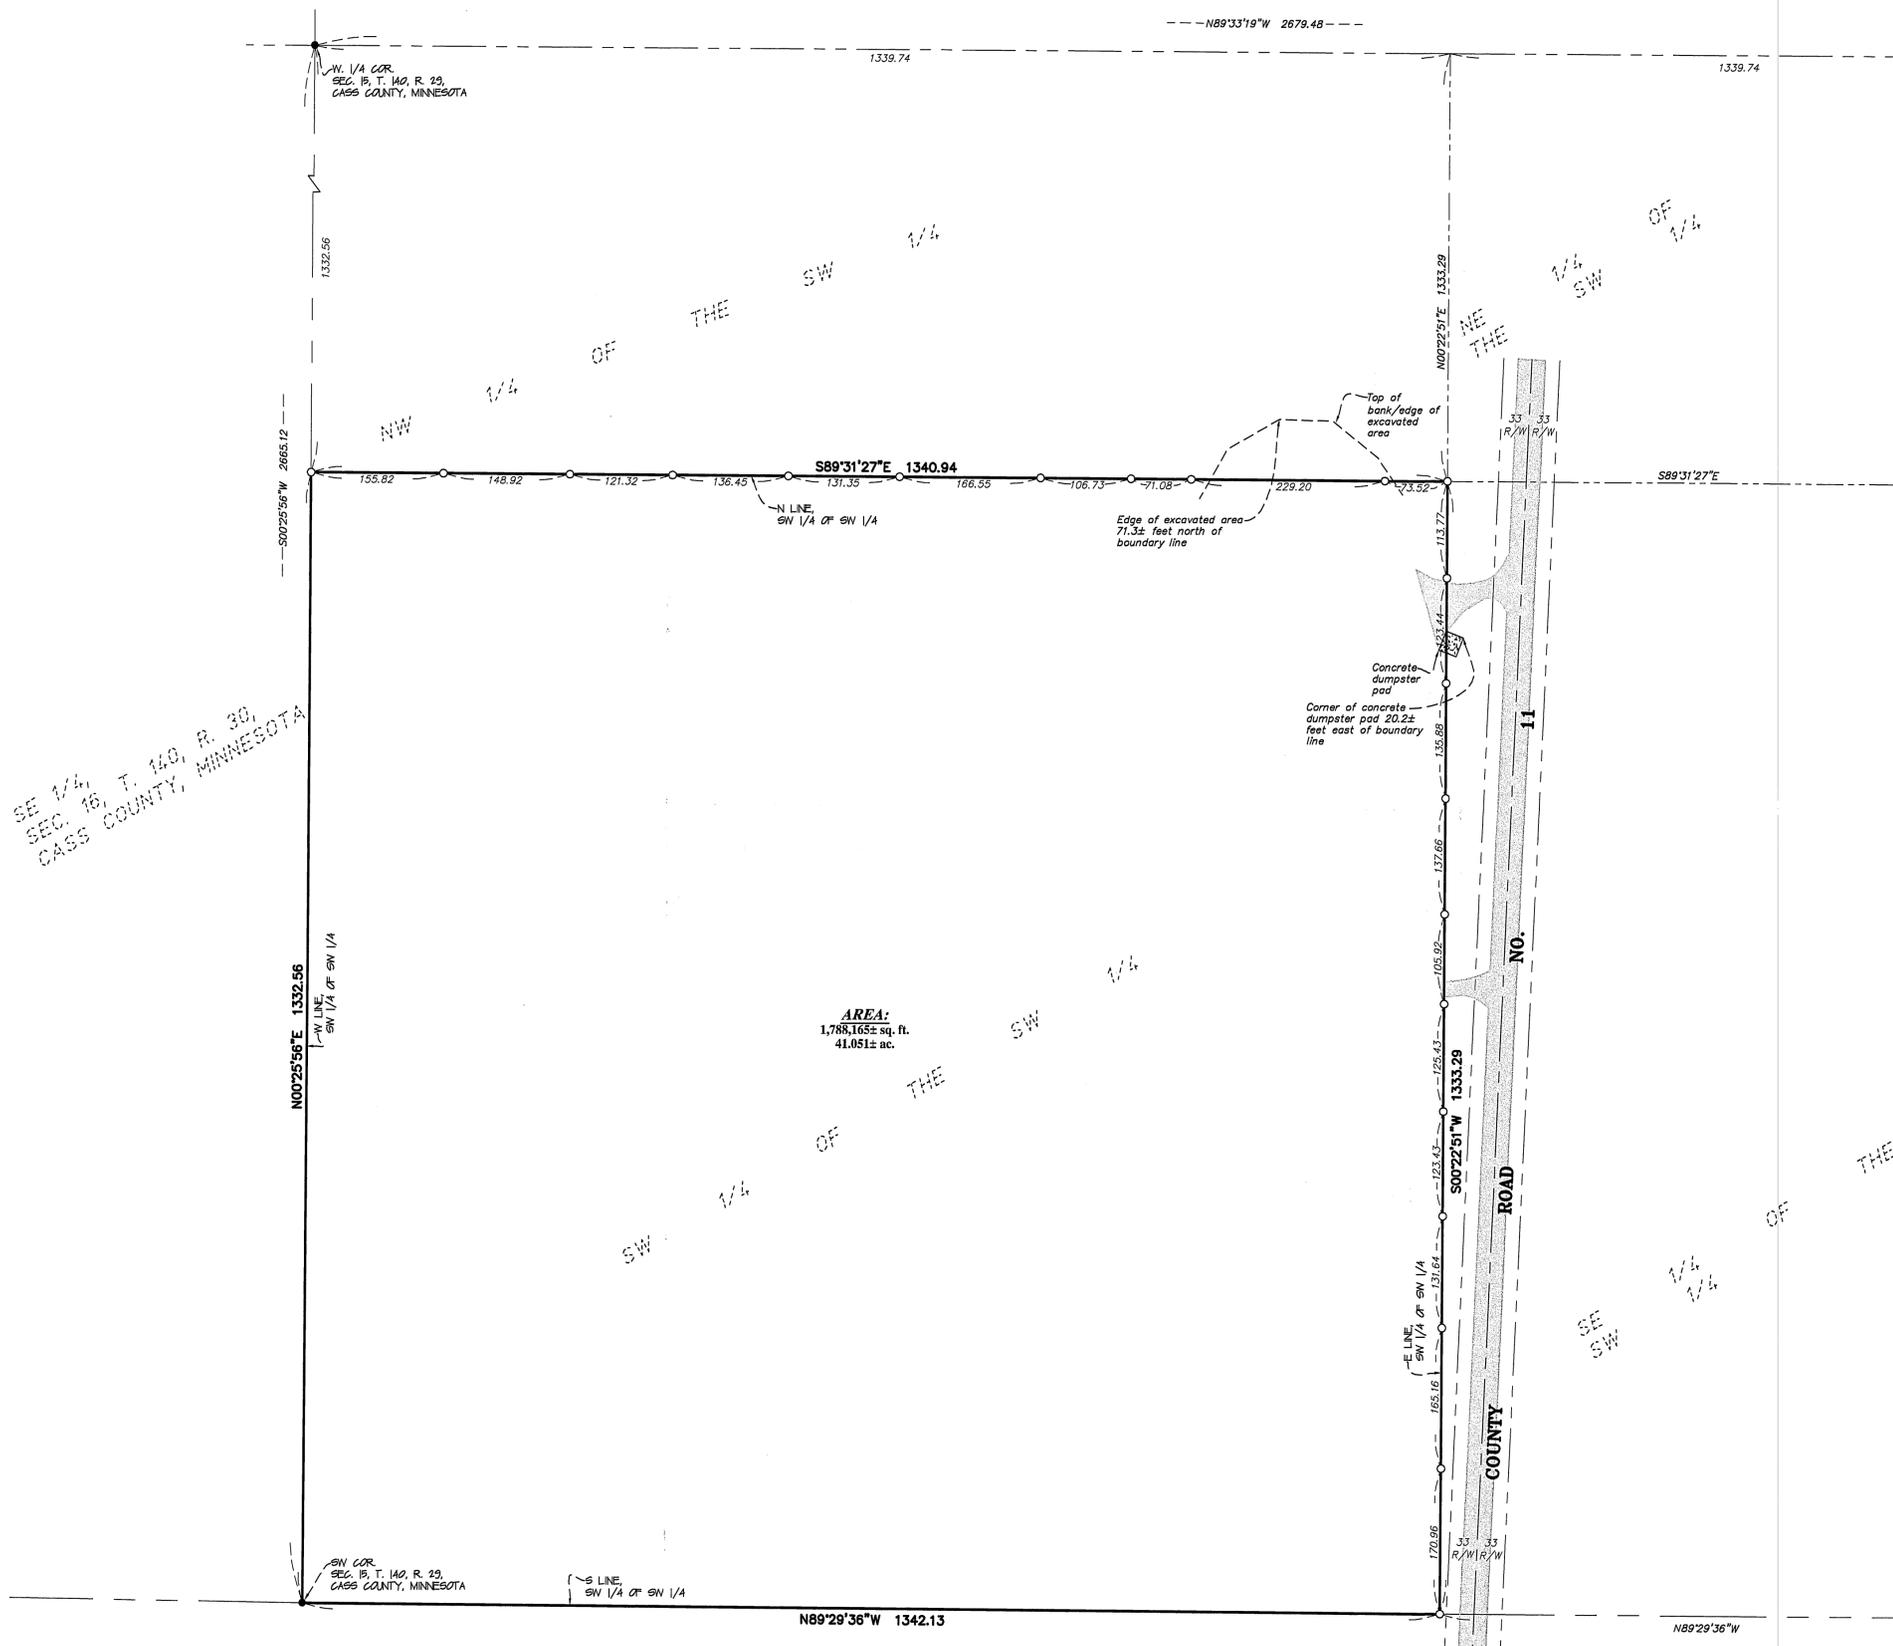

RECEIVED  
# 5727  
SEP - 2 2011  
SW-SW 1/4-140-29  
CASS COUNTY SURVEYOR

I hereby certify that this survey, plan or report was prepared by me or under my direct supervision and that I am a duly licensed land surveyor under the laws of the state of Minnesota.  
Dated this 31<sup>st</sup> day of August 2011  
By: *Bruce W. Skipton*  
Bruce W. Skipton, Minnesota License No. 17768



**DESCRIPTION - (Doc. No. 165062)**

Southwest Quarter of Southwest Quarter (SW 1/4 of SW 1/4), Section Fifteen (15), Township One Hundred Forty (140), Range Twenty-nine (29).


Said parcel contains 41.051 acres of land, more or less, and is subject to existing easements of record.

**SURVEYOR'S NOTES:**

1. Bearing Orientation: The south line of the SW 1/4 of the SW 1/4 of Section 15, Township 140, Range 29 is assumed to have a bearing of North 89 degrees 29 minutes 36 seconds West.
2. The field survey was completed on 8-23-11.
3. Arro Land Surveyors, LLC has made no investigation or independent search for easements of record, encumbrances, restrictive covenants, ownership title evidence, or any other facts that an accurate and current title search may disclose.
4. The client should contact a real estate attorney or title attorney concerning encroachments as shown on the survey, and the lack of access to a public road.

**LEGEND**

- DENOTES 1/2 INCH x 14 INCH IRON PIPE SET AND MARKED WITH RLS 17768 CAP.
- DENOTES FOUND SURVEY MONUMENT
- ▨ DENOTES GRAVEL SURFACE
- ▩ DENOTES BITUMINOUS SURFACE
- ▧ DENOTES CONCRETE SURFACE

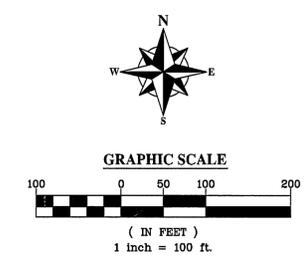

SE 1/4, T. 140, R. 29,  
SEC. 16, CASS COUNTY, MINNESOTA

**BOUNDARY SURVEY**  
The SW 1/4 of the SW 1/4,  
Sec. 15, T. 140, R. 29,  
Cass County, Minnesota

**CLIENT:**  
WOODROW TOWNSHIP  
C/O LARRY SCHMIDT, CLERK  
686 County 5 NW  
Hackensack, MN 56452

|                         |                         |                           |  |
|-------------------------|-------------------------|---------------------------|--|
| DRAWN BY: <i>BWS</i>    | CHECKED BY: <i>BWS</i>  | JOB NUMBER: <i>11-088</i> |  |
| APPROVED BY: <i>BWS</i> | DATE: <i>SEP 2 2011</i> | REVISION DESCRIPTION:     |  |