


# Boundary Survey

That Part of Government Lot 2, Section 32 Township 136 North  
Range 27 West 5th Principal Meridian, Cass County Minnesota

North Quarter Corner  
Sec. 15 T136N R31W  
Northeast Corner  
Government Lot 1

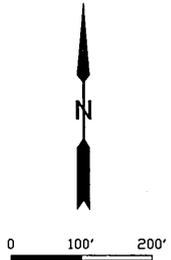

Proposed Legal Description

The South 200.00 feet of the North 600.00 feet of  
Government Lot 1 Section 15, Township 136 North,  
Range 31 West, Cass County Minnesota.


Subject to County Road Number 25, and easements,  
restrictions of record.

Said Property contains 4.1 acres, more or less.

**LEGEND**

- DENOTES: FOUND IRON MONUMENT
- DENOTES: SET 1/2" IRON WITH CAP STAMPED 15294

ORIENTATION OF THIS BEARING  
SYSTEM IS BASED ON THE NORTH LINE  
OF GOVERNMENT LOT 1 TO HAVE AN  
ASSUMED BEARING OF S 89°23'50" E

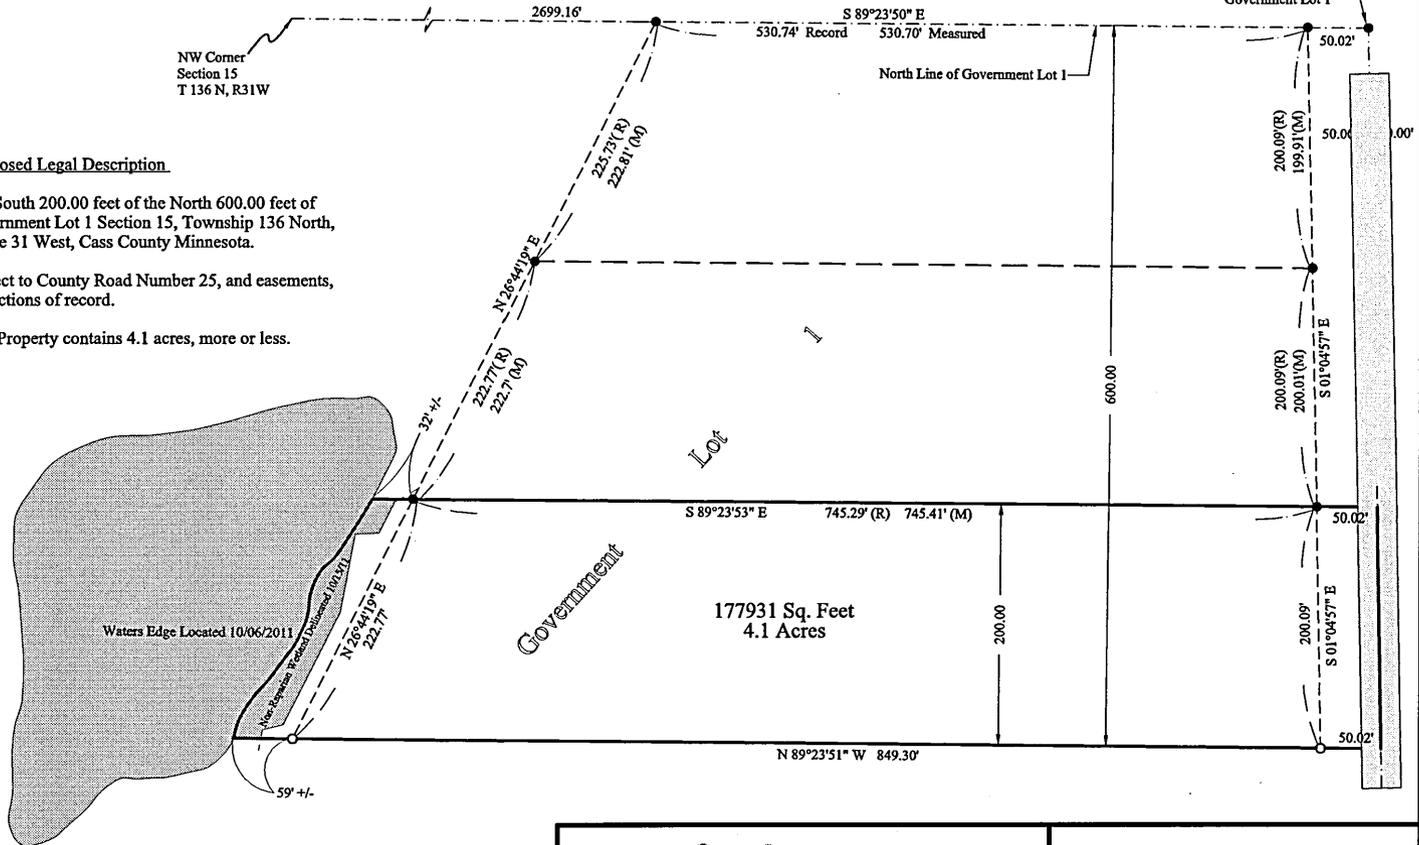

177931 Sq. Feet  
4.1 Acres

**RECEIVED**  
#5744  
NOV 2 2011  
GL 1 15-136-31  
COUNTY SURVEYOR

Revised 10/18/11 Wetlands

Signature John J. Hinz Date 10/18/11  
John J. Hinzman Jr. Registration No. 15194  
I hereby certify that this survey was completed by me, or under my direct  
supervision and that I am a duly licensed land surveyor of the state of Minnesota.

**Land Design Solutions**  
Complete Land & Consulting Services  
P.O. Box 814 Nisswa MN 56468