

CERTIFICATE OF SURVEY

TRACT A: That part of the Southwest Quarter of the Southeast Quarter of Section 18, Township 138 North, Range 29 West, Cass County, Minnesota, described as follows: Commencing at the Southeast Corner of said Southwest Quarter of the Southeast Quarter, thence North 0 degrees 11 minutes 57 seconds East, assumed bearing, along the east line of said Southwest Quarter of the Southeast Quarter a distance of 660.00 feet to the point of beginning; thence North 89 degrees 31 minutes 50 seconds East, parallel with the south line of said Southwest Quarter of the Southeast Quarter a distance of 455.07 feet to the centerline of Township Road T-318; thence North 23 degrees 15 minutes 00 seconds East along said centerline a distance of 263.20 feet to a point hereinafter referred to as Point A; thence continuing North 23 degrees 15 minutes 00 seconds East a distance of 340.00 feet; thence North 35 degrees 24 minutes 00 seconds East a distance of 136.86 feet to the north line of said Southwest Quarter of the Southeast Quarter; thence South 89 degrees 35 minutes 07 seconds East a distance of 340.00 feet; thence North 35 degrees 24 minutes 00 seconds East a distance of 140.00 feet to the Northeast Corner of said Southwest Quarter of the Southeast Quarter; thence South 0 degrees 11 minutes 57 seconds West along the east line of said Southwest Quarter of the Southeast Quarter a distance of 668.55 feet to the point of beginning. Subject to a 33.00 foot easement for road and utility purposes lying northerly of and adjacent to the following described line. Beginning at said Point A; thence North 83 degrees 02 minutes 00 seconds East a distance of 226.00 feet; thence northeasterly a distance of 123.01 feet along a tangential curve, concave to the northwest, having a radius of 120.00 feet and a central angle of 58 degrees 44 minutes 00 seconds; thence North 24 degrees 18 minutes 00 seconds East a distance of 32.00 feet; thence northeasterly a distance of 37.16 feet, along a tangential curve, concave to the southeast having a radius of 120.00 feet and a central angle of 17 degrees 44 minutes 33 seconds to the east line of said Southwest Quarter of the Southeast Quarter and said line there ending; the northerly line of said easement extends to the east line of said Southwest Quarter of the Southeast Quarter. Subject to an easement over the westerly 33.00 feet for Township Road No. T-318. Subject to reservations, restrictions and other easements of record, if any.


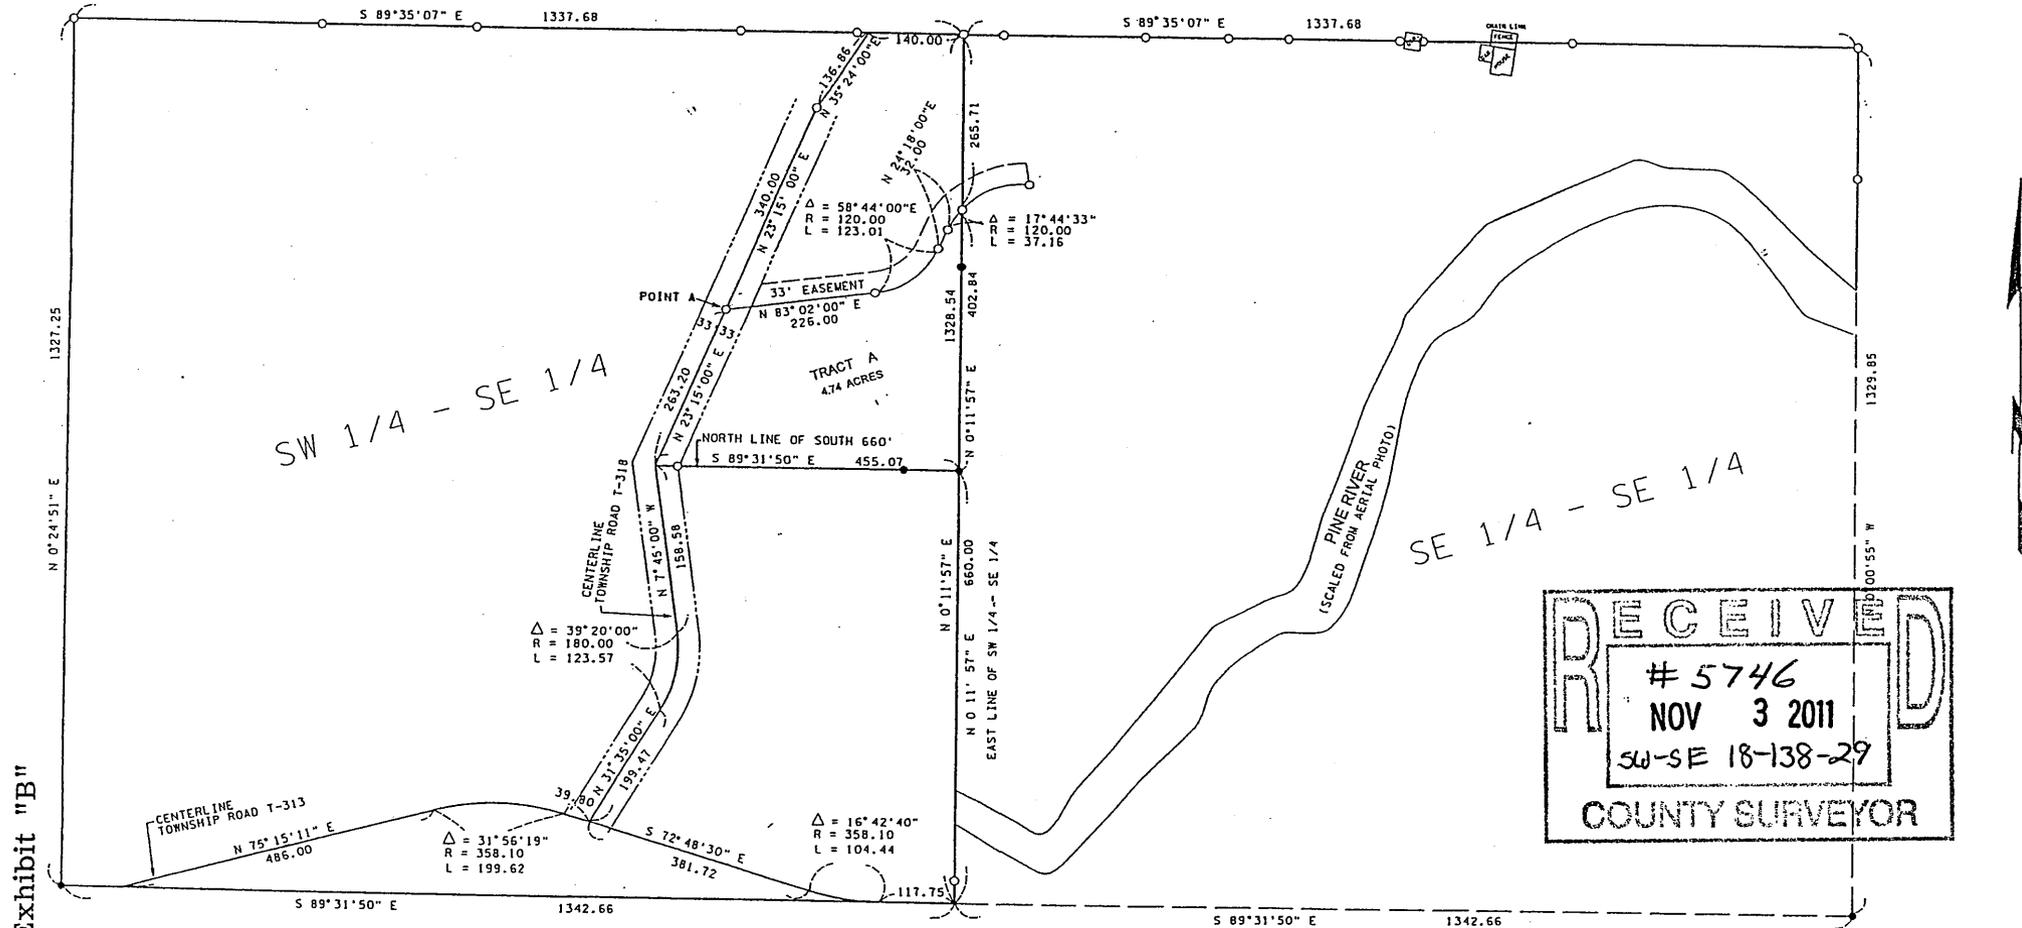


Exhibit "B"

- INDICATES MONUMENT FOUND
 - INDICATES 1/2" PIPE SET WITH RLS CAP 11865
- BEARINGS ARE BASED ON ASSUMED DATUM

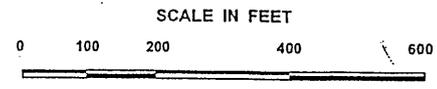

I hereby certify that this survey, plan, or report was prepared by me or under my direct supervision, and that I am a duly LICENSED LAND SURVEYOR under the laws of the State of Minnesota.

Date 10/6/2011 James W. Nielsen
 Licensed Land Surveyor
 Minnesota License No. 11865