

CERTIFICATE OF SURVEY

DESCRIPTION - (Doc. No. 321146)

That part of Government Lot Three (3), Section Thirteen (13), Township One Hundred Forty-two (142) North, Range Twenty-eight (28) West of the Fifth Principal Meridian, Cass County, Minnesota, described as follows: Commencing at the northeast corner of said Government Lot 3 of Section 13; thence South 1 degree 23 minutes 00 seconds West 64.38 feet, initial bearing assumed, along the east line of said Government Lot 3, to the point of beginning of the land to be described; thence North 87 degrees 48 minutes 21 seconds West 308.16 feet; thence South 19 degrees 25 minutes 24 seconds West 375.00 feet; thence to the shore of Boy Lake; thence South 68 degrees 56 minutes 46 seconds East 222.15 feet along said shore; thence 85 degrees 25 minutes 44 seconds East 215.41 feet along said shore to said east line of Government Lot 3; thence North 1 degree 23 minutes 00 seconds East 438.96 feet to the point of beginning. Containing 3.56 acres, more or less. Title extends to the water's edge of said Boy Lake. Subject to easements, restrictions and reservations of record, if any.

DESCRIPTION - (PARCEL "A")

That part of Government Lot 3, Section 13, Township 142, Range 28, Cass County, Minnesota, being described as follows:

Commencing at the northeast corner of said Government Lot 3; thence on an assumed bearing of South 01 degree 23 minutes 00 seconds West, along the east line of said government lot, a distance of 64.38 feet to the point of beginning of the parcel of land to be described; thence North 87 degrees 48 minutes 21 seconds West a distance of 191.16 feet; thence South 17 degrees 08 minutes 30 seconds West a distance of 147.82 feet; thence South 60 degrees 51 minutes 42 seconds East a distance of 150.13 feet; thence South 08 degrees 38 minutes 00 seconds West a distance of 258 feet, more or less, to the shoreline of Boy Lake; thence Easterly along said shoreline a distance of 134 feet, more or less, to said east line of Government Lot 3; thence North 01 degree 23 minutes 00 seconds East, along said east government lot line, a distance of 453 feet, more or less, to the point of beginning.

Said parcel contains 1.6 acres of land, more or less, and is subject to existing easements of record.

DESCRIPTION - (PARCEL "B")

That part of Government Lot 3, Section 13, Township 142, Range 28, Cass County, Minnesota, being described as follows:

Commencing at the northeast corner of said Government Lot 3; thence on an assumed bearing of South 01 degree 23 minutes 00 seconds West, along the east line of said government lot, a distance of 64.38 feet; thence North 87 degrees 48 minutes 21 seconds West a distance of 191.16 feet; thence South 17 degrees 08 minutes 30 seconds West a distance of 147.82 feet; thence South 60 degrees 51 minutes 42 seconds East a distance of 150.13 feet; thence South 17 degrees 08 minutes 30 seconds West a distance of 12.41 feet; thence South 25 degrees 47 minutes 47 seconds West a distance of 163.33 feet; thence South 19 degrees 25 minutes 24 seconds West a distance of 103 feet, more or less, to the shoreline of Boy Lake; thence Easterly along said shoreline, a distance of 221 feet, more or less, to a line that bears South 08 degrees 38 minutes 00 seconds West from said point of beginning; thence North 08 degrees 38 minutes 00 seconds East a distance of 258 feet, more or less, to the point of beginning.

Said parcel contains 1.1 acres of land, more or less, and is subject to existing easements of record.

DESCRIPTION - (PARCEL "C")

That part of Government Lot 3, Section 13, Township 142, Range 28, Cass County, Minnesota, being described as follows:

Commencing at the northeast corner of said Government Lot 3; thence on an assumed bearing of South 01 degree 23 minutes 00 seconds West, along the east line of said government lot, a distance of 64.38 feet; thence North 87 degrees 48 minutes 21 seconds West a distance of 191.16 feet to the point of beginning of the parcel of land to be described; thence South 17 degrees 08 minutes 30 seconds West a distance of 160.23 feet; thence South 25 degrees 47 minutes 47 seconds West a distance of 163.33 feet; thence South 19 degrees 25 minutes 24 seconds West a distance of 103 feet, more or less, to the shoreline of Boy Lake; thence Westerly along said shoreline, a distance of 101 feet to a line that bears South 19 degrees 25 minutes 24 seconds West from said point of beginning; thence North 19 degrees 25 minutes 24 seconds East a distance of 388 feet, more or less, to the point of beginning.

Said parcel contains 1.0 acres of land, more or less, and is subject to existing easements of record.

DESCRIPTION - (PROPOSED ACCESS EASEMENT)

A 33.00 foot wide perpetual easement for access purposes over and across that part of Government Lot 3, Section 13, Township 142, Range 28, Cass County, Minnesota. The centerline is described as follows:

Commencing at the northeast corner of said Government Lot 3; thence on an assumed bearing of South 01 degree 23 minutes 00 seconds West, along the east line of said government lot, a distance of 64.38 feet; thence North 87 degrees 48 minutes 21 seconds West a distance of 191.16 feet; thence South 17 degrees 08 minutes 30 seconds West a distance of 160.23 feet; thence South 25 degrees 47 minutes 47 seconds West a distance of 163.33 feet; thence South 19 degrees 25 minutes 24 seconds West a distance of 103 feet, more or less, to the shoreline of Boy Lake; thence Westerly along said shoreline, a distance of 101 feet to a line that bears South 19 degrees 25 minutes 24 seconds West from said point of beginning; thence North 19 degrees 25 minutes 24 seconds East a distance of 388 feet, more or less, to the point of beginning.

The sidelines of said easement are to be prolonged or shortened to terminate on a line that bears North 17 degrees 08 minutes 30 seconds East from said point of beginning and on the east line of said Government Lot 3.

DESCRIPTION - (PROPOSED DRIVEWAY EASEMENT)




A perpetual easement for driveway purposes over and across that part of Government Lot 3, Section 13, Township 142, Range 28, Cass County, Minnesota. Said easement is described as follows:

Commencing at the northeast corner of said Government Lot 3; thence on an assumed bearing of South 01 degree 23 minutes 00 seconds West, along the east line of said government lot, a distance of 64.38 feet; thence North 87 degrees 48 minutes 21 seconds West a distance of 191.16 feet; thence South 17 degrees 08 minutes 30 seconds West a distance of 160.23 feet; thence South 25 degrees 47 minutes 47 seconds West a distance of 163.33 feet to the point of beginning of the easement to be described; thence North 25 degrees 47 minutes 47 seconds East a distance of 163.33 feet; thence North 17 degrees 08 minutes 30 seconds East a distance of 12.41 feet; thence South 60 degrees 51 minutes 42 seconds East a distance of 26.91 feet; thence South 25 degrees 47 minutes 47 seconds West a distance of 172.64 feet; thence South 19 degrees 25 minutes 24 seconds West a distance of 91 feet, more or less, to the shoreline of Boy Lake; thence Westerly along said shoreline of Boy Lake, a distance of 28 feet, more or less, to a line that bears South 19 degrees 25 minutes 24 seconds West from said point of beginning; thence North 19 degrees 25 minutes 24 seconds East a distance of 103 feet, more or less, to the point of beginning.

SURVEYOR'S NOTES:

- Bearing Orientation: The east line of Government Lot 3, Section 13, Township 142, Range 28 is assumed to have a bearing of South 01 degree 23 minutes 00 seconds West.
- The field survey was completed on October 28, 2011.
- Arro Land Surveyors, LLC has made no investigation or independent search for easements of record, encumbrances, restrictive covenants, ownership title evidence, or any other facts that an accurate and current title search may disclose.

- LEGEND**
- DENOTES 1/2 INCH x 14 INCH IRON PIPE SET AND MARKED WITH RLS 17768 CAP.
 - DENOTES FOUND GLO MONUMENT
 - ▨ DENOTES GRAVEL SURFACE
 - OHWL DENOTES ORDINARY HIGH WATER LINE
 - POB DENOTES POINT OF BEGINNING

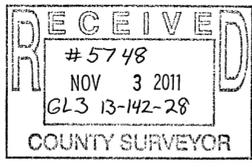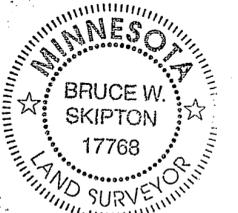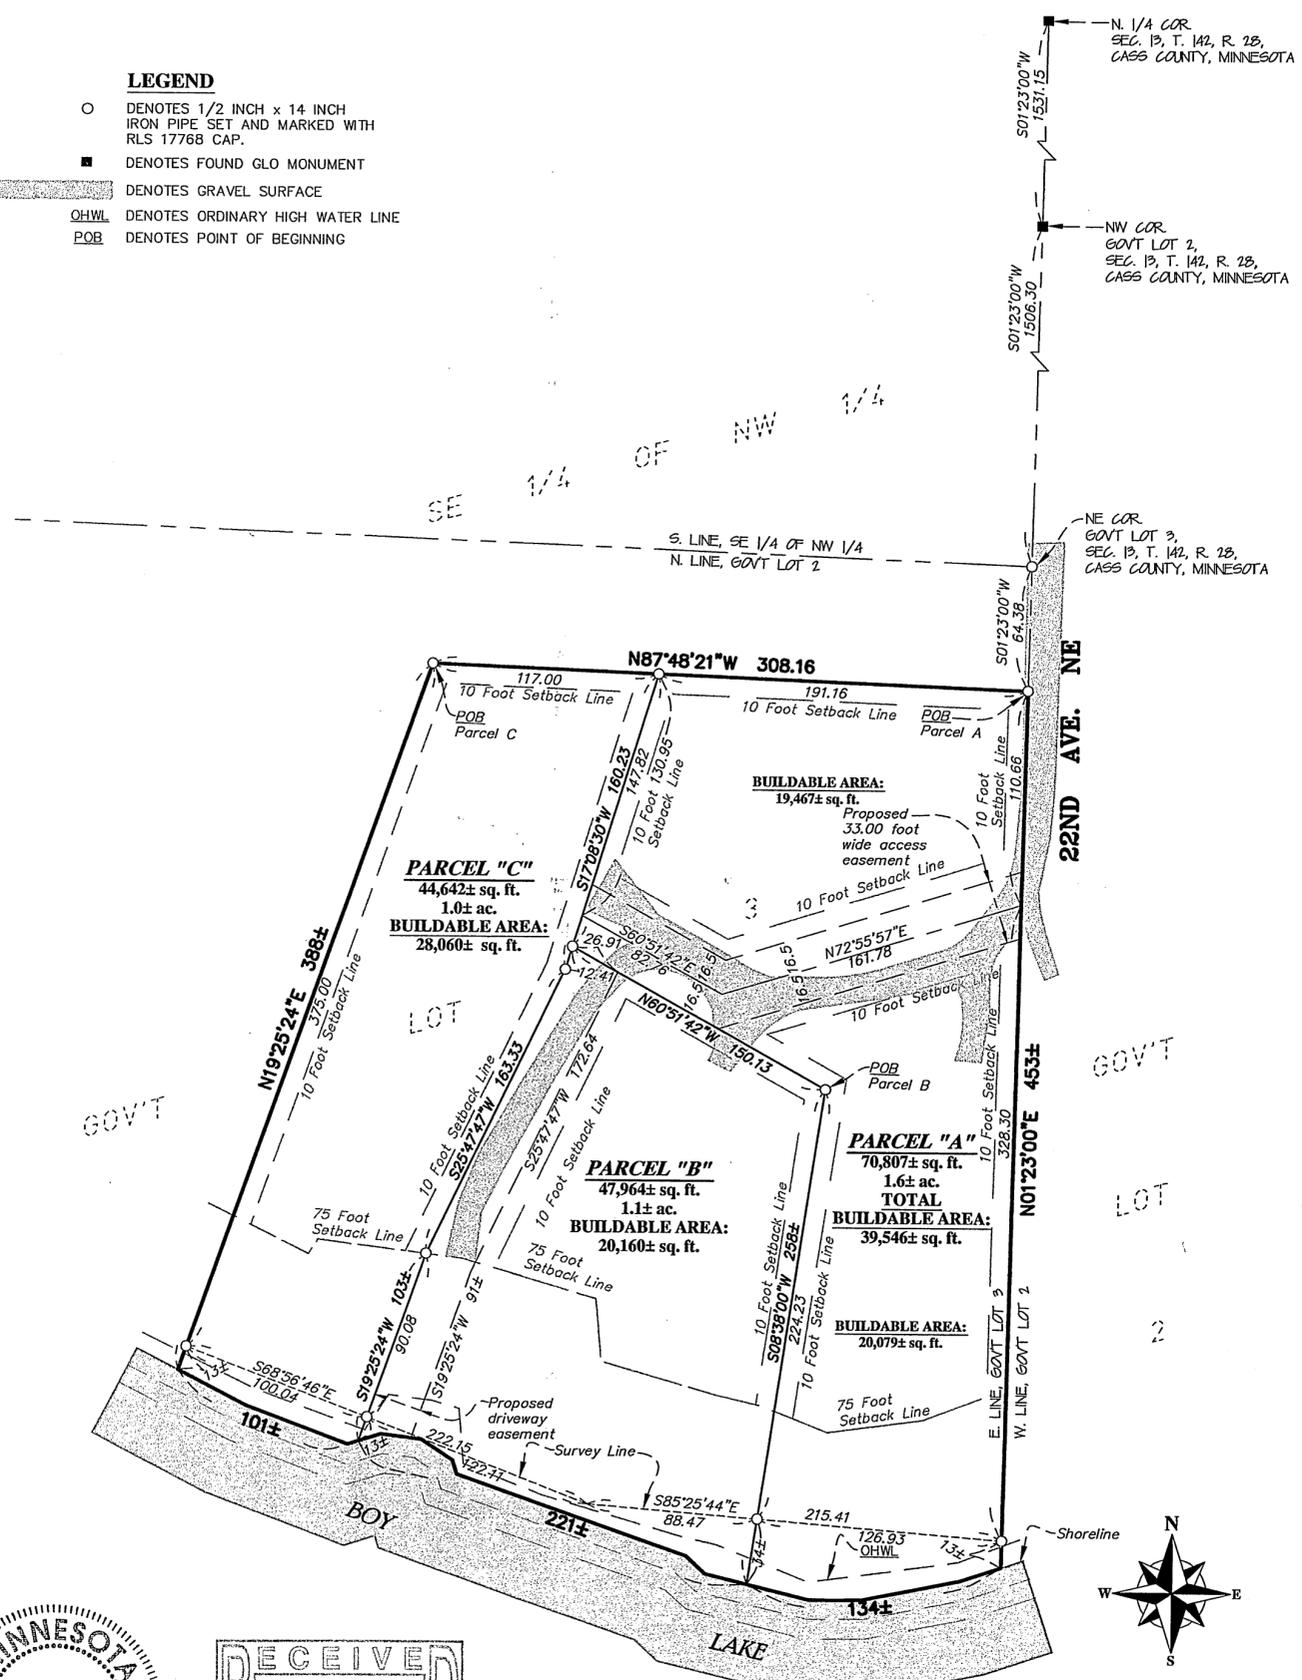

I hereby certify that this survey, plan or report was prepared by me or under my direct supervision and that I am a duly licensed land surveyor under the laws of the state of Minnesota.
 Dated this 1st day of November, 2011
 By: *Bruce W. Skipton*
 Bruce W. Skipton, Minnesota License No. 17768



DIVISION SURVEY
 Part of Gov't Lot 3,
 Sec. 13, T. 142, R. 28,
 Cass County, Minnesota

CLIENT:
 TERRY PAUL
 8578 22nd Avenue NE
 Boy River, MN 56672

DATE	BY	REVISION DESCRIPTION