

CERTIFICATE OF SURVEY

LOT 2, BLOCK TWO, MOONLIGHT BAY ESTATES,
SECTION 33, TOWNSHIP 143 NORTH, RANGE 31 WEST,
CASS COUNTY, MINNESOTA



NO.	DATE	DESCRIPTION

PROPOSED DESCRIPTIONS:

WEST TRACT
That part of Lot 2, Block Two, MOONLIGHT BAY ESTATES, according to the recorded plat thereof, Cass County, Minnesota, lying westerly of the East 87.50 feet.


SUBJECT to easements, restrictions, and reservations of record.

EAST TRACT
The East 87.50 feet of Lot 2, Block Two, MOONLIGHT BAY ESTATES, according to the recorded plat thereof, Cass County, Minnesota.


SUBJECT to easements, restrictions, and reservations of record.

I HEREBY CERTIFY THAT THE SURVEY, PLAN OR REPORT WAS MADE BY ME OR UNDER MY DIRECT SUPERVISION AND THAT I AM A FULLY LICENSED LAND SURVEYOR UNDER THE LAWS OF THE STATE OF MINNESOTA.

TERRY L. FREEMAN
 LIC. NO. 21367

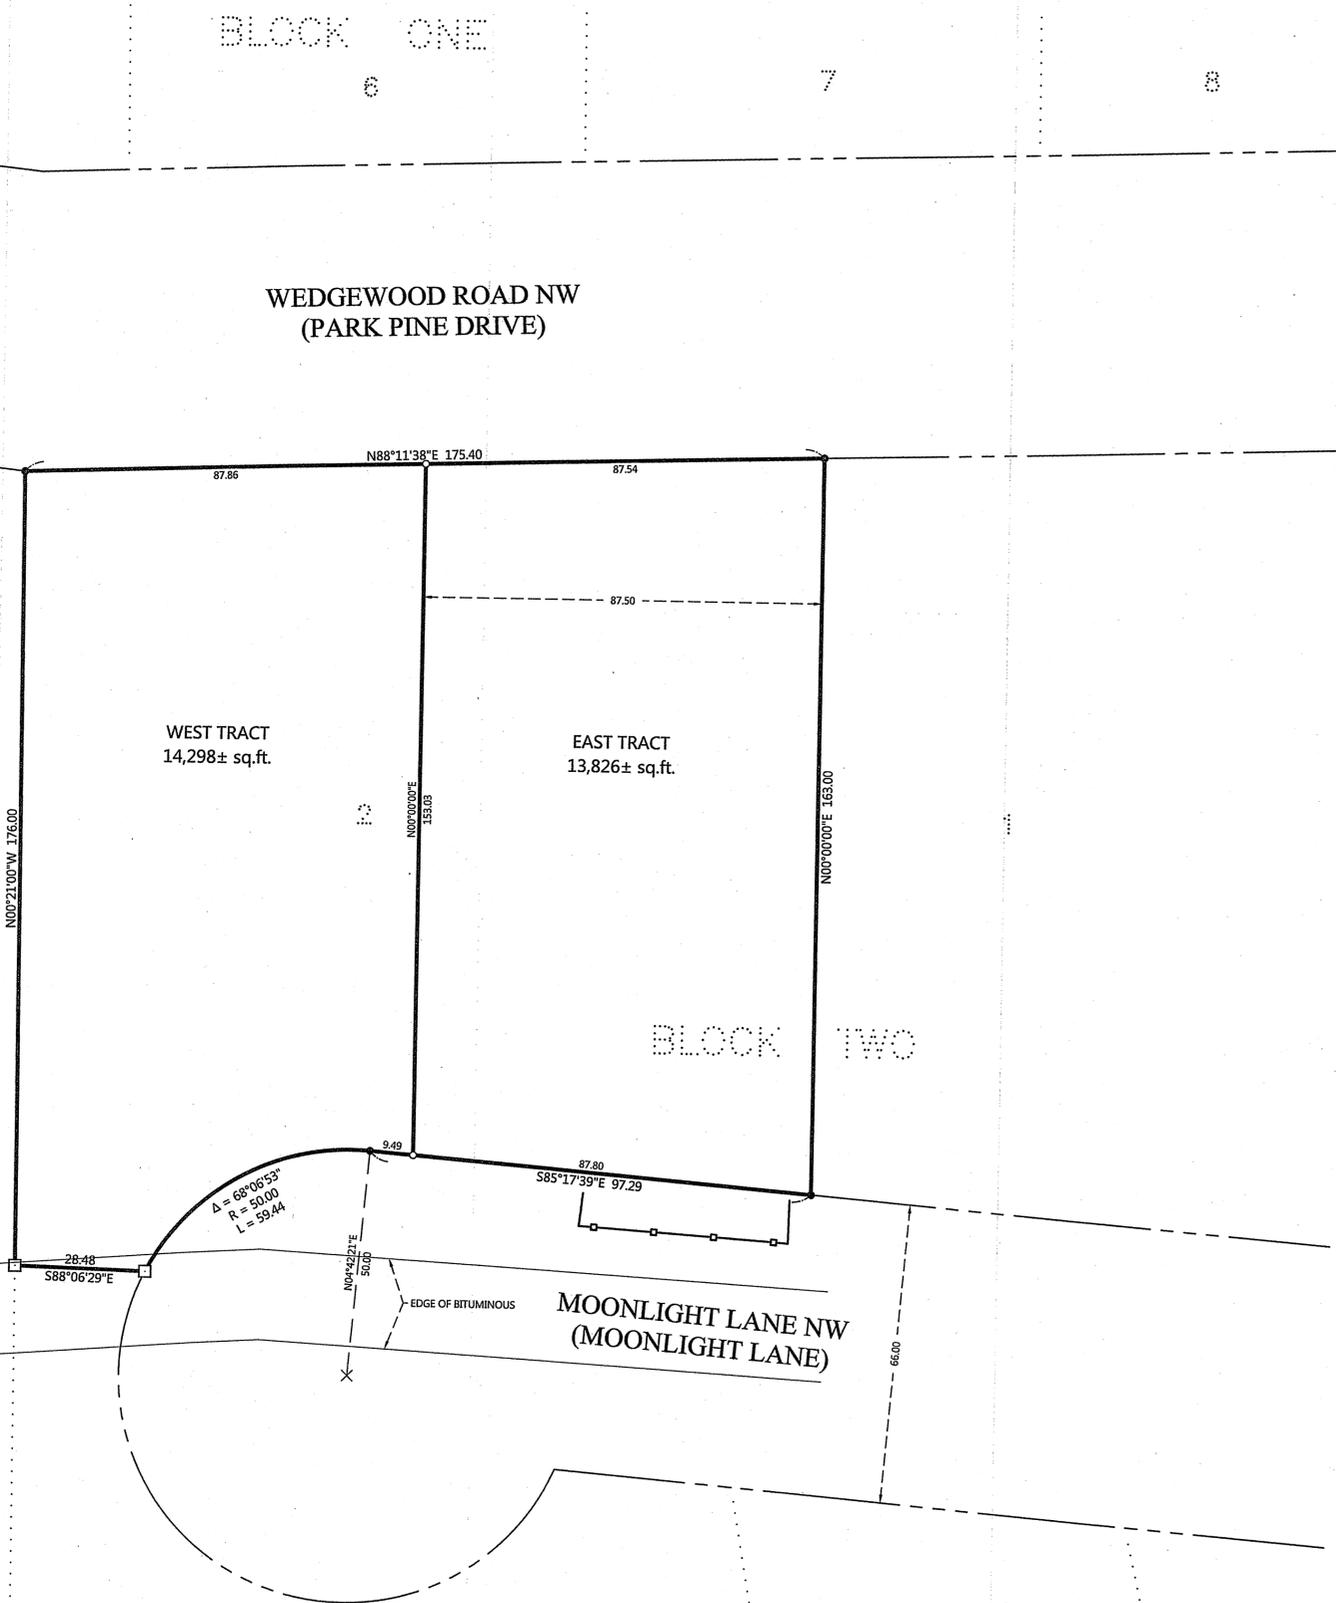

- LEGEND**
- DENOTES IRON MONUMENT SET MARKED BY LICENSE No. 21367
 - DENOTES MONUMENT FOUND
 - DENOTES PK NAIL SET
 - × DENOTES CALCULATED POSITION
 - DENOTES EXISTING FENCE LINE

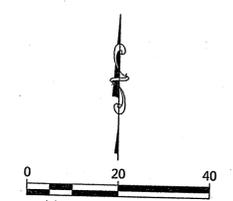

ORIENTATION OF THIS BEARING SYSTEM IS BASED ON THE PLAT OF MOONLIGHT BAY ESTATES.

CERTIFICATE OF SURVEY
 Ricky Loewen
 4555 Townline Road
 Loretto, MN 55357

JOB NO. 11-126
 DATE: 11-14-2011
 SHEET NO.
 1 OF 1