
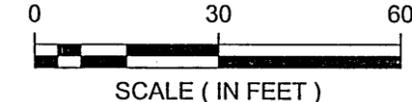


CERTIFICATE OF SURVEY


LOT 11, OZONITE BEACH.
SECTION 16, TOWNSHIP 135, RANGE 29,
CASS COUNTY, MINNESOTA

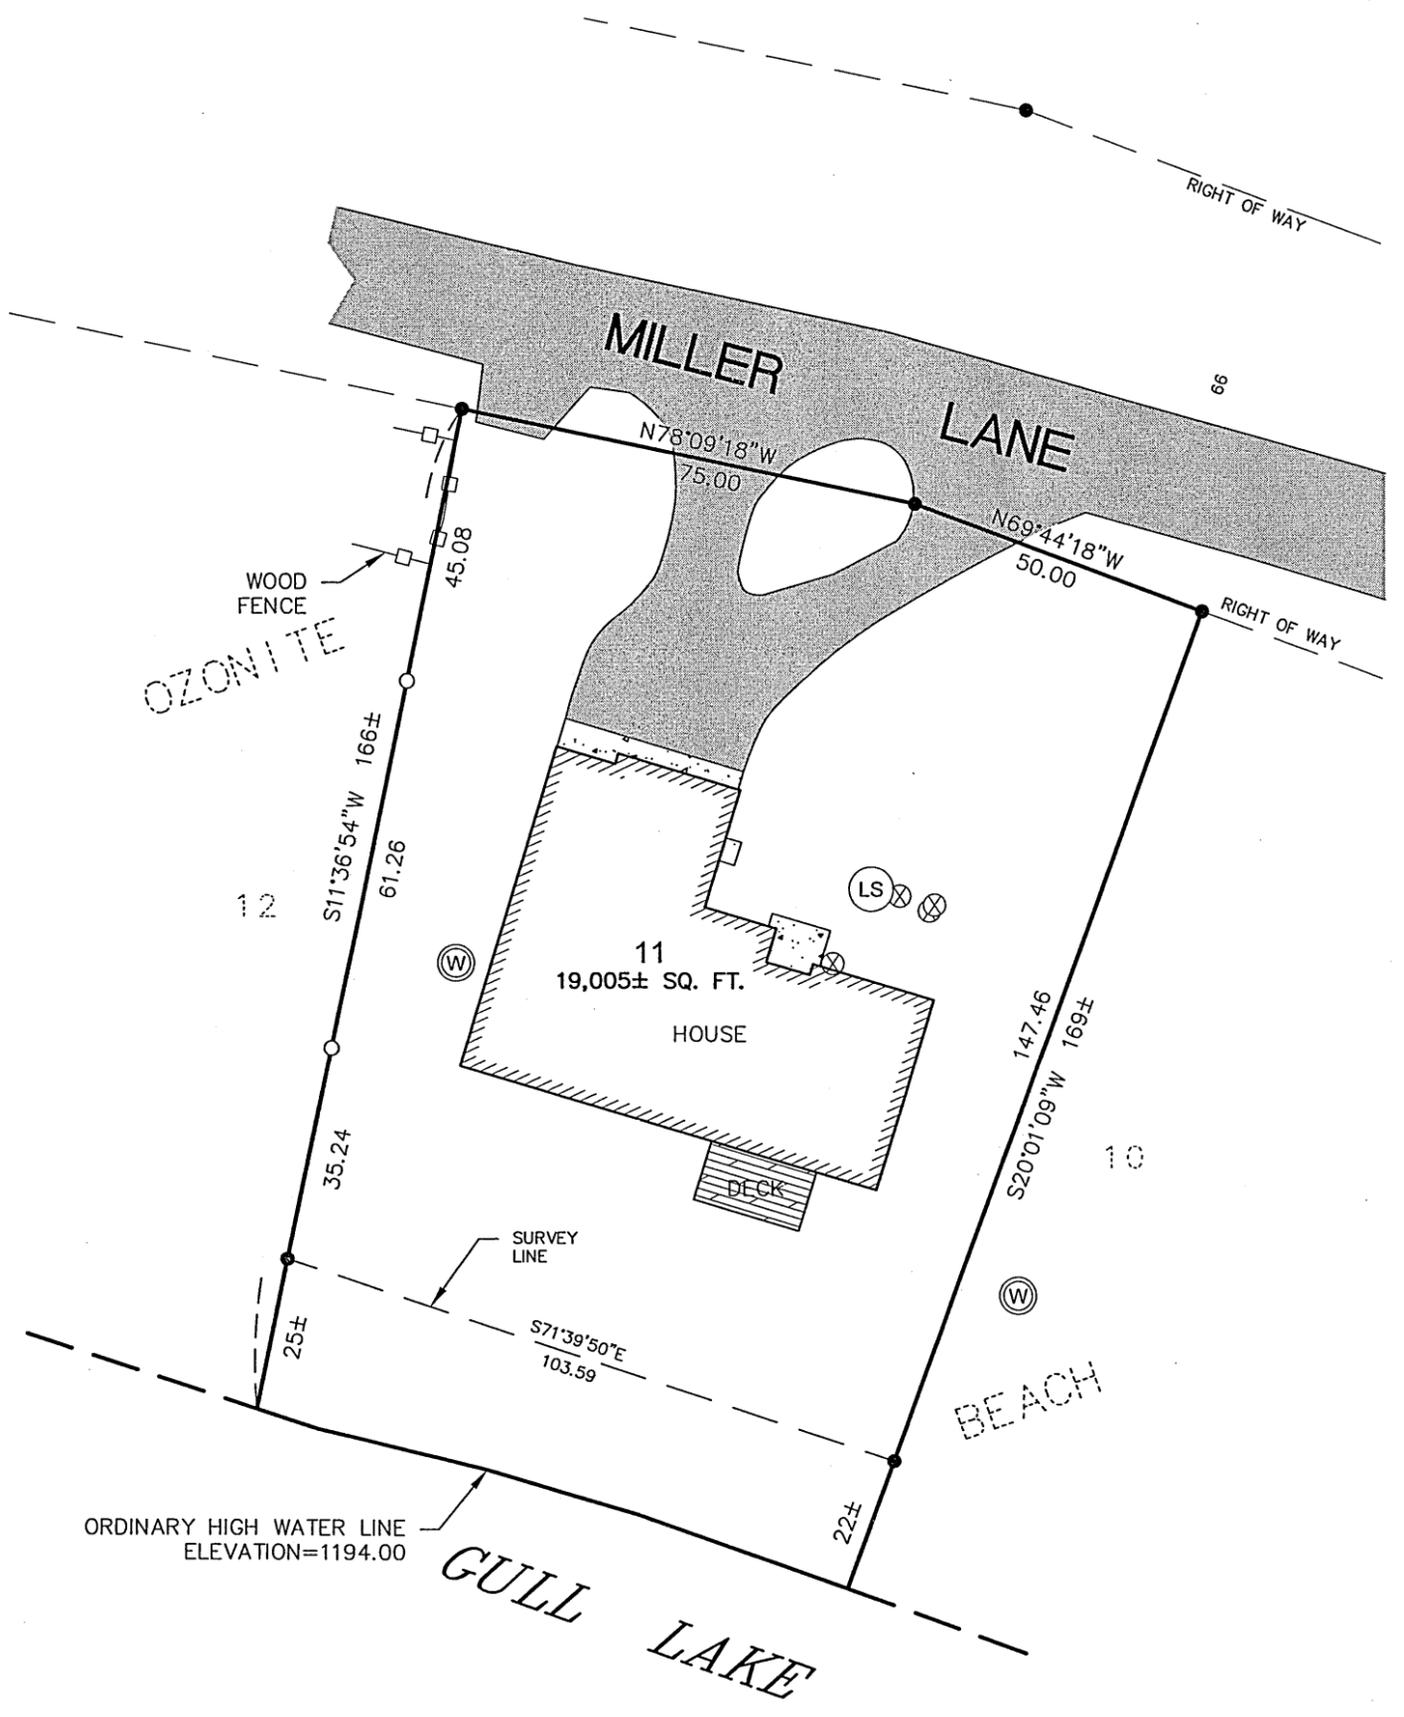

ORIENTATION OF THIS BEARING SYSTEM IS BASED ON AN ASSUMED DATUM

- = DENOTES FOUND IRON MONUMENT
- = DENOTES 1/2 INCH DIAMETER BY 18 INCH LONG IRON PIPE MONUMENT SET AND MARKED RLS # 41643
- ⊗ = DENOTES SEPTIC CLEANOUT
- ⊙ = DENOTES WELL
- ⊙ (with LS) = DENOTES LIFT STATION

- = DENOTES CONCRETE SURFACE
- = DENOTES BITUMINOUS SURFACE

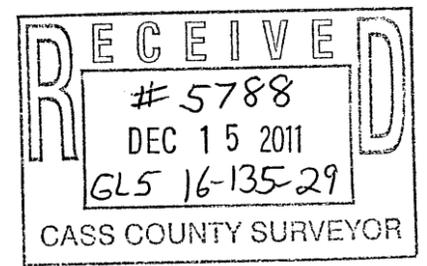

ORDINARY HIGH WATER LINE
ELEVATION=1194.00

DATE: 9-1-10	DATE	AMENDMENTS	BY	PREPARED FOR: RICHARD LAMBERT
SCALE: AS SHOWN				I HEREBY CERTIFY THAT THIS SURVEY, PLAN, OR REPORT WAS PREPARED BY ME OR UNDER MY DIRECT SUPERVISION AND THAT I AM A DULY LICENSED LAND SURVEYOR UNDER THE LAWS OF THE STATE OF MINNESOTA. <i>Richard Lambert</i> 9-1-2010
DRAWN BY: RDS				
CHECKED BY: CMC				
FILE NUMBER: 293B1332				

WWW.WSN.US.COM



ENGINEERS
ARCHITECTS
LAND SURVEYORS
ENVIRONMENTAL SERVICES

ALEXANDRIA, MN
BEMIDJI, MN
CROOKSTON, MN
GRAND FORKS, ND
RED WING, MN
ROCHESTER, MN
SIOUX FALLS, SD