



CERTIFICATE OF SURVEY

LOT 13, BLOCK 2, AND LOT 2, BLOCK 4,
ALL IN SYLVAN SHADY SHORES
SECTION 2, T.133N.,R.30W.
CASS COUNTY, MINNESOTA

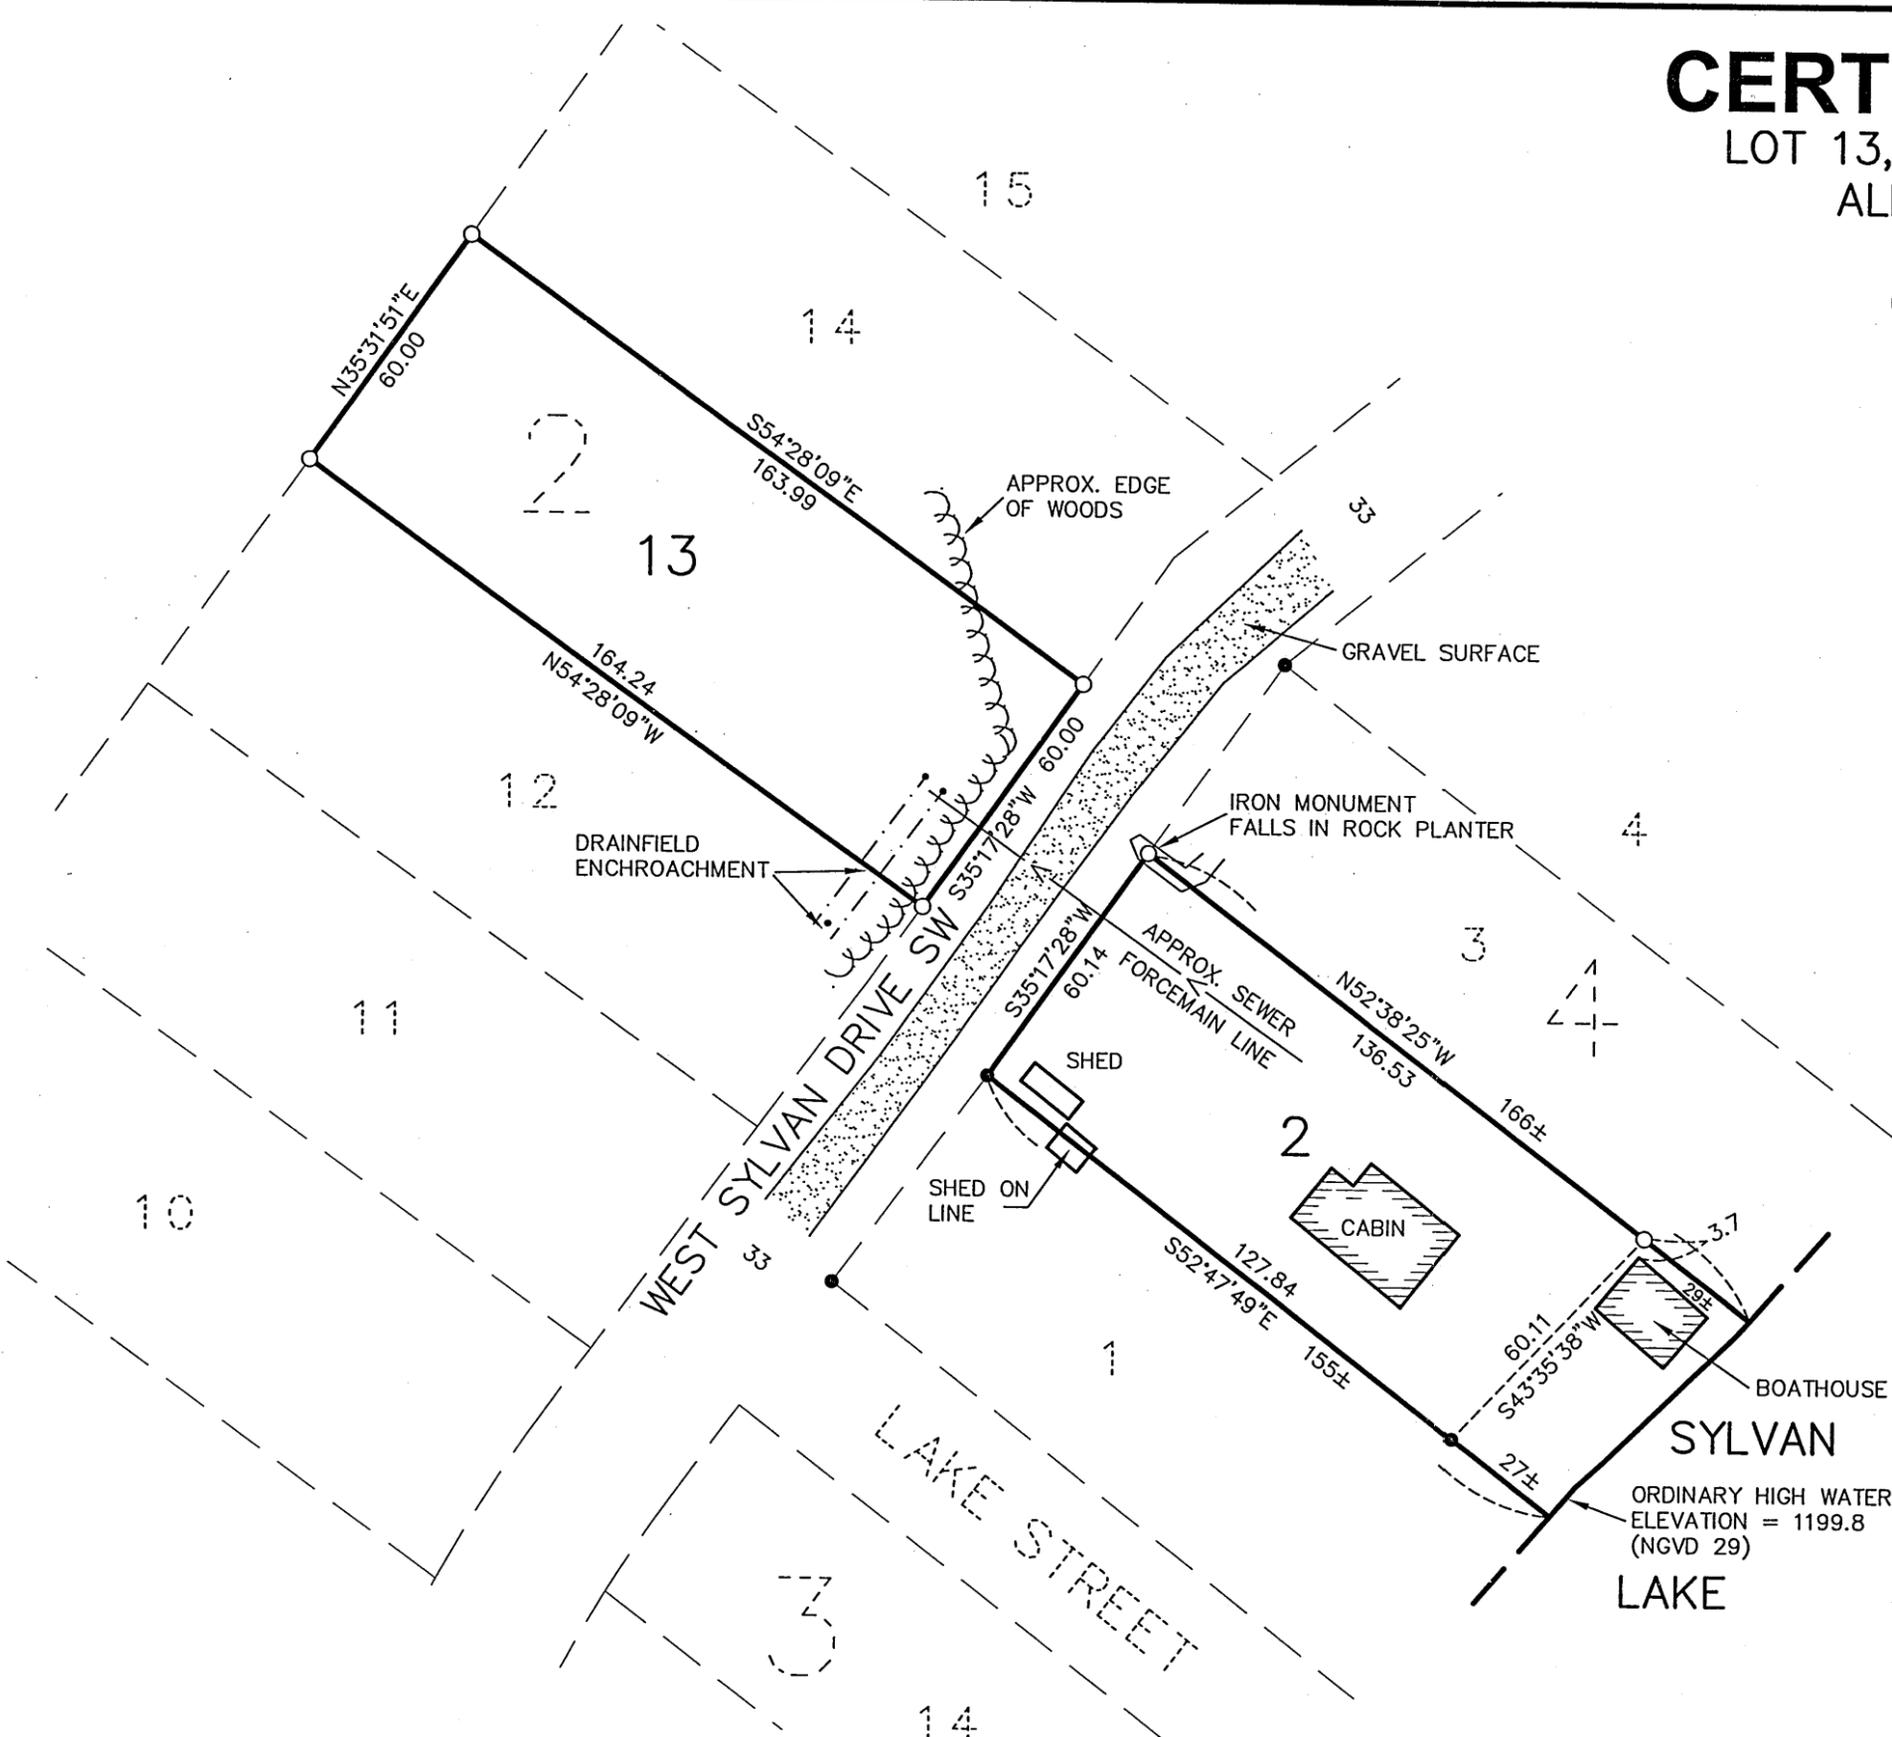

RECEIVED
#5789
DEC 15 2011
GL 8 2-133-30
CASS COUNTY SURVEYOR

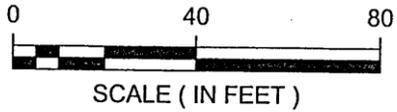

ORIENTATION OF THIS BEARING SYSTEM IS
BASED ON AN ASSUMED DATUM

- = DENOTES FOUND IRON MONUMENT
- = DENOTES 1/2 INCH DIAMETER BY 18 INCH
LONG IRON PIPE MONUMENT SET

DATE:	9-17-10	DATE		AMENDMENTS		BY		PREPARED FOR:	MAUREEN MERRIAM
SCALE:	AS SHOWN							I HEREBY CERTIFY THAT THIS SURVEY, PLAN, OR REPORT WAS PREPARED BY ME OR UNDER MY DIRECT SUPERVISION AND THAT I AM A DULY LICENSED LAND SURVEYOR UNDER THE LAWS OF THE STATE OF MINNESOTA	
DRAWN BY:	CMN							 DONN R. RASMUSSEN DATE: LIC. NO. 16102	
CHECKED BY:	DRR								
FILE NUMBER:	293B1327								



ENGINEERS
ARCHITECTS
LAND SURVEYORS
ENVIRONMENTAL SERVICES

ALEXANDRIA, MN
BEMIDJI, MN
BRAINERD, MN
CROOKSTON, MN
GRAND FORKS, ND
RED WING, MN
ROCHESTER, MN
SIOUX FALLS, SD