
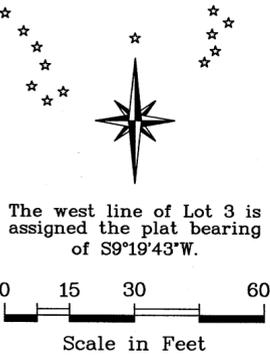


# Certificate of Survey for: Christopher & Patricia Johnson

Lot 3, Block 1, Plat of FIRST ADDITION TO BIRCH LAKE FOREST,  
Section 12, Township 140 North, Range 31 West,  
Cass County, Minnesota

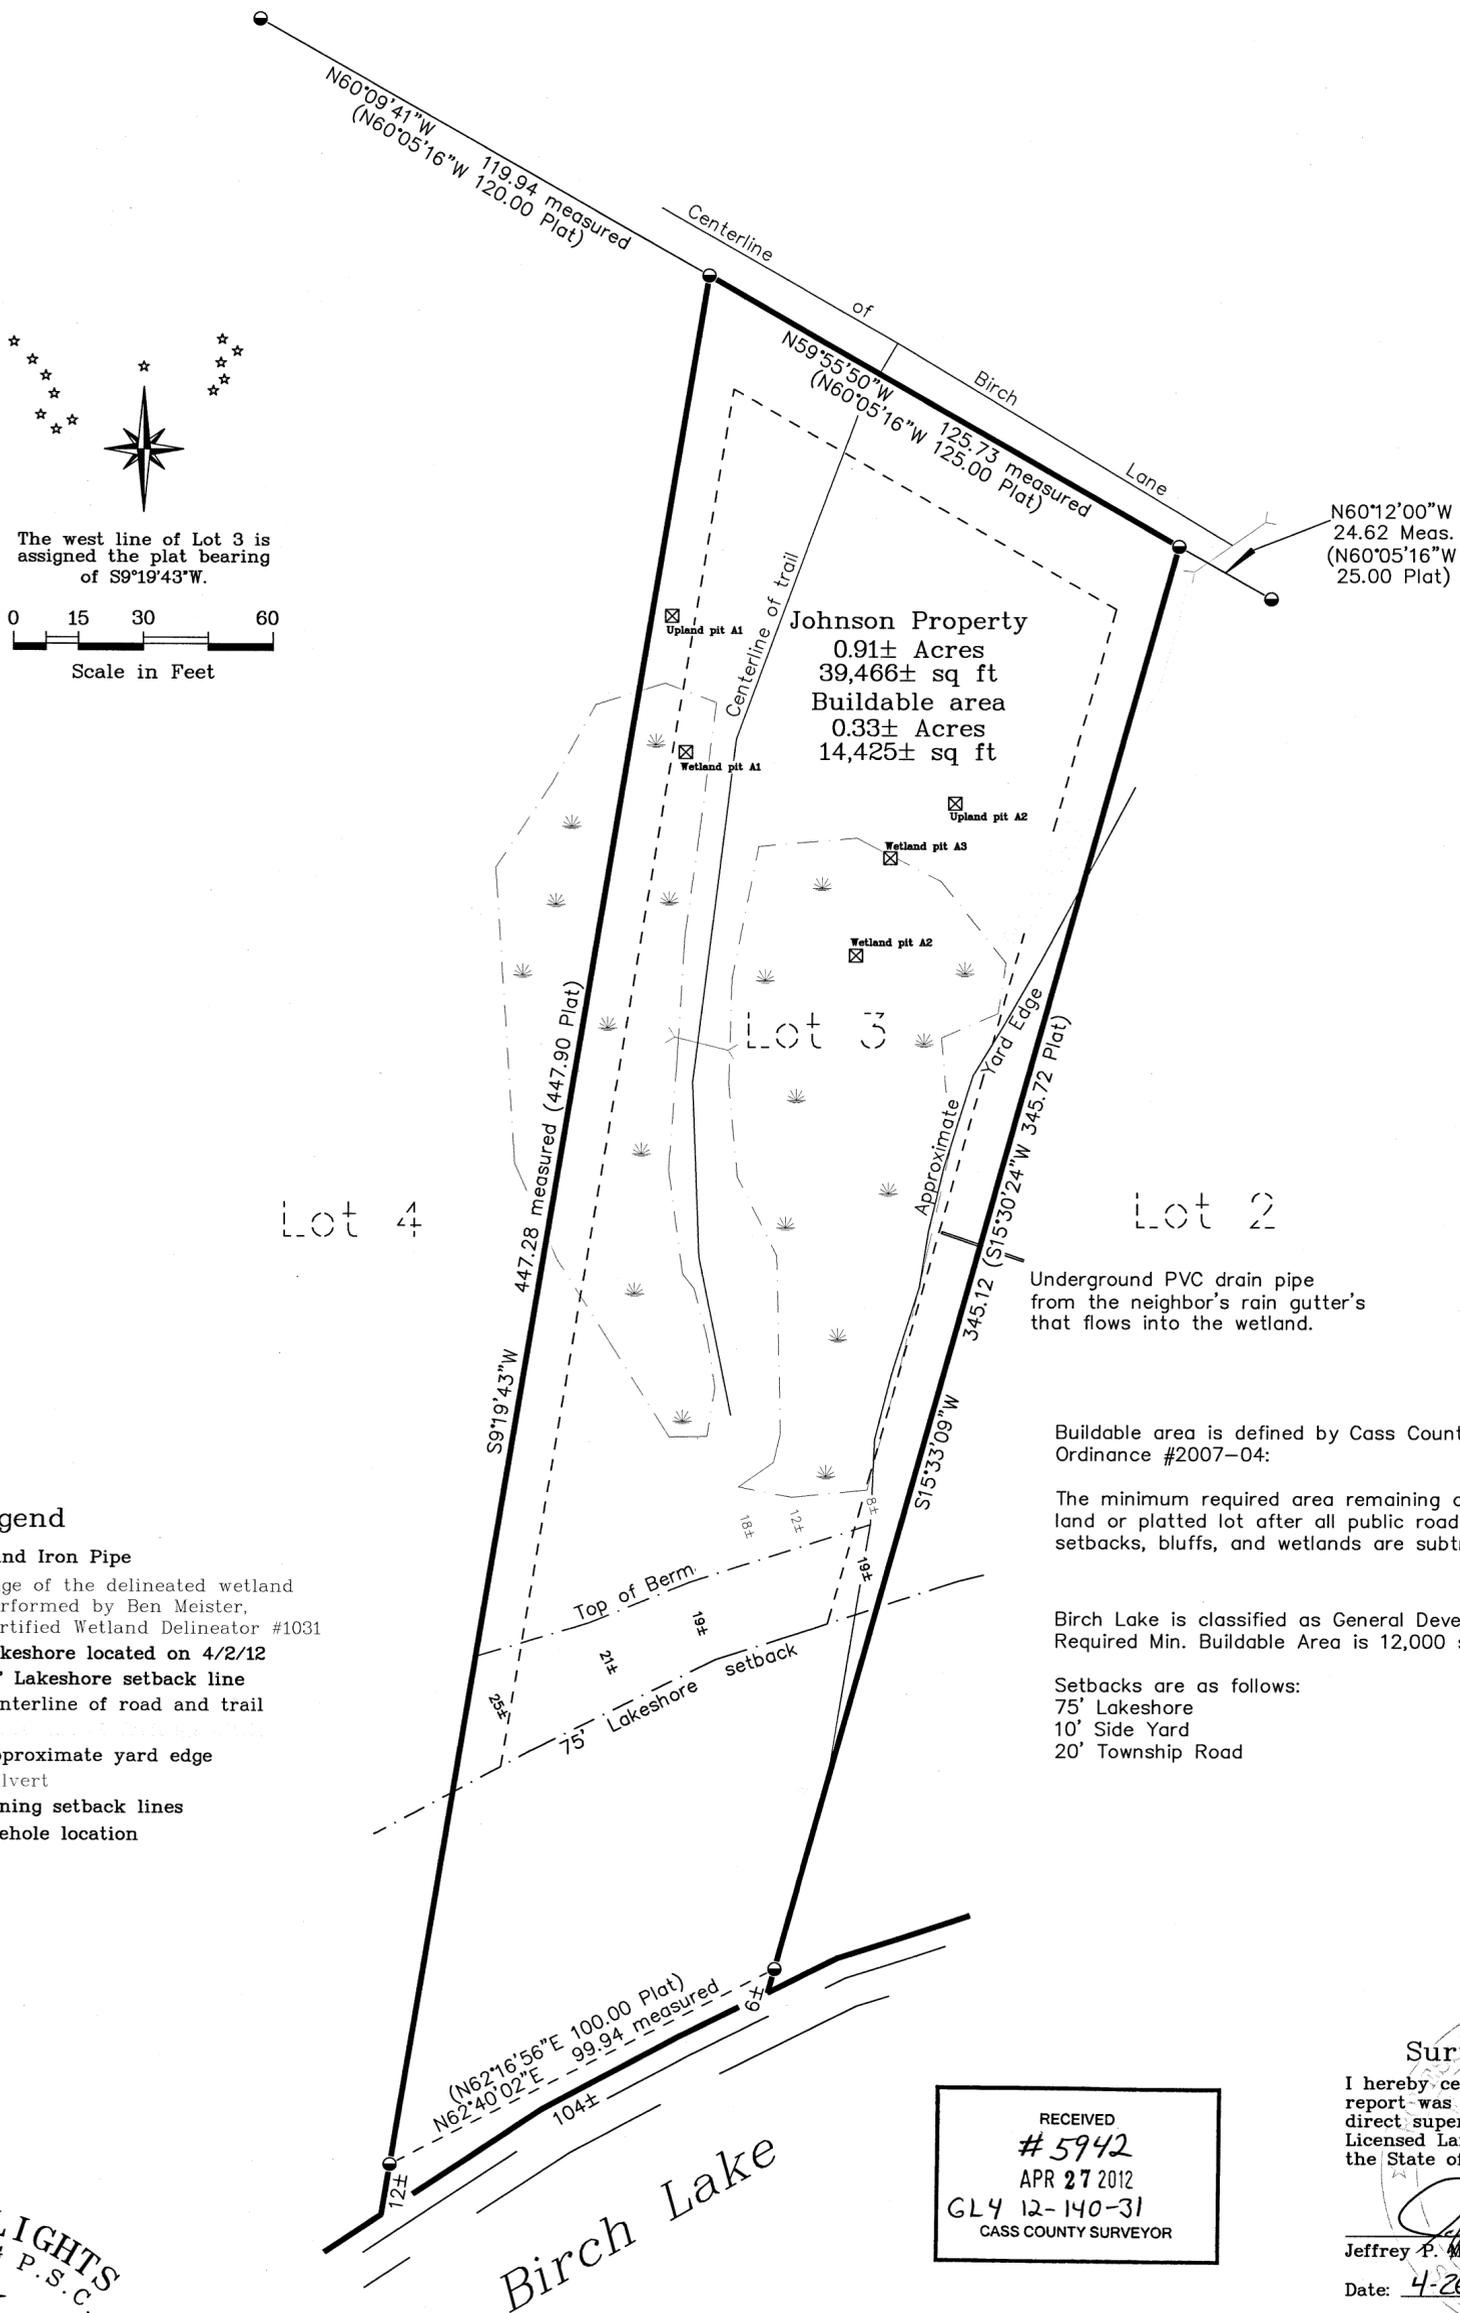

### Legend

- Found Iron Pipe
- ☼ Edge of the delineated wetland performed by Ben Meister, Certified Wetland Delineator #1031
- Lakeshore located on 4/2/12
- - - 75' Lakeshore setback line
- Centerline of road and trail
- Approximate yard edge
- Culvert
- - - Zoning setback lines
- ☒ Borehole location

RECEIVED  
#5942  
APR 27 2012  
GL4 12-140-31  
CASS COUNTY SURVEYOR

### Surveyor's Affidavit

I hereby certify that this survey, plan, or report was prepared by me or under my direct supervision and that I am a duly Licensed Land Surveyor under the laws of the State of Minnesota.

*Jeffrey P. Major*  
Jeffrey P. Major

Date: 4-26-12 Registration No. 44902

**NORTHERN LIGHTS**  
LAND SURVEYING P.S.C.  
1007 NW 4th Street  
Grand Rapids, MN 55744  
Phone/Fax: (218) 326-5325  
nlsurveying1001@qwestoffice.net