

RIGHT-OF-WAY MAP HAZELNUT DRIVE

SECTION 3, TOWNSHIP 141 NORTH, RANGE 28 WEST
CASS COUNTY, MINNESOTA

US DEPARTMENT OF THE INTERIOR
BUREAU OF INDIAN AFFAIRS
MIDWEST REGIONAL OFFICE
FORT SNELLING, MINNESOTA

SURVEYOR'S AFFIDAVIT

I, Amanda J. Brustad, Licensed Land Surveyor, am employed by the Leech Lake Band of Chippewa Indians and I hereby certify that an accurate survey has been made to describe one 66.00 foot wide right-of-way for INDIAN SERVICE ROAD NO. 1248 as shown on this map. WHEREAS, the U.S. Department of the Interior, the Bureau of Indian Affairs, Leech Lake Agency, for the United States of America and its successors and assigns, have made an Application for one 66.00 foot wide right-of-way and an easement on such additional lands as is required to construct and maintain cut and fill slopes, which may extend beyond the regular right-of-ways across Tribal Lands in the South 400.00 feet of the West 1050.00 feet of the Northwest Quarter of the Southwest Quarter and the North 435.00 feet of the West 1050.00 feet of the Southwest Quarter of the Southwest Quarter all in Section 3, Township 141 North, Range 28 West on the Leech Lake Indian Reservation, Cass County, Minnesota as shown on the right-of-way map for INDIAN SERVICE ROAD NO. 1248, being described as follows:

INDIAN SERVICE ROAD NO. 1248:

A 66.00 foot wide easement for public right-of-way purposes over, under and across the following described property:

The South 400.00 feet of the West 1050.00 feet of the Northwest Quarter of the Southwest Quarter and the North 435.00 feet of the West 1050.00 feet of the Southwest Quarter of the Southwest Quarter all in Section 3, Township 141 North, Range 28 West on the Leech Lake Indian Reservation, Cass County, Minnesota.

The centerline of said easement is described as follows:

Commencing at the southwest corner of said Section 3; thence North 00 degrees 25 minutes 08 seconds East, bearing based on NAD83(96) Cass County, North Zone, along the west line of said Section 3, a distance of 1383.96 feet to the point of beginning of the centerline to be described, said point being 33.00 feet north, measured at right angles, of the south line of said Northwest Quarter of the Southwest Quarter; thence South 89 degrees 22 minutes 44 seconds East a distance of 560.12 feet; thence southeasterly a distance of 130.86 feet along a tangential curve, concave to the southwest, having a radius of 250.00 feet and a central angle of 29 degrees 59 minutes 25 seconds; thence South 59 degrees 23 minutes 19 seconds East, tangent to said curve, a distance of 133.10 feet and said centerline there terminating.

The sidelines of said easement are to be prolonged or shortened to terminate on the east line of the west 33.00 feet of said Section 3.

Together with an easement for public right-of-way purposes over, under and across that part of said Section 3, not included in the above described easement, which lies within a circumference of a circle having a radius of 66.00 feet. The center of said circle is a point at the terminus of the above described centerline.



APPLICANT'S CERTIFICATE

I, Art Chase, Do Hereby Certify, that I am the Director, Division Director, Leech Lake Tribal Roads, hereinafter designated the Applicant; that Amanda J. Brustad, who subscribed to the foregoing Affidavit, performed the survey of the right-of-ways of INDIAN SERVICE ROAD NO. 1248 and prepared this map; that the location of said right-of-ways as shown on this map consists of 1.47 acres, more or less, and is accurately represented on this map. Approved pursuant to the Act of February 5, 1948 (62 Stat. 17) and department regulation 25 CFR (47 FR 13327) and subject to any prior valid, existing or adverse claim.

Art Chase
ART CHASE
DIVISION DIRECTOR, LEECH LAKE TRIBAL ROADS
DATE 3-21-12




LEGEND

- IRON MONUMENT FOUND
- IRON MONUMENT SET WITH CAP NO. 47934

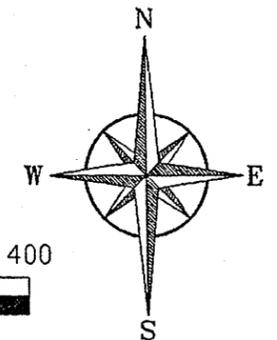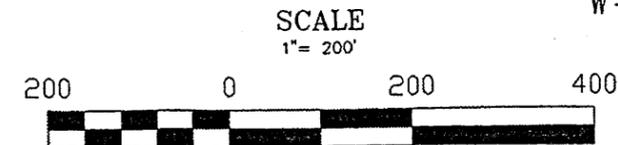

COORDINATES AND BEARINGS ARE BASED ON NAD83(96) CASS COUNTY COORDINATE SYSTEM NORTH ZONE

CURVE	RADIUS	ARC LENGTH	CHORD LENGTH	CHORD BEARING	DELTA ANGLE
C1	250.00	130.86	129.37	N74°23'01"W	29°59'25"

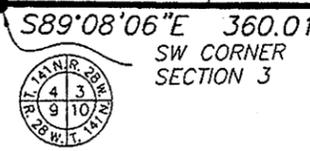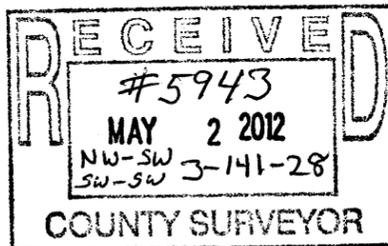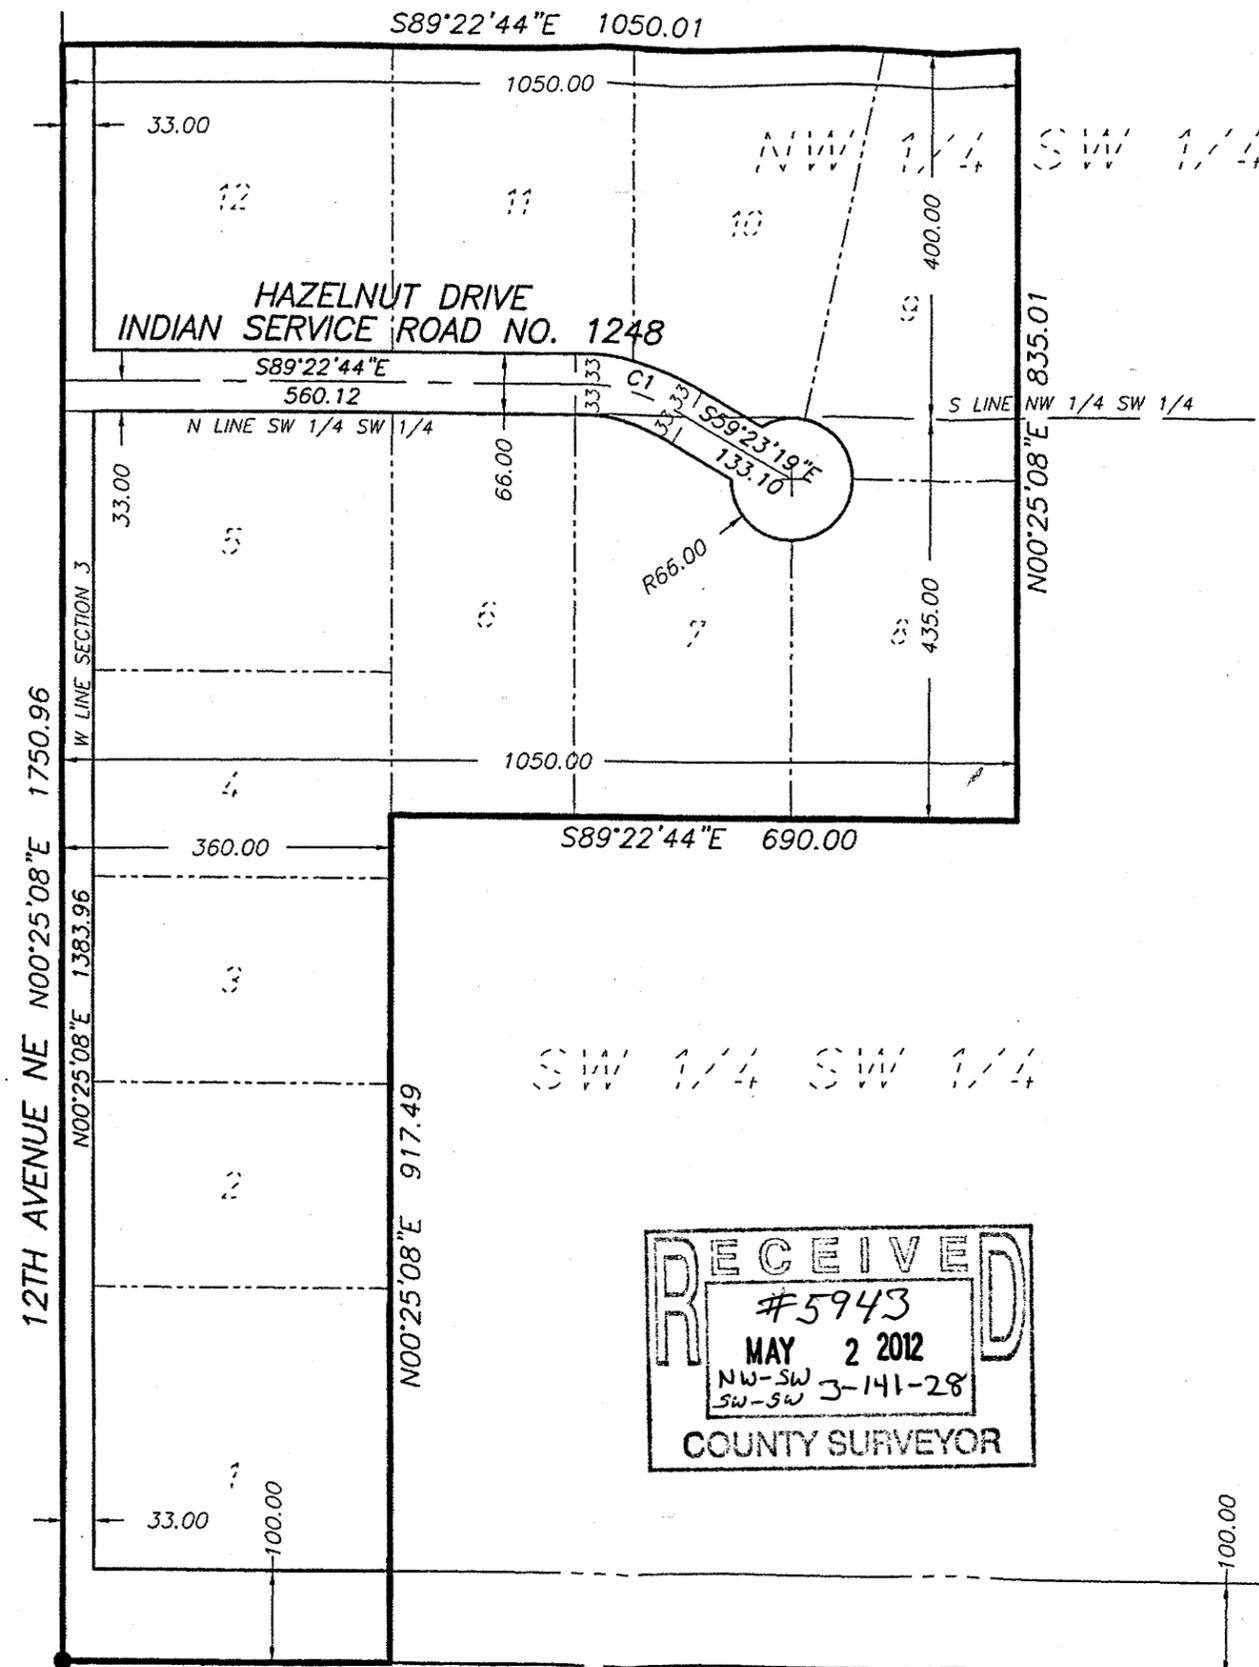

STATE HIGHWAY NO 200
SW CORNER SECTION 3

NORTHWESTERN
Surveying & Engineering, Inc.
PO Box 3067, Bemidji, Mn 56619 218-444-9394

LEECH LAKE 7
SW1/4-SW1/4 &
NW1/4-SW1/4
SEC 3, T141N, R28W
CASS COUNTY, MN

JOB#:	11031	DRAWN BY:	AJB
FILENAME:	11031 LL7 3-141-28 Rd Res		
REV#	DESCRIPTION	DATE	
1	Applicant's Certificate	3-19-12	

I HEREBY CERTIFY THAT THIS SURVEY, PLAN OR REPORT WAS PREPARED BY ME OR UNDER MY DIRECT SUPERVISION AND THAT I AM A DULY LICENSED LAND SURVEYOR UNDER THE LAWS OF THE STATE OF MINNESOTA.
Amanda J. Brustad 3/19/12
AMANDA J. BRUSTAD (LIC. NO. 47934) DATE: