

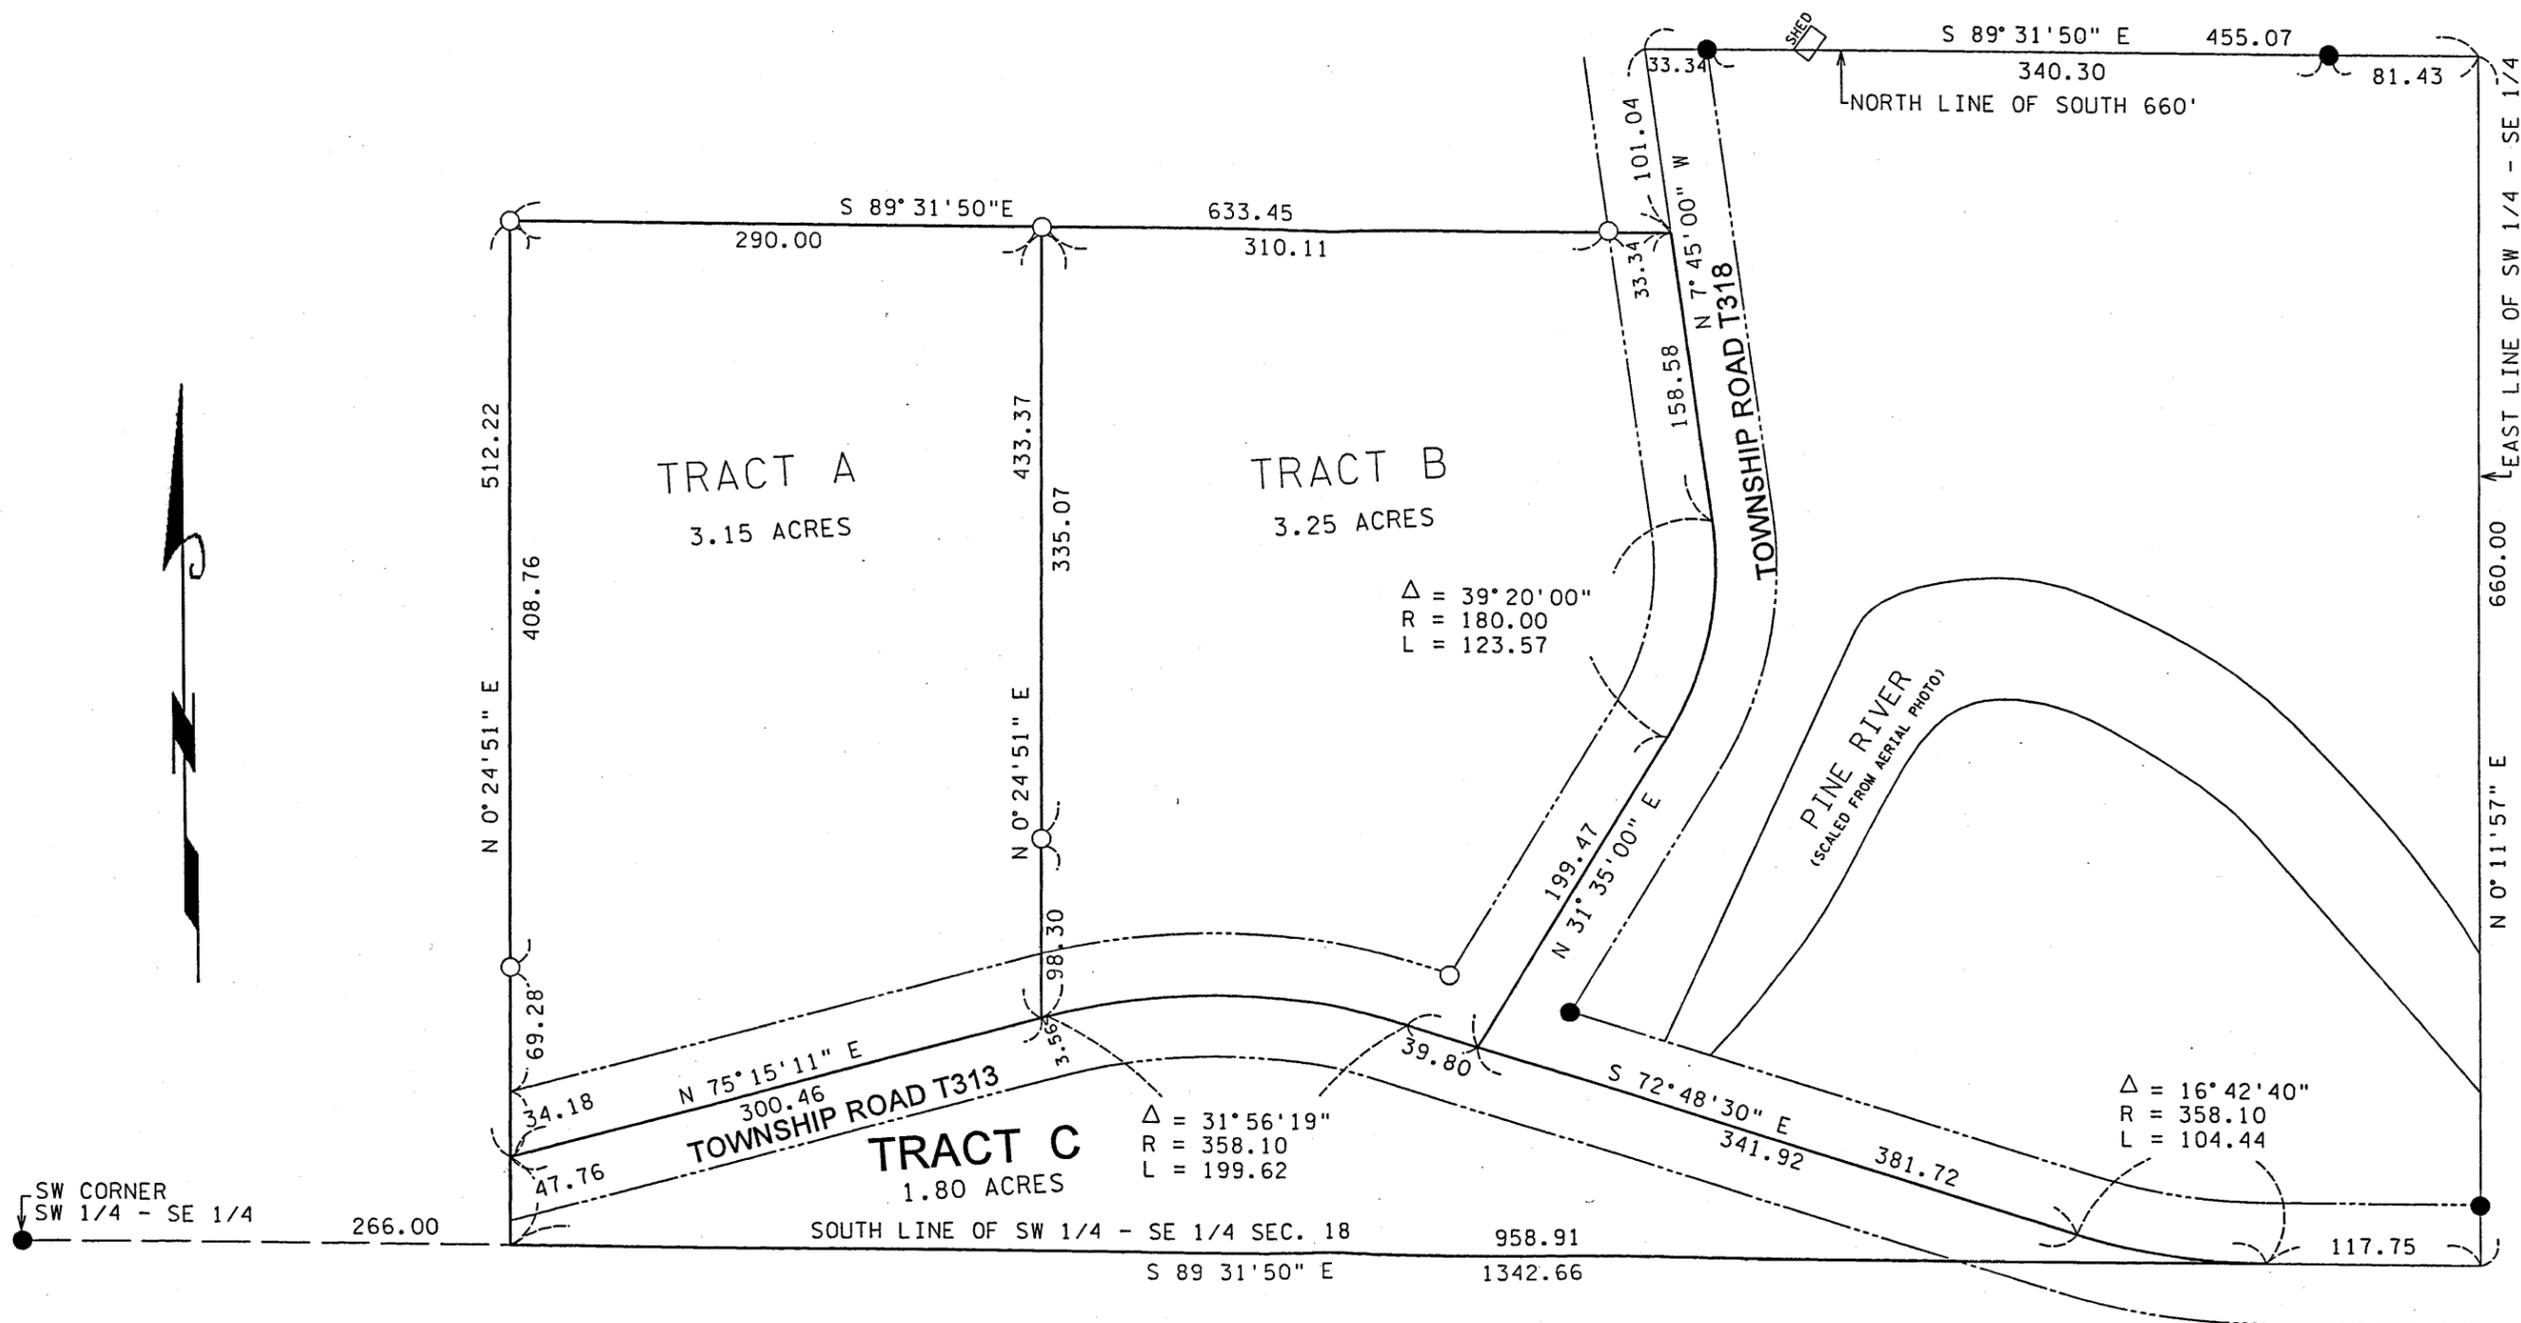


CERTIFICATE OF SURVEY

TRACT C: That part of the Southwest Quarter of the Southeast Quarter of Section 18, Township 138 North, Range 29 West, Cass County, Minnesota, described as follows: Commencing at the Southwest Corner of said Southwest Quarter of the Southeast Quarter; thence North 89 degrees 31 minutes 50 seconds East, bearings based on Cass County coordinate datum, along the south line of said Southwest Quarter of the Southeast Quarter a distance of 266.00 feet to the point of beginning; thence North 0 degrees 24 minutes 51 seconds East a distance of 47.76 feet to the center of Township Road T313; thence North 75 degrees 15 minutes 11 seconds East along the center of said Township Road T313 a distance of 304.02 feet; thence easterly along the center of said Township Road T313 a distance of 199.62 feet along a tangential curve, concave to the south having a radius of 358.10 feet and a central angle of 31 degrees 56 minutes 19 seconds; thence South 72 degrees 48 minutes 30 seconds East along the center of said Township Road T313 a distance of 381.72 feet; thence easterly along the center of said Township Road T313 a distance of 104.44 feet along a tangential curve, concave to the north having a radius of 358.10 feet and a central angle of 16 degrees 42 minutes 40 seconds to the south line of said Southwest Quarter of the Southeast Quarter; thence North 89 degrees 31 minutes 50 seconds West along the south line of said Southwest Quarter of the Southeast Quarter a distance of 958.91 feet to the point of beginning. Subject to a 33 foot easement for Township Road T313. Subject to reservations, restrictions and other easements of record, if any.

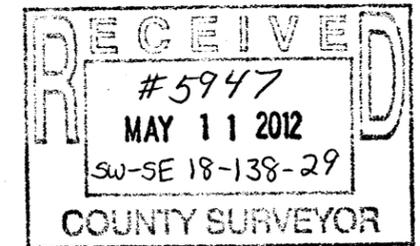

- INDICATES MONUMENT FOUND
 - INDICATES 1/2" PIPE SET WITH RLS CAP 11865
- BEARINGS ARE BASED ON
CASS COUNTY COORDINATE DATUM

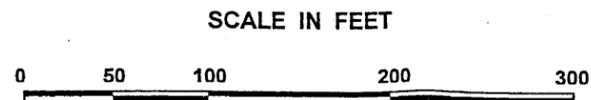

I hereby certify that this survey, plan, or report was prepared by me or under my direct supervision, and that I am a duly LICENSED LAND SURVEYOR under the laws of the State of Minnesota.

Date 5/8/2012 *James W. Nielson*
Licensed Land Surveyor
Minnesota License No. 11865