

CERTIFICATE OF SURVEY


PART OF THE SOUTHEAST QUARTER OF
SECTION 9, TOWNSHIP 134 NORTH, RANGE 30 WEST,
CASS COUNTY, MINNESOTA



30716 Old Highway #371
Suite 2
P. O. Box 874
Pequot Lakes, MN 56472
Phone: 1-218-268-4940
www.stonemansurvey.com



I HEREBY CERTIFY THAT THIS SURVEY, PLAN, SPECIFICATION, OR REPORT WAS PREPARED BY ME OR UNDER MY DIRECT SUPERVISION AND THAT I AM A LICENSED SURVEYOR UNDER THE LAWS OF THE STATE OF MINNESOTA.
Cynthia M. Hilde
CYNTHIA M. HILDE PL584881
DATE: 4/22/11 LIC. NO. 42881

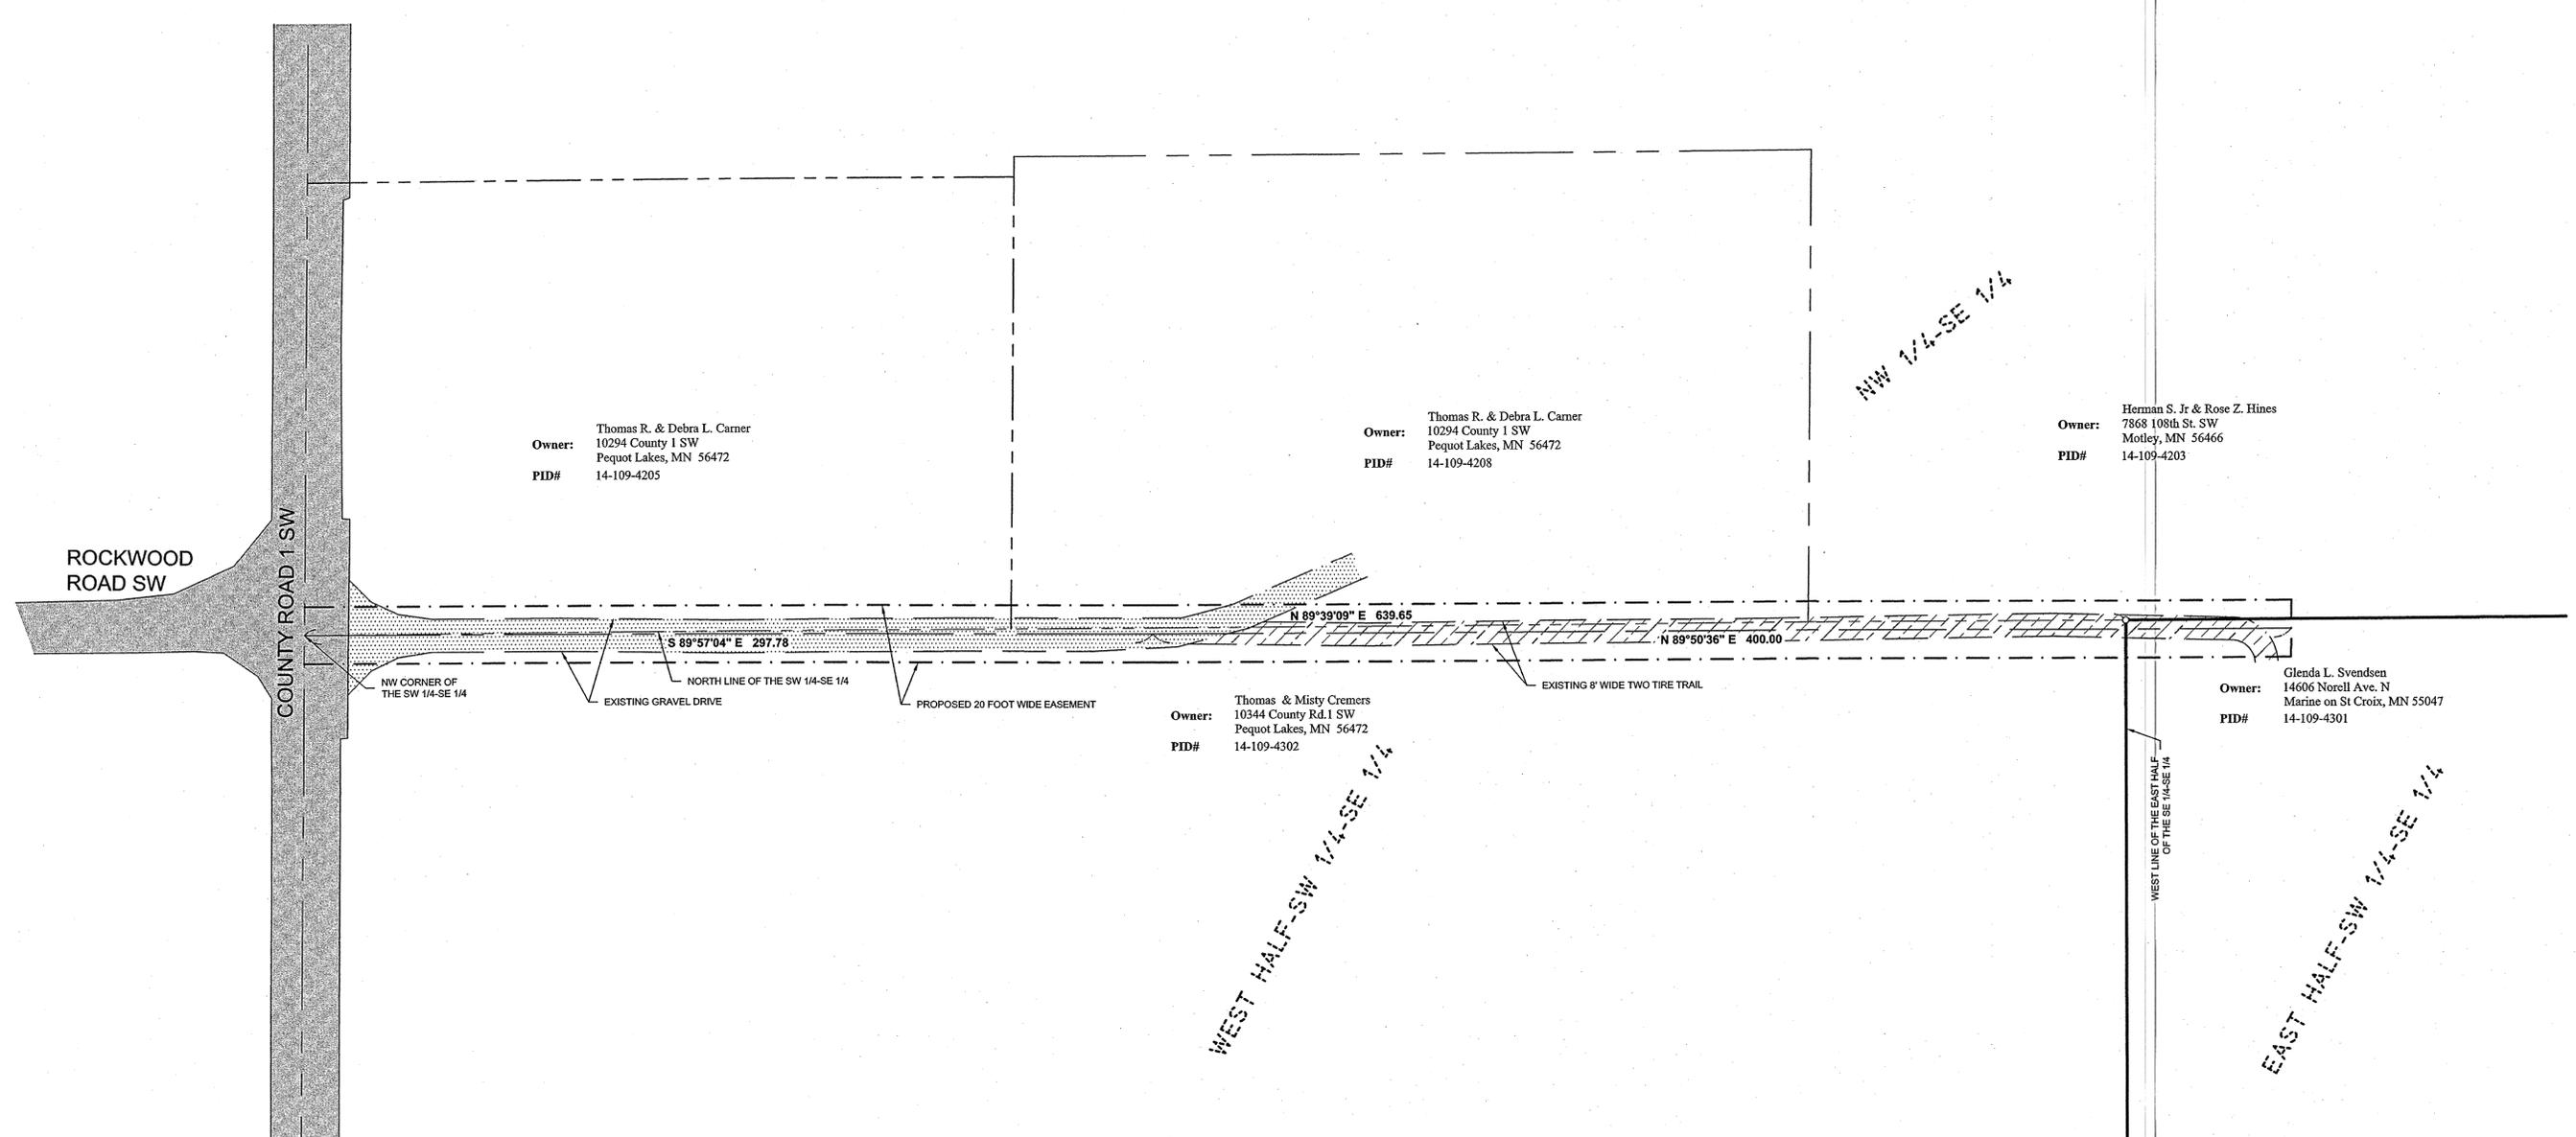

Owner: Thomas R. & Debra L. Carner
10294 County 1 SW
Pequot Lakes, MN 56472
PID# 14-109-4205

Owner: Thomas R. & Debra L. Carner
10294 County 1 SW
Pequot Lakes, MN 56472
PID# 14-109-4208

Owner: Herman S. Jr & Rose Z. Hines
7868 108th St. SW
Motley, MN 56466
PID# 14-109-4203

Owner: Thomas & Misty Cremers
10344 County Rd.1 SW
Pequot Lakes, MN 56472
PID# 14-109-4302


Owner: Glenda L. Svendsen
14606 Norell Ave. N
Marine on St Croix, MN 55047
PID# 14-109-4301

PROPOSED EASEMENT DESCRIPTION

A 20.00 foot wide easement for ingress and egress purposes over and across the Northwest Quarter of the Southeast Quarter and the Southwest Quarter of the Southeast Quarter of Section 9, Township 134 North, Range 30 West, Cass County, Minnesota, the centerline of said easement is described as follows: Beginning at the northwest corner of said Southwest Quarter of the Southeast Quarter and assuming the north line of said Southwest Quarter of the Southeast Quarter bears North 89 degrees 39 minutes 09 seconds East; thence South 89 degrees 57 minutes 04 seconds East 297.78 feet; thence North 89 degrees 50 minutes 36 seconds East 400.00 feet and said centerline there terminating.

LEGEND

- DENOTES EDGE OF EXISTING BITUMINOUS
 - DENOTES EDGE OF EXISTING GRAVEL
 - DENOTES IRON MONUMENT SET MARKED BY LICENSE No. 44881
- ORIENTATION OF THIS BEARING SYSTEM IS BASED ON THE NORTH LINE OF THE SOUTHWEST QUARTER OF THE SOUTHEAST QUARTER TO HAVE AN ASSUMED BEARING OF N 89°39'09" E.

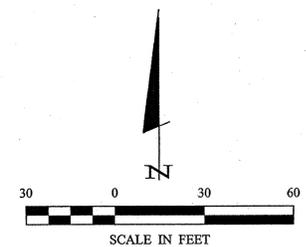

REVISIONS	DATE	DESCRIPTION

PROJECT No.:	11003	DATE:	4-22-2011
FILE NAME:	CT1003-2.dwg	SCALE:	1"=50'
FIELD BOOK:	BOOK 406	HORIZ.:	1"=50'
BOOK 406	PG. 12	VERT.:	NONE

CERTIFICATE OF SURVEY	PROJECT MANAGER:	CMH
Glenda Svendsen	CHECKED BY:	CMH
John Erickson - Erickson & Aanes Law Office	DRAWN BY:	R/JF
319 South 6th Street		
P.O. Box 525		
Brainerd, MN 56401		

Roger Forcella 4/22/2011 9:51 AM - F:\Crawford\9201111003_Svendsen\dwg\CT1003-2.dwg