


CERTIFICATE OF SURVEY

PART OF THE SOUTHWEST QUARTER OF THE NORTHEAST QUARTER,
SECTION 18, TOWNSHIP 140 NORTH, RANGE 30 WEST,
CASS COUNTY, MINNESOTA

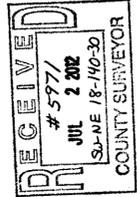

NO.	DATE	DESCRIPTION	BY


I HEREBY CERTIFY THAT THIS SURVEY WAS CONDUCTED IN ACCORDANCE WITH THE PROFESSIONAL STANDARDS AND ETHICS OF A DULY LICENSED LAND SURVEYOR UNDER THE LAWS OF THE STATE OF MINNESOTA.


 TERRY L. FREEMAN
 LIC. NO. 21367



CERTIFICATE OF SURVEY
 Aspen Construction, Attn: Brad Baird
 P.O. Box 6
 Hackensack, MN 56452

JOB NO. 11-115
 DATE: 10-26-2011
 SHEET NO. 1 OF 1

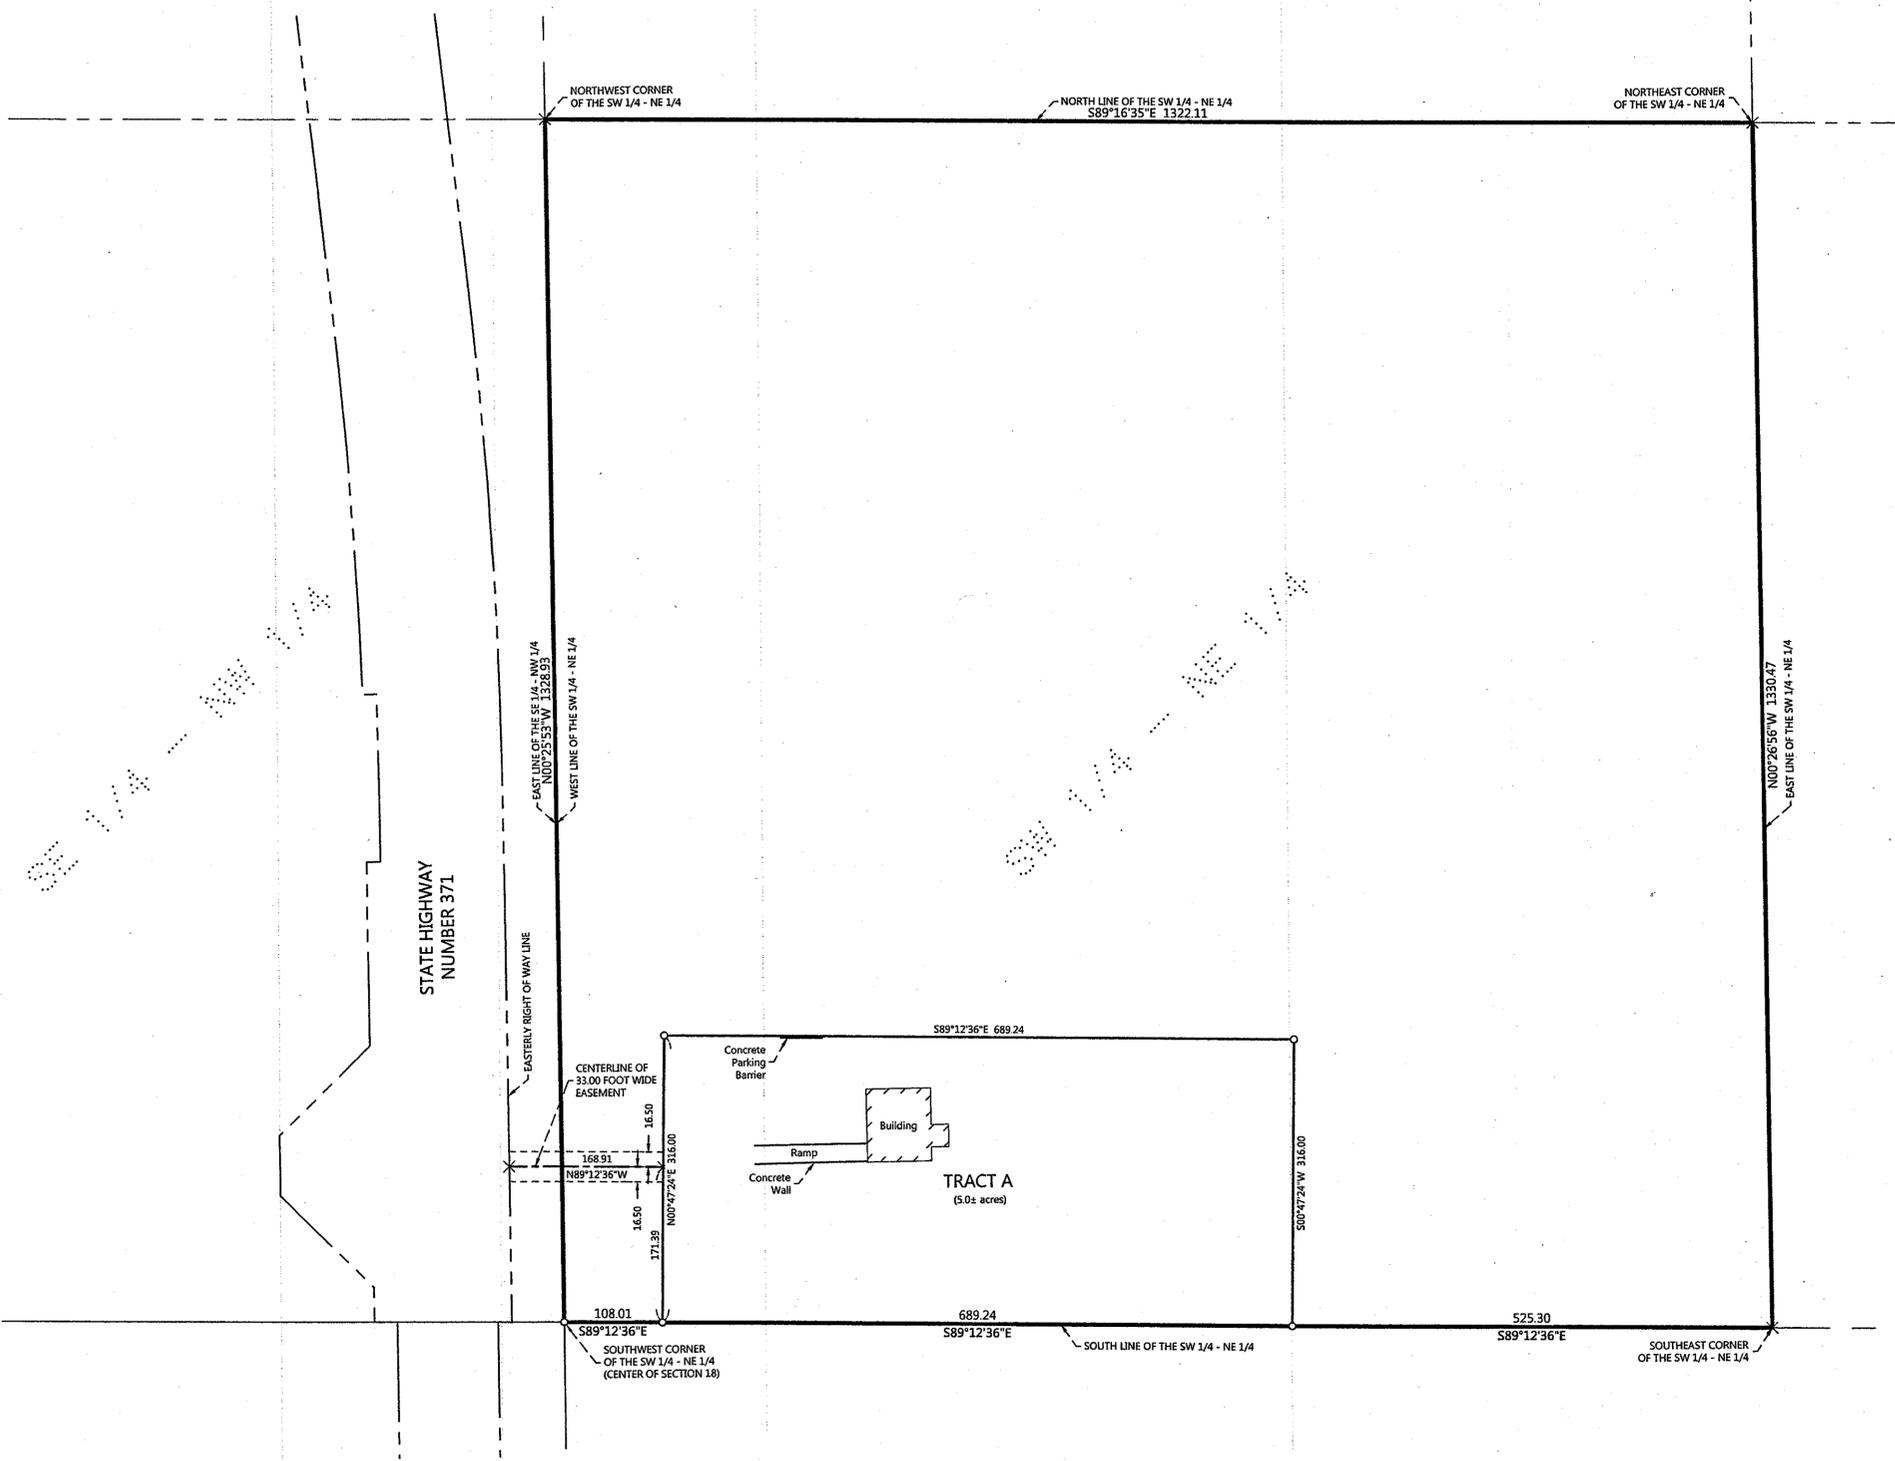


PROPOSED DESCRIPTIONS:

TRACT A
That part of the Southwest Quarter of the Northeast Quarter, Section 18, Township 140 North, Range 30 West, Cass County, Minnesota, described as follows: COMMENCING at the southwest corner of said Southwest Quarter of the Northeast Quarter, thence South 89 degrees 12 minutes 36 seconds East, assigned bearing, along the south line thereof, a distance of 47 minutes 24 seconds East 316.00 feet; thence South 89 degrees 12 minutes 36 seconds East 689.24 feet; thence South 00 degrees 47 minutes 24 seconds West 316.00 feet to said south line; thence North 89 degrees 12 minutes 36 seconds West, along said south line, 689.24 feet to the point of beginning.

SUBJECT to easements, restrictions, and reservations of record. TOGETHER with a 33.00 foot wide easement.

33.00 FOOT WIDE EASEMENT
A 33.00 foot wide easement for ingress and egress over and across that part of the Southeast Quarter of the Northwest Quarter and the Southwest Quarter of the Northeast Quarter, both in Section 18, Township 140 North, Range 30 West, Cass County, Minnesota, the centerline of said 33.00 foot wide easement is described as follows: COMMENCING at the southwest corner of said Southwest Quarter of the Northeast Quarter; thence South 89 degrees 12 minutes 36 seconds East, assigned bearing, along the south line thereof, a distance of 108.01 feet; thence North 00 degrees 47 minutes 24 seconds East 171.39 feet to the point of beginning of the centerline to be herein described; thence North 89 degrees 12 minutes 36 seconds West 168.91 feet to the westerly right of way line of State Highway Number 371 and said centerline there terminating. The sidelines of said 33.00 foot wide easement shall be prolonged or shortened to terminate on said westerly right of way line and on lines bearing South 00 degrees 47 minutes 24 seconds West and North 00 degrees 47 minutes 24 seconds East from the point of beginning of the above described centerline.

- LEGEND**
- DENOTES IRON MONUMENT SET MARKED BY LICENSE No. 47544
 - × DENOTES CALCULATED POSITION

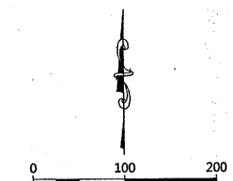

ORIENTATION OF THIS BEARING SYSTEM IS BASED ON THE SOUTH LINE OF THE SOUTHWEST QUARTER OF THE NORTHEAST QUARTER TO HAVE AN ASSIGNED BEARING OF S 89°12'36" E.