


CERTIFICATE OF SURVEY

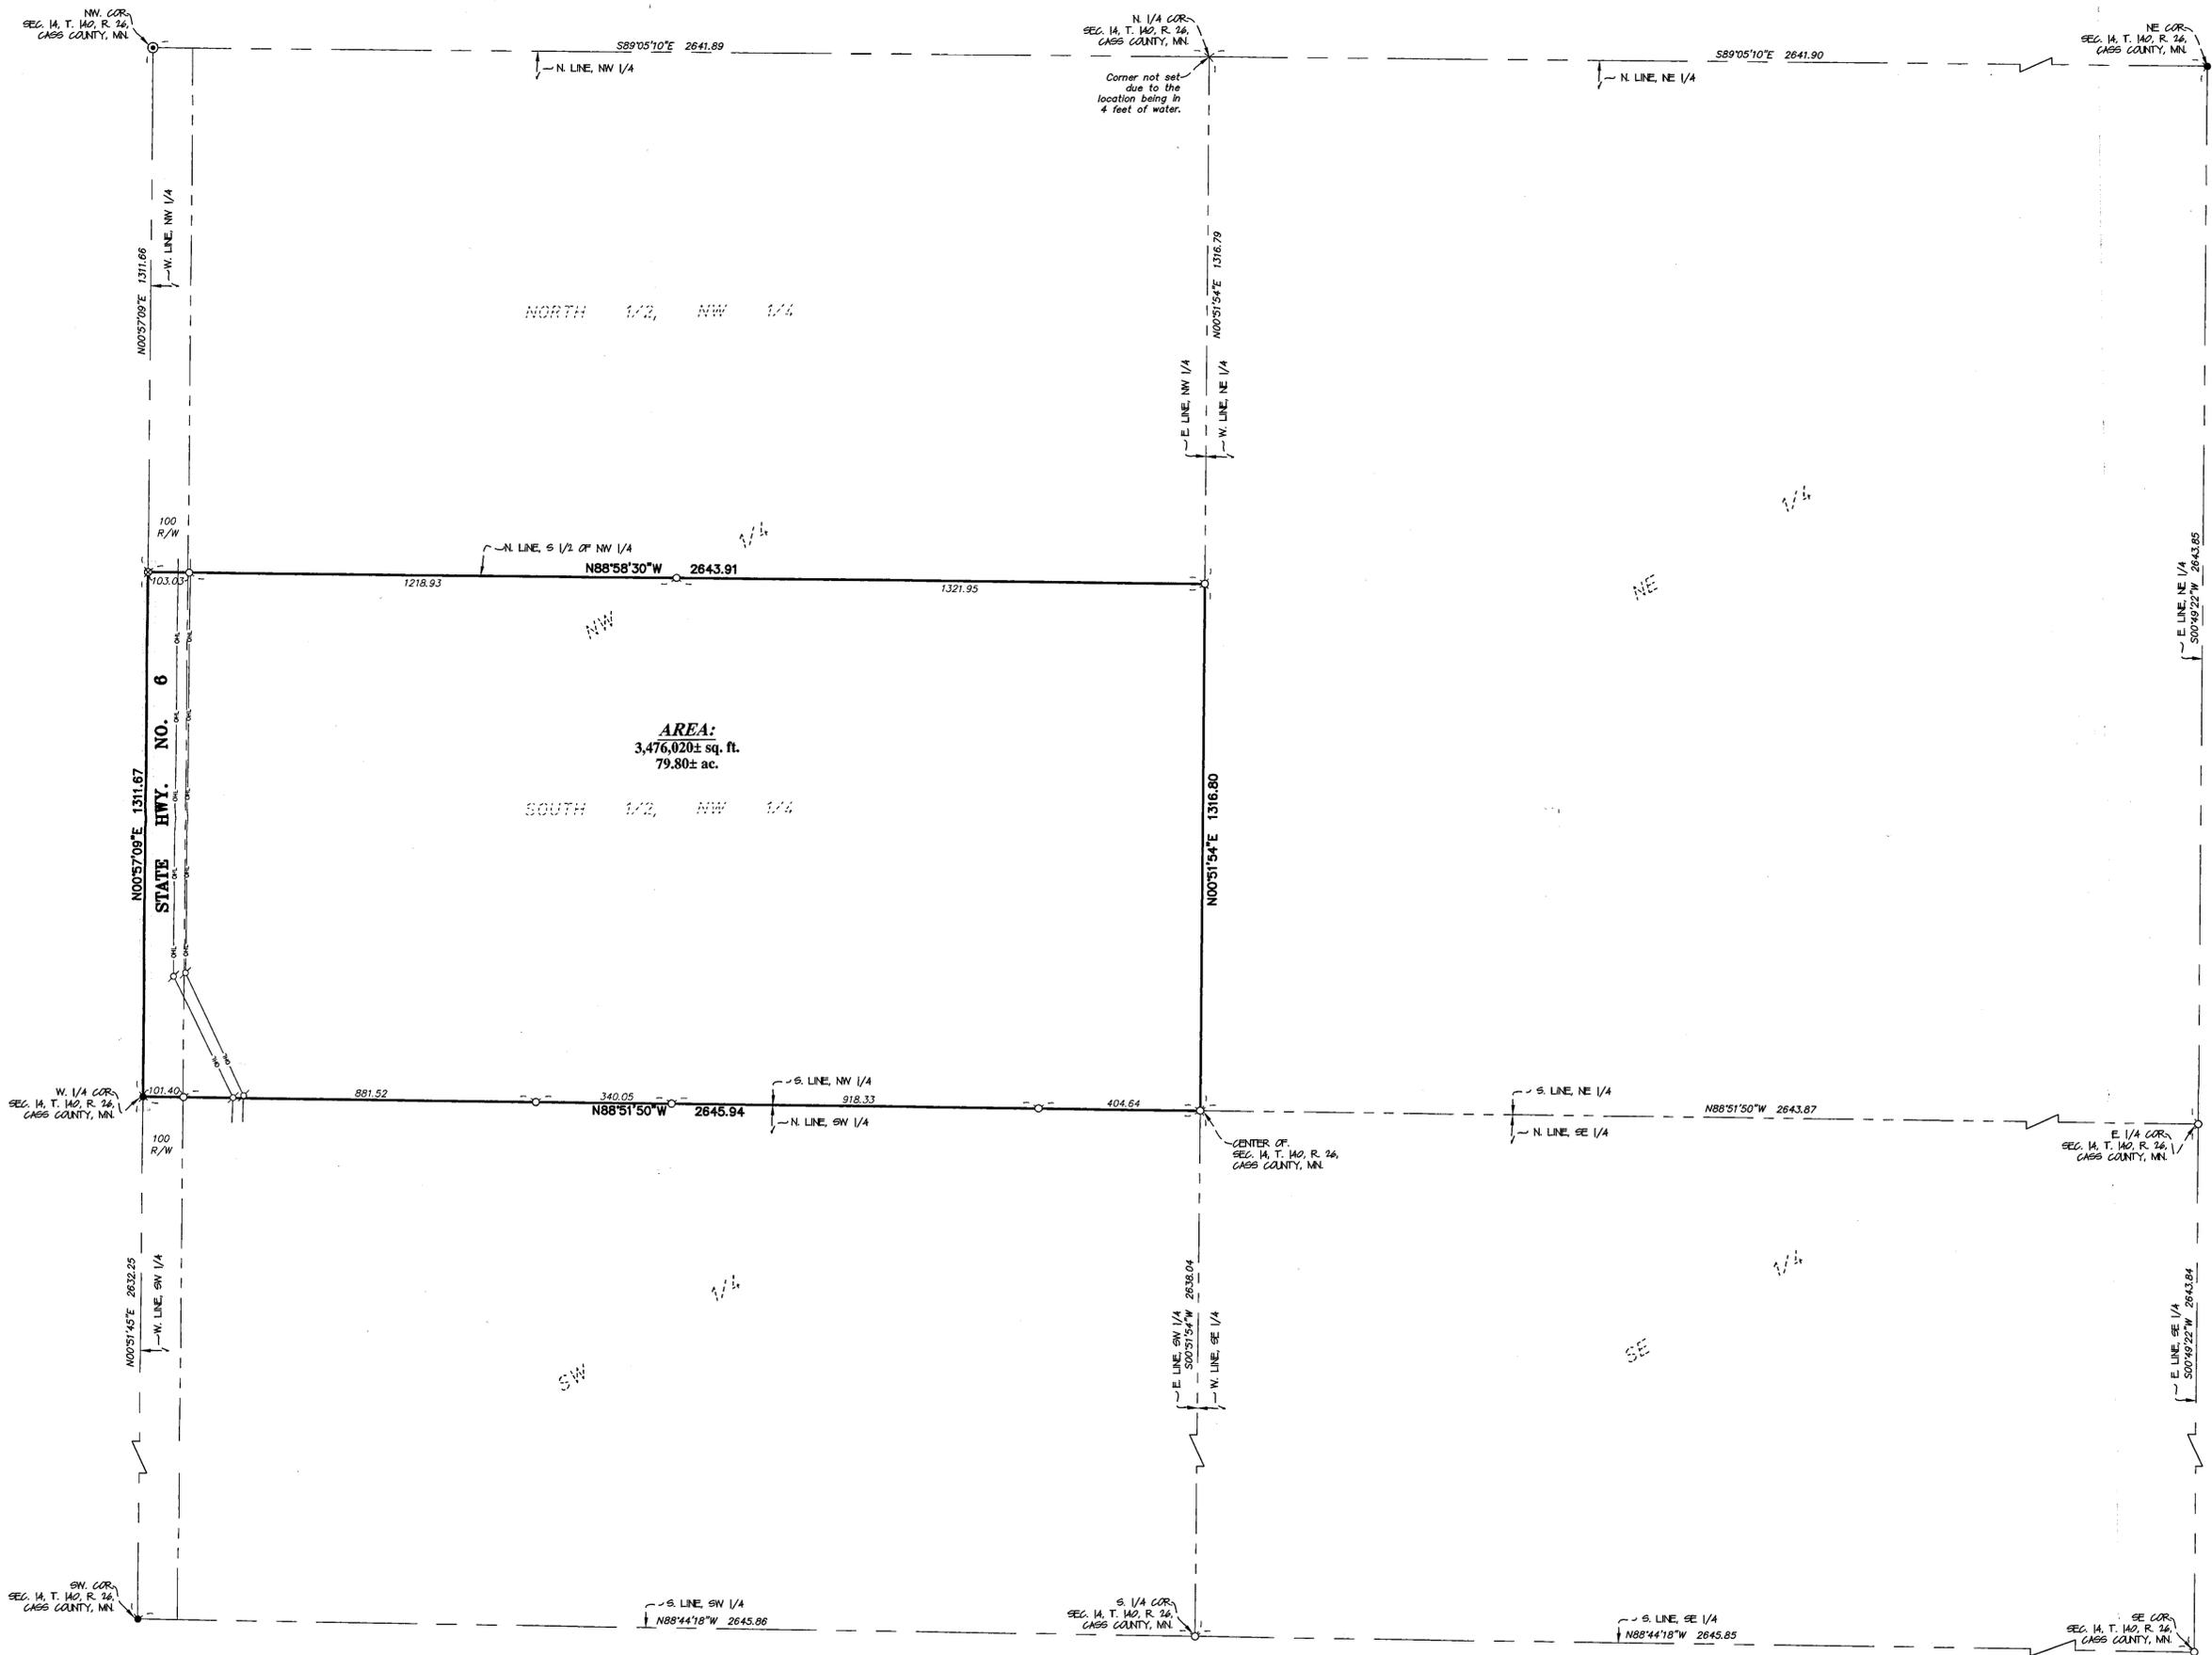


DESCRIPTION - (Doc. No. A000577006)

The South One-Half of Northwest Quarter (S1/2 of NW1/4), Section Fourteen (14), Township One Hundred Forty (140), Range Twenty-six (26).


Said parcel contains 79.80 acres of land, more or less, and is subject to existing easements of record.

SURVEYOR'S NOTES:

- Bearing Orientation: The west line of the NW 1/4 of Section 14, Township 140, Range 26 is assumed to have a bearing of North 00 degrees 57 minutes 09 seconds East.
- The field survey was completed on June 4, 2012.
- Arro Land Surveyors, LLC has made no investigation or independent search for easements of record, encumbrances, restrictive covenants, ownership title evidence, or any other facts that an accurate and current title search may disclose.
- Utilities: Facility locations shown are for reference purposes only and must be field verified. Receipt of this information does not confirm or deny the location of any underground facility. Locations of all underground facilities must be confirmed by requesting an underground locate through Gopher State One Call at (800) 252-1166.

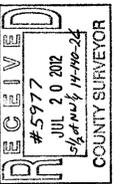

- LEGEND**
- DENOTES FOUND 1/2 INCH x 14 INCH IRON PIPE MARKED WITH RLS 17768 CAP.
 - DENOTES FOUND SURVEY MONUMENT
 - ⊙ DENOTES FOUND CAST IRON MONUMENT
 - ⊗ DENOTES FOUND PK NAIL WITH METAL DISK MARKED WITH RLS 17768 CAP.
 - ⊕ DENOTES UTILITY POLE
 - DENOTES OVERHEAD UTILITY LINE
 - ▬ DENOTES BITUMINOUS SURFACE

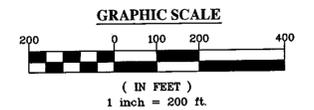

I hereby certify that this survey, plan or report was prepared by me or under my direct supervision and that I am a duly licensed land surveyor under the laws of the state of Minnesota.
Dated this 22th day of June, 2012.
By: David E. Serrano
David E. Serrano, Minnesota License No. 02380



CERTIFICATE OF SURVEY
The south half of the NW 1/4,
Sec. 14, T. 140, R. 26,
Cass County, Minnesota

CLIENT: FRANK X. HENKE III
C/O American Bank Trust Co.
One Warren Place
6100 South Yale
Tulsa, OK 74136-1902

DRAWN BY: JSM	CHECKED BY: JSM
APPROVED BY: DES	JOB NUMBER: 12-033
NO. DATE	REVISION DESCRIPTION