

ROGER A. MUSTONEN  
HACKENSACK, MINN., 56452  
875-6480

W. J. "BILL" SPAIN, JR. & ASSOCIATES  
Registered Land Surveyor No. 2003  
218-662-2866  
HACKENSACK, MINN., 56452


EARL SCHULTZ  
JENKINS, MINN., 56456  
568-5986

PLAT OF SURVEY  
PART OF GOVT. LOT 3,  
SEC. 2, T.143N., R.25W.  
PART OF GOVT. LOT 1,  
SEC. 3, T.143N., R.25W.  
PART OF GOVT. LOT 11,  
SEC. 35, T.144N., R.25W.  
CASS COUNTY, MINNESOTA

I hereby certify that this survey, plan, or report was prepared by me or under my direct supervision and that I am a duly Registered Land Surveyor under the laws of the State of Minnesota.

*Roger A. Mustonen*

Date JAN. 7, 1977 Reg. No. 11946

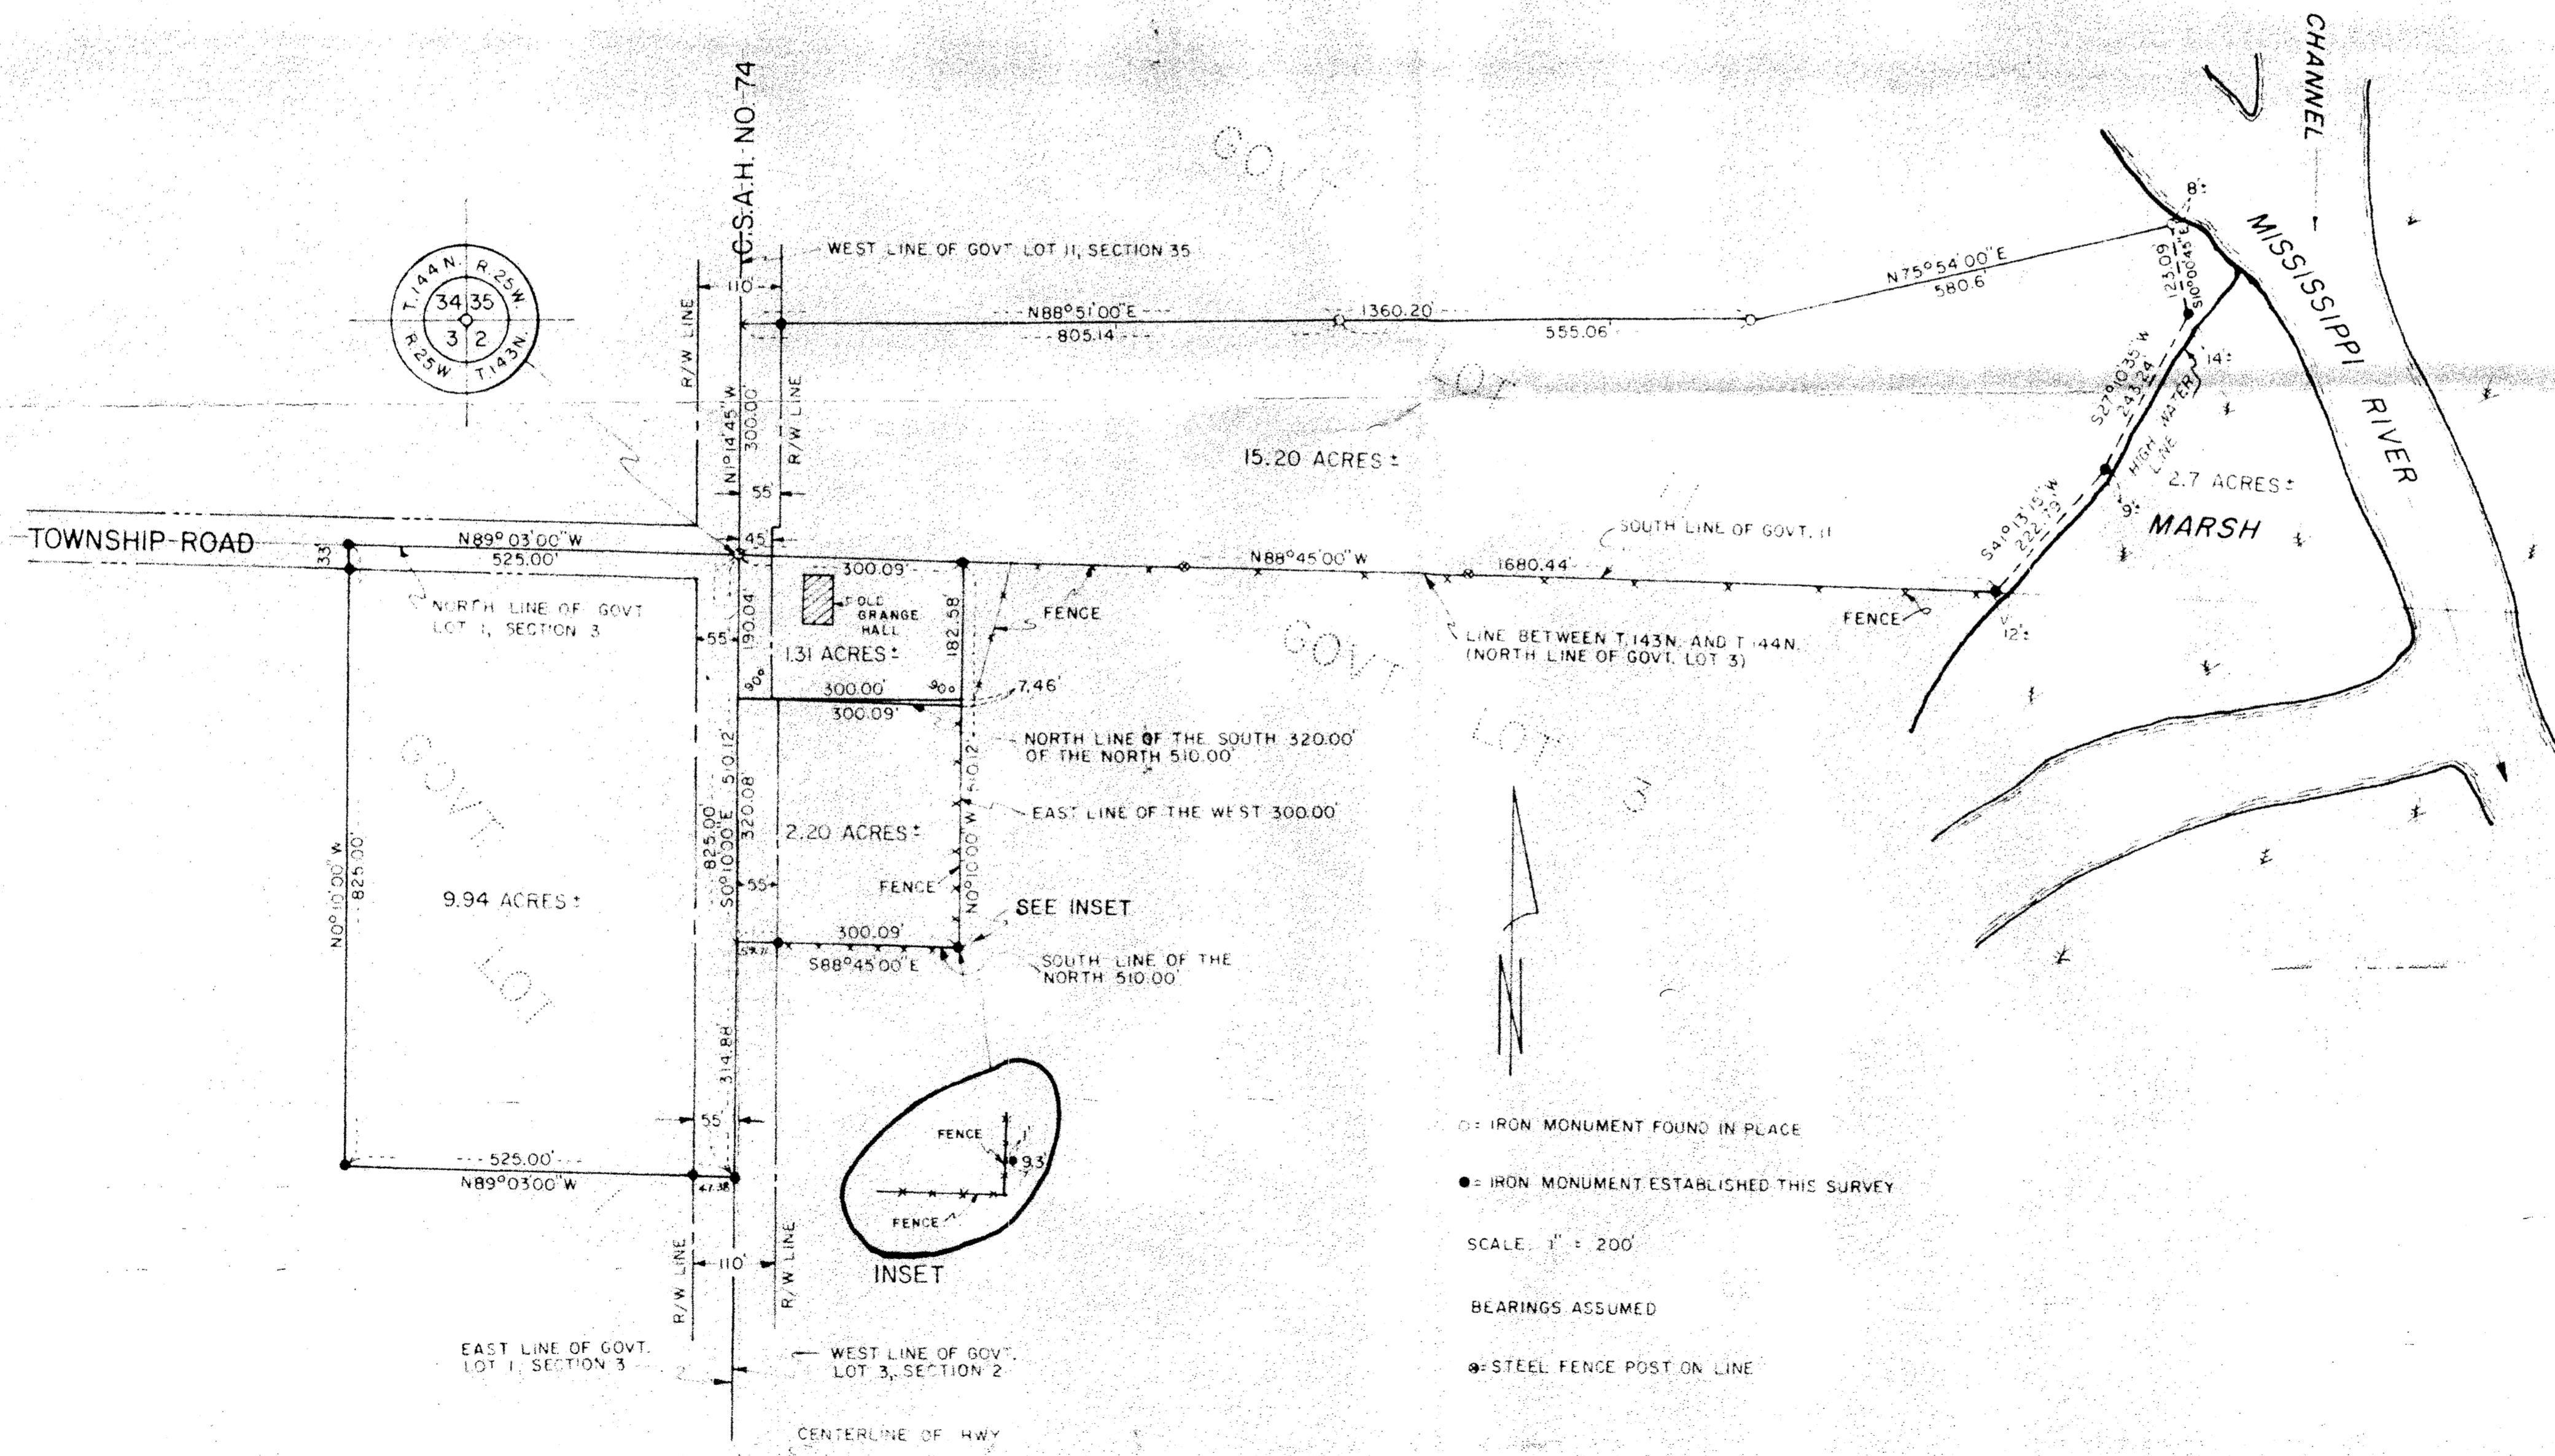

RECEIVED  
# 5996  
SEP 4 2012  
PLS 2-143-23  
PL 35-144-35  
COUNTY SURVEYOR

Fran AME  
11/25/92