
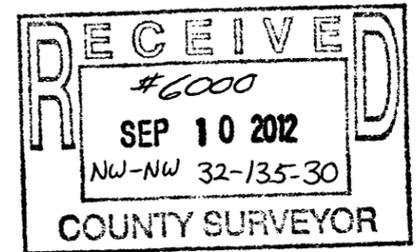



CERTIFICATE OF SURVEY

ORIGINAL LEGAL DESCRIPTION: Document No. 229438: N. 300' of W. 300' of NW ¼ of NW ¼, Sec. 32, Twp. 135N, R30W, Cass County, Minnesota.

PROPOSED LEGAL DESCRIPTION: The North 200.00 feet of the west 482.00 feet of the Northwest Quarter of the Northwest Quarter of Section 32, Township 135 North, Range 30 West, Cass County, Minnesota. Subject to an easement for roadway purposes over the northerly 33.00 feet for 92nd Street SW. Subject to reservations, restrictions and other easements of record, if any.

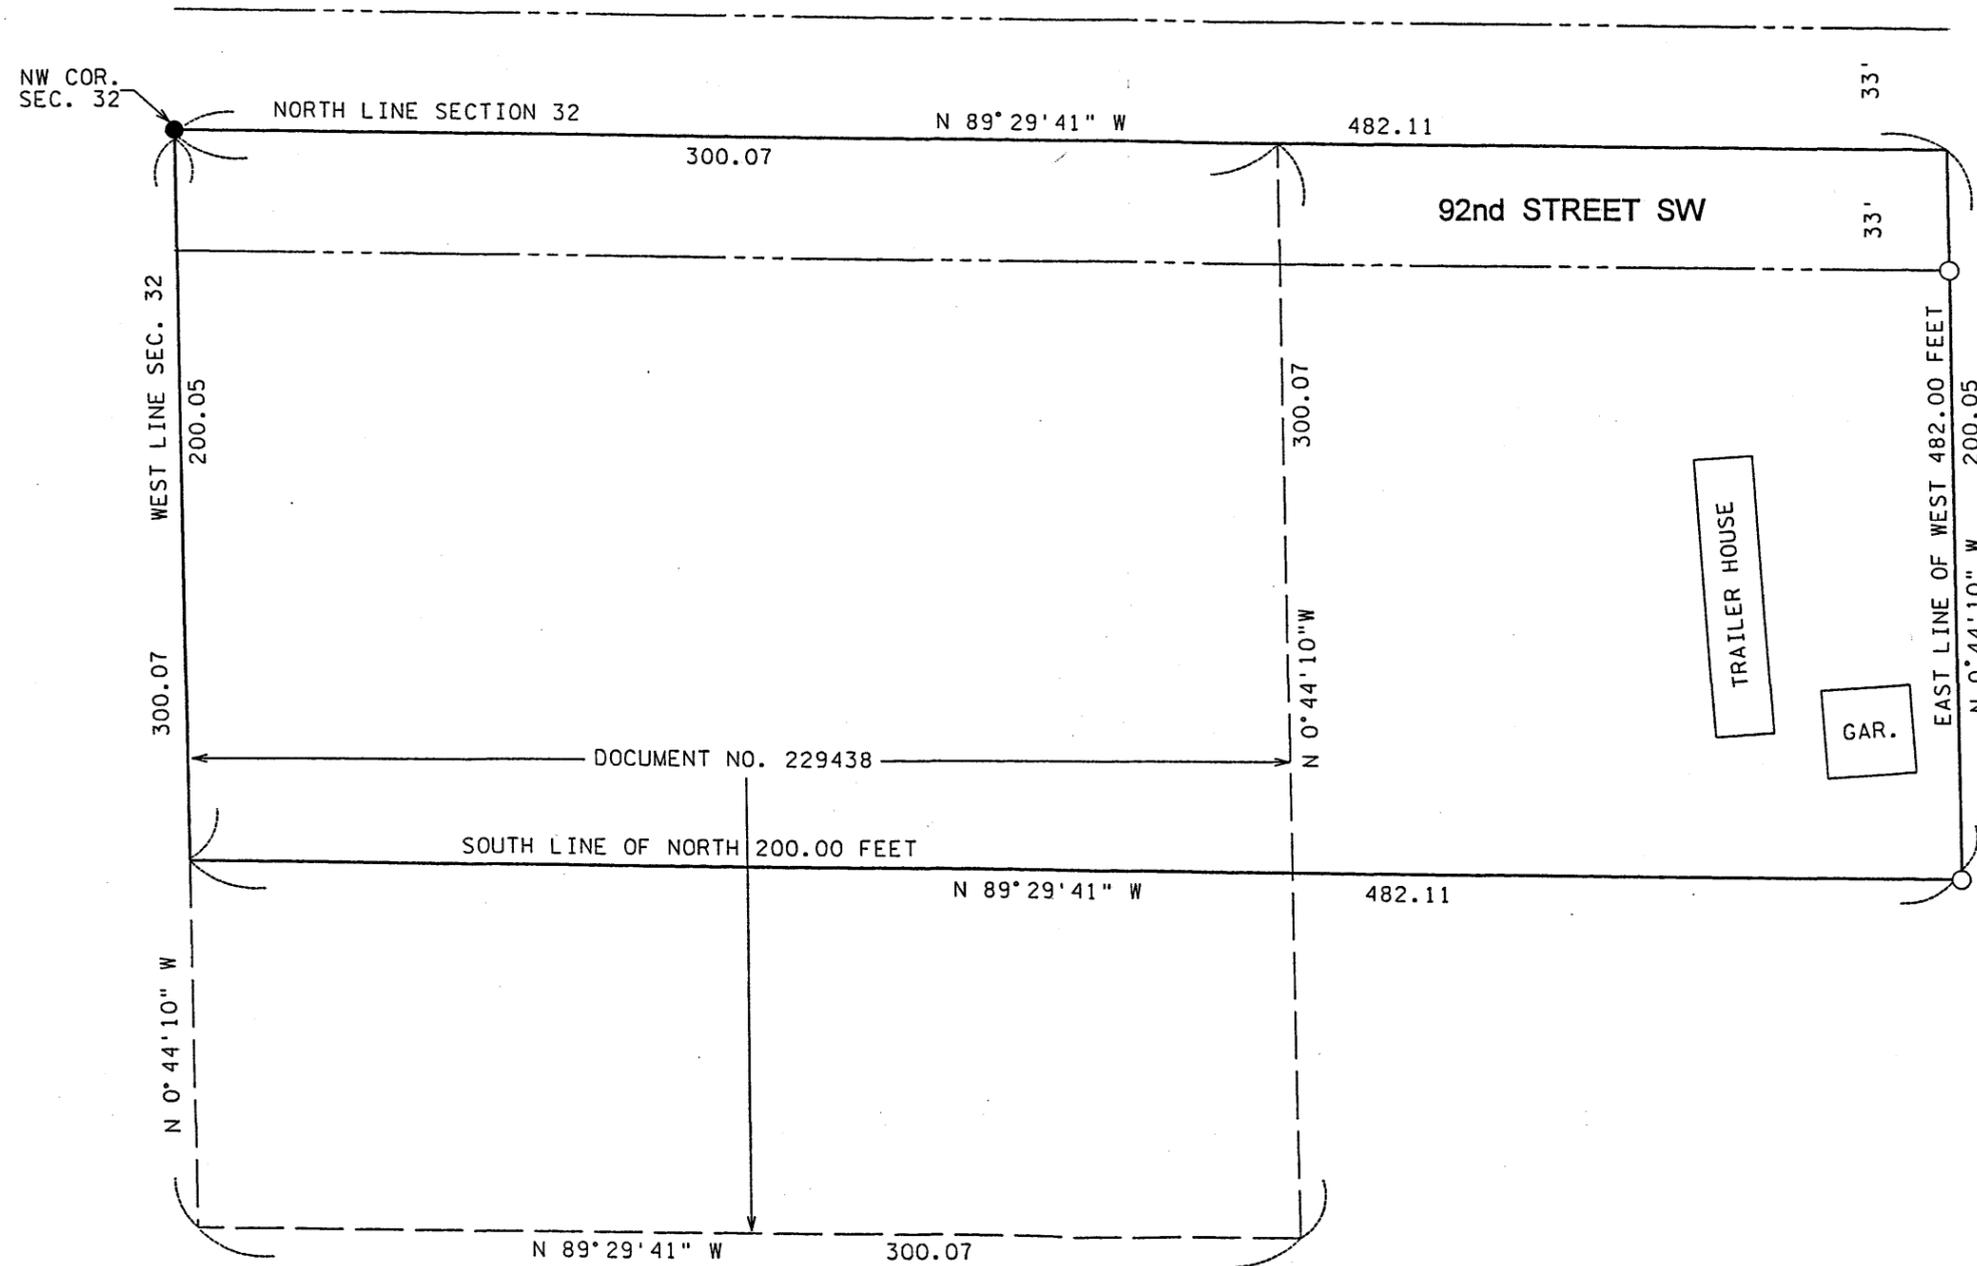

- INDICATES MONUMENT FOUND
 - INDICATES ½" PIPE SET WITH RLS CAP 11865
- BEARINGS ARE BASED ON
CASS COUNTY COORDINATE DATUM

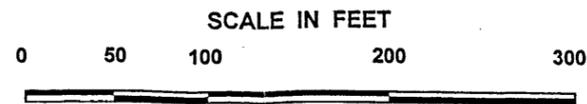

I hereby certify that this survey, plan, or report was prepared by me or under my direct supervision, and that I am a duly LICENSED LAND SURVEYOR under the laws of the State of Minnesota.

Date 8/16/2012 James W. Nielson
Licensed Land Surveyor
Minnesota License No. 11865