

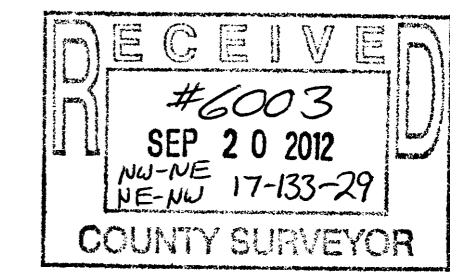
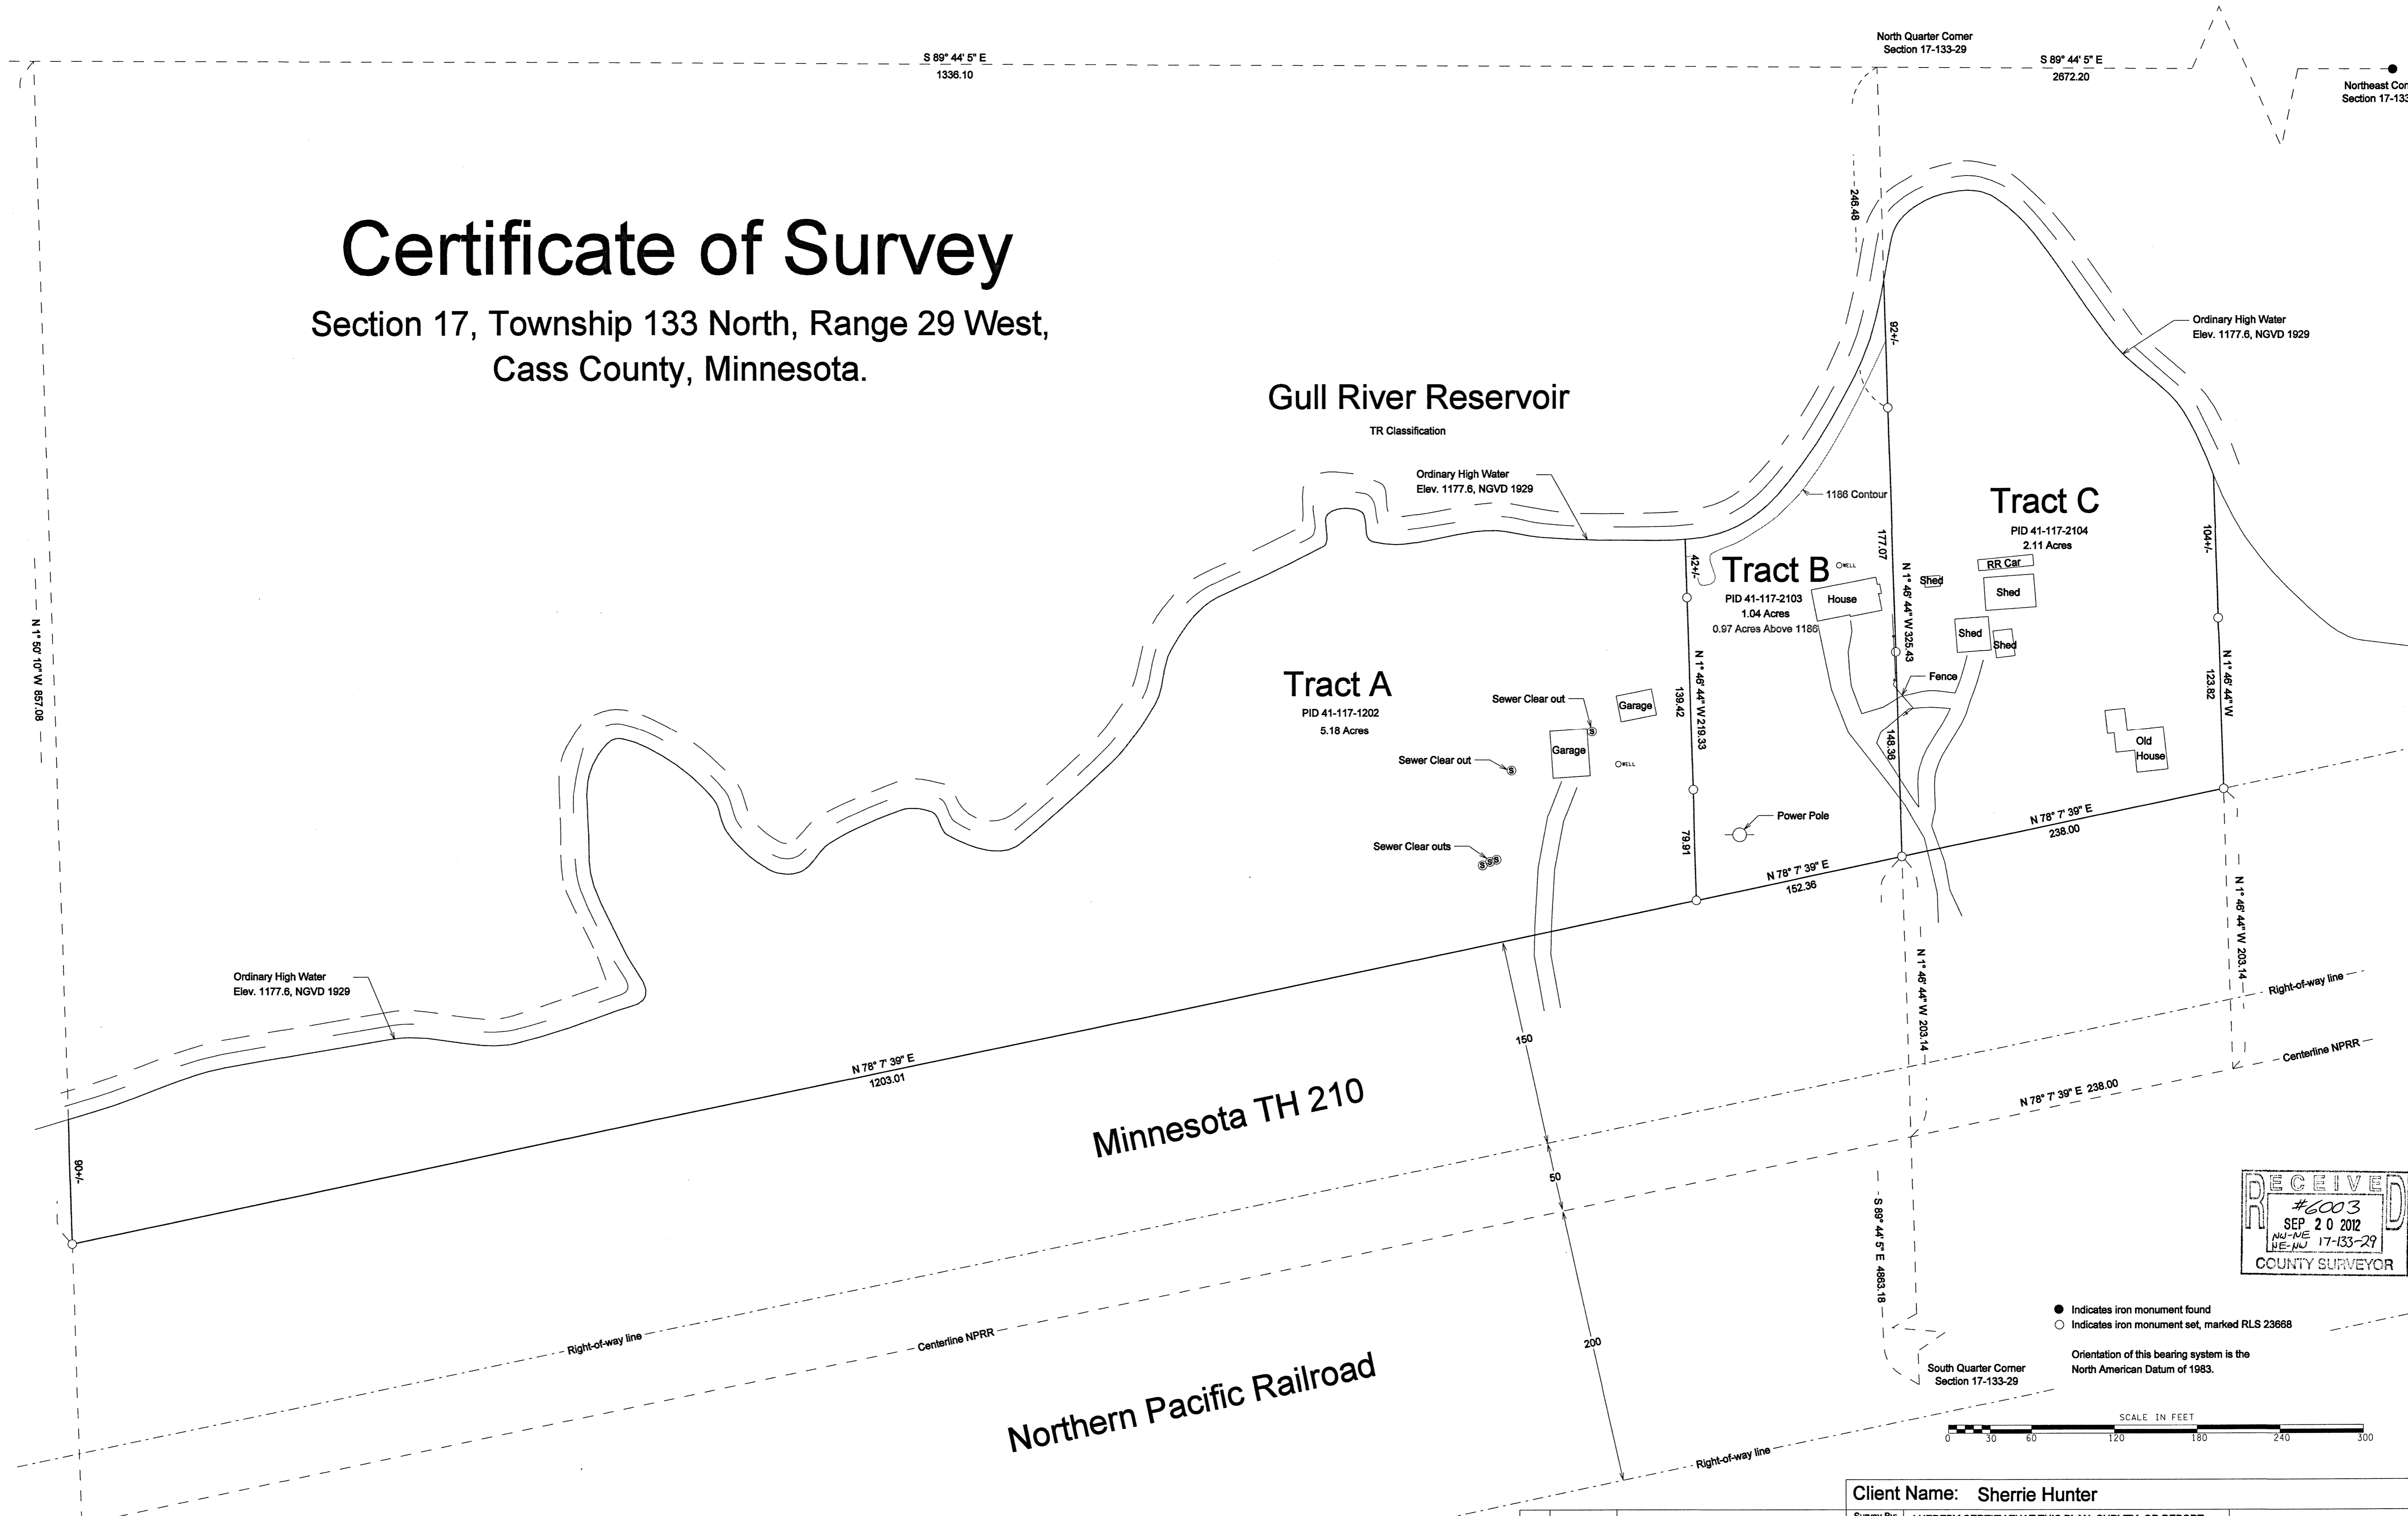


Certificate of Survey

Section 17, Township 133 North, Range 29 West,
Cass County, Minnesota.

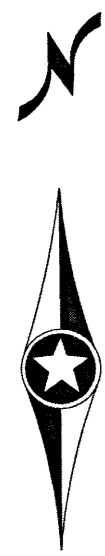

● Indicates iron monument found
○ Indicates iron monument set, marked RLS 23668
Orientation of this bearing system is the North American Datum of 1983.

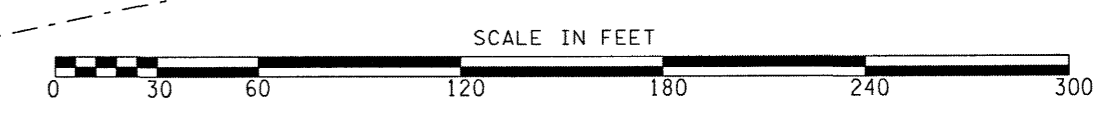

Client Name: Sherrie Hunter	
Survey By: MS	I HEREBY CERTIFY THAT THIS PLAN, SURVEY, OR REPORT WAS PREPARED BY ME OR UNDER MY DIRECT SUPERVISION AND THAT I AM A DULY REGISTERED LAND SURVEYOR UNDER THE LAWS OF THE STATE OF MINNESOTA.
Drawn By: KW	SIGNATURE: <i>James Kramer</i> DATE: 2-27-2008
Checked By: JK	JAMES KRAMER, MN LICENSE NUMBER 23668
PROJECT NO. HUNTS0801	

No.	Date	REVISIONS
1	9-20-2012	Added 1186 contour interval