


# CERTIFICATE OF SURVEY

THE NORTHEAST 1/4 OF THE SOUTHWEST 1/4  
SECTION 5, TOWNSHIP 137 NORTH, RANGE 29 WEST,  
CASS COUNTY, MINNESOTA

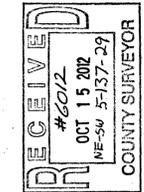


30176 Old Highway #71  
Suite 2  
P. O. Box 874  
Pequot Lakes, MN 56472  
Phone: 1218-568-4940  
www.stonemanurveyor.com



EXHIBIT "B"


EXHIBIT B

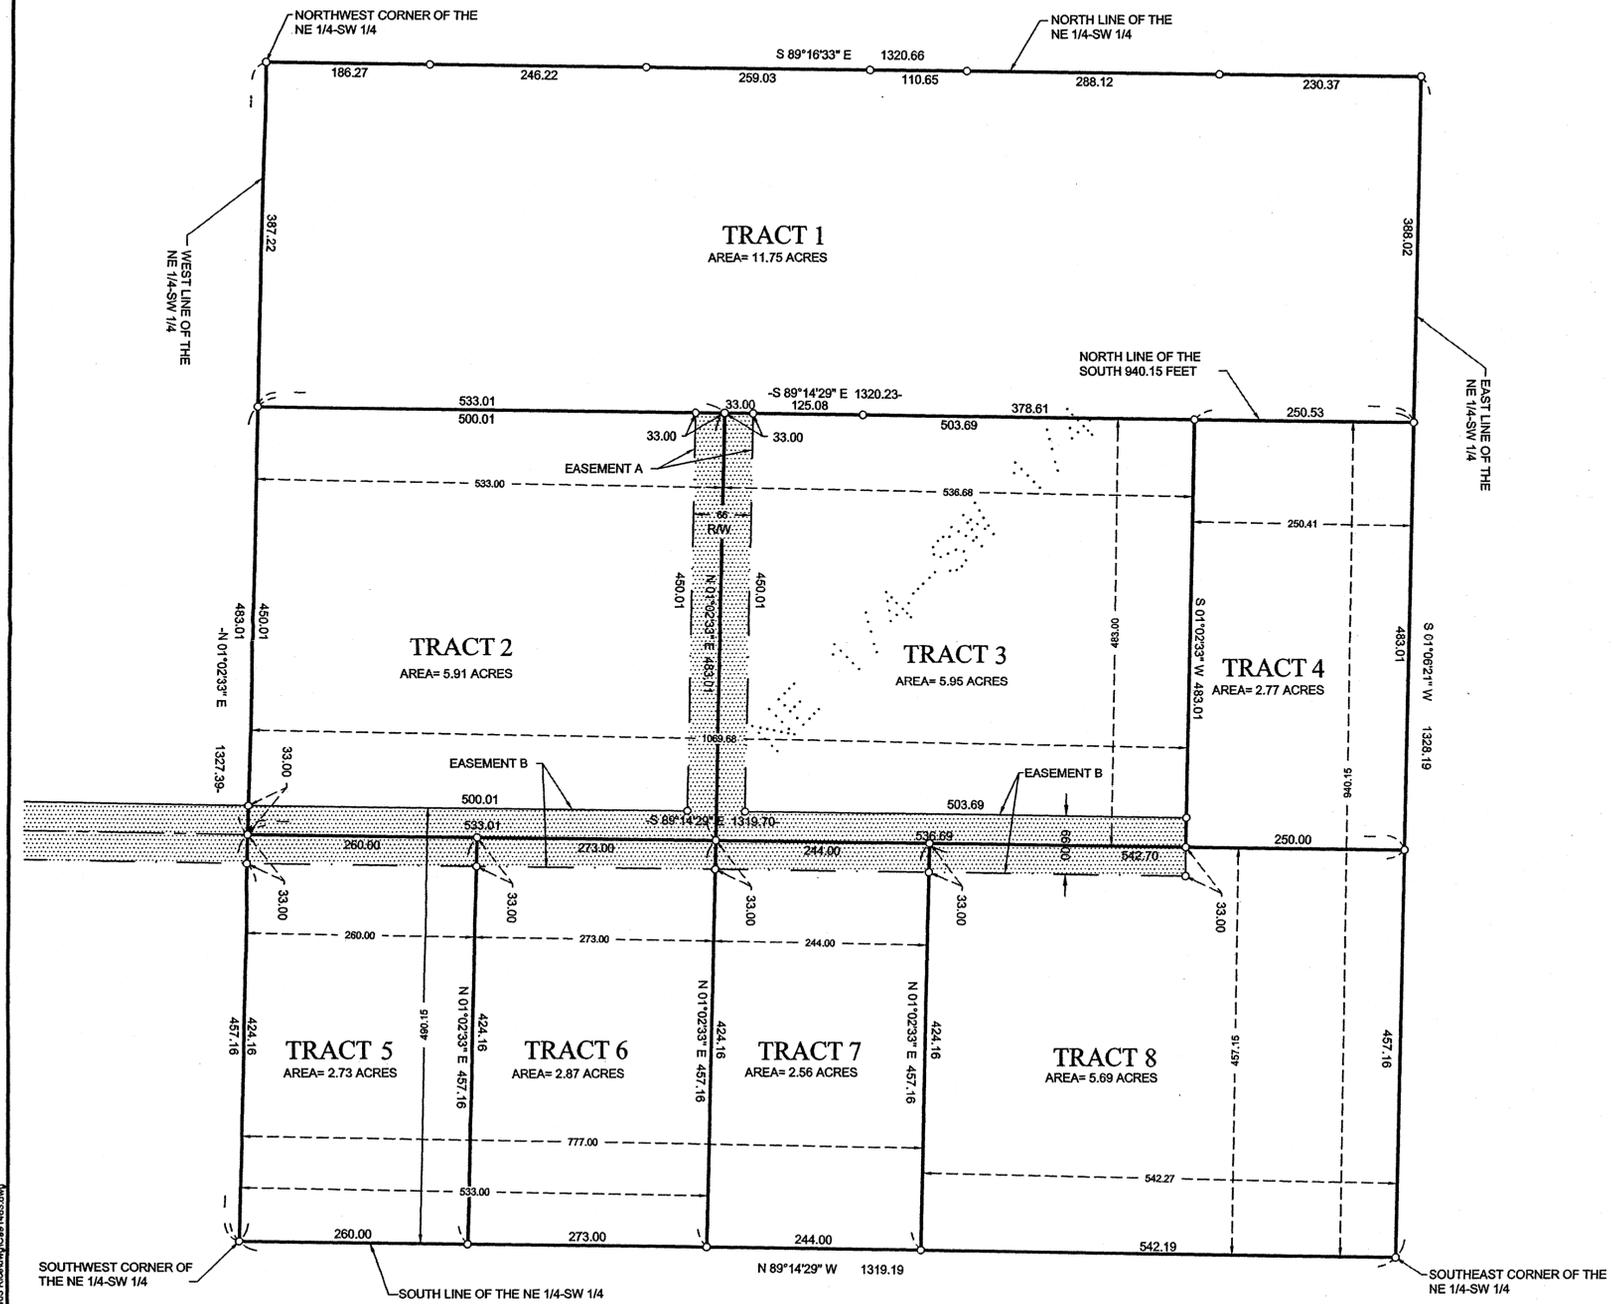

**SURVEYOR'S NOTE - CORRECTION TO CERTIFICATE OF SURVEY**

1. This Certificate of Survey which was signed 3-10-00, was prepared by David S. Landecker, a Registered Land Surveyor No. 17008 who is not now available.
2. The said Certificate contains errors, omissions, or defects in the proposed legal description for Tract 7. See Revised Tract 7 description for revisions.

ORIENTATION OF THIS BEARING SYSTEM IS BASED ON THE EAST LINE OF THE NE 1/4-SW 1/4 TO HAVE AN ASSUMED BEARING OF S 01°06'21" W.

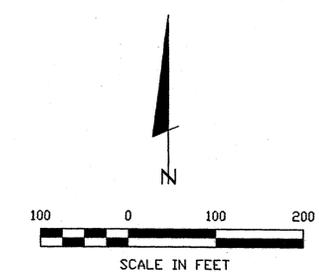

● DENOTES MONUMENT FOUND  
○ DENOTES IRON MONUMENT SET MARKED BY LICENSE NO. 17008

PROJECT No:	997483	DATE:	3-10-00	REVISIONS:	
FILE NAME:	CERTSURV	DATE:	12-29-00	DESCRIPTION:	Revised Tract 7 Legal Description
FIELD BOOK:		SCALE:	1"=100'	DATE:	
BOOK:	184	HORIZ.:		DATE:	
PG.:	29	VERT.:	NONE	DATE:	
PROJECT MANAGER:	KTM	DATE:		DESCRIPTION:	
CHECKED BY:	DSL	DATE:		DESCRIPTION:	
DRAWN BY:	JMO	DATE:		DESCRIPTION:	
CERTIFICATE OF SURVEY					
BOB RICE					
P.O. BOX 309					
PINE RIVER, MN 56474					
SHEET					
1					
OF					
1					

Robert Escalante 7/22/2010 11:38 AM - F:\Drawings\189899\189899.dwg