


# SKETCH OF DESCRIPTION

PART OF GOVERNMENT LOT 2,  
SECTION 29, TOWNSHIP 136 NORTH, RANGE 29 WEST,  
CASS COUNTY, MINNESOTA

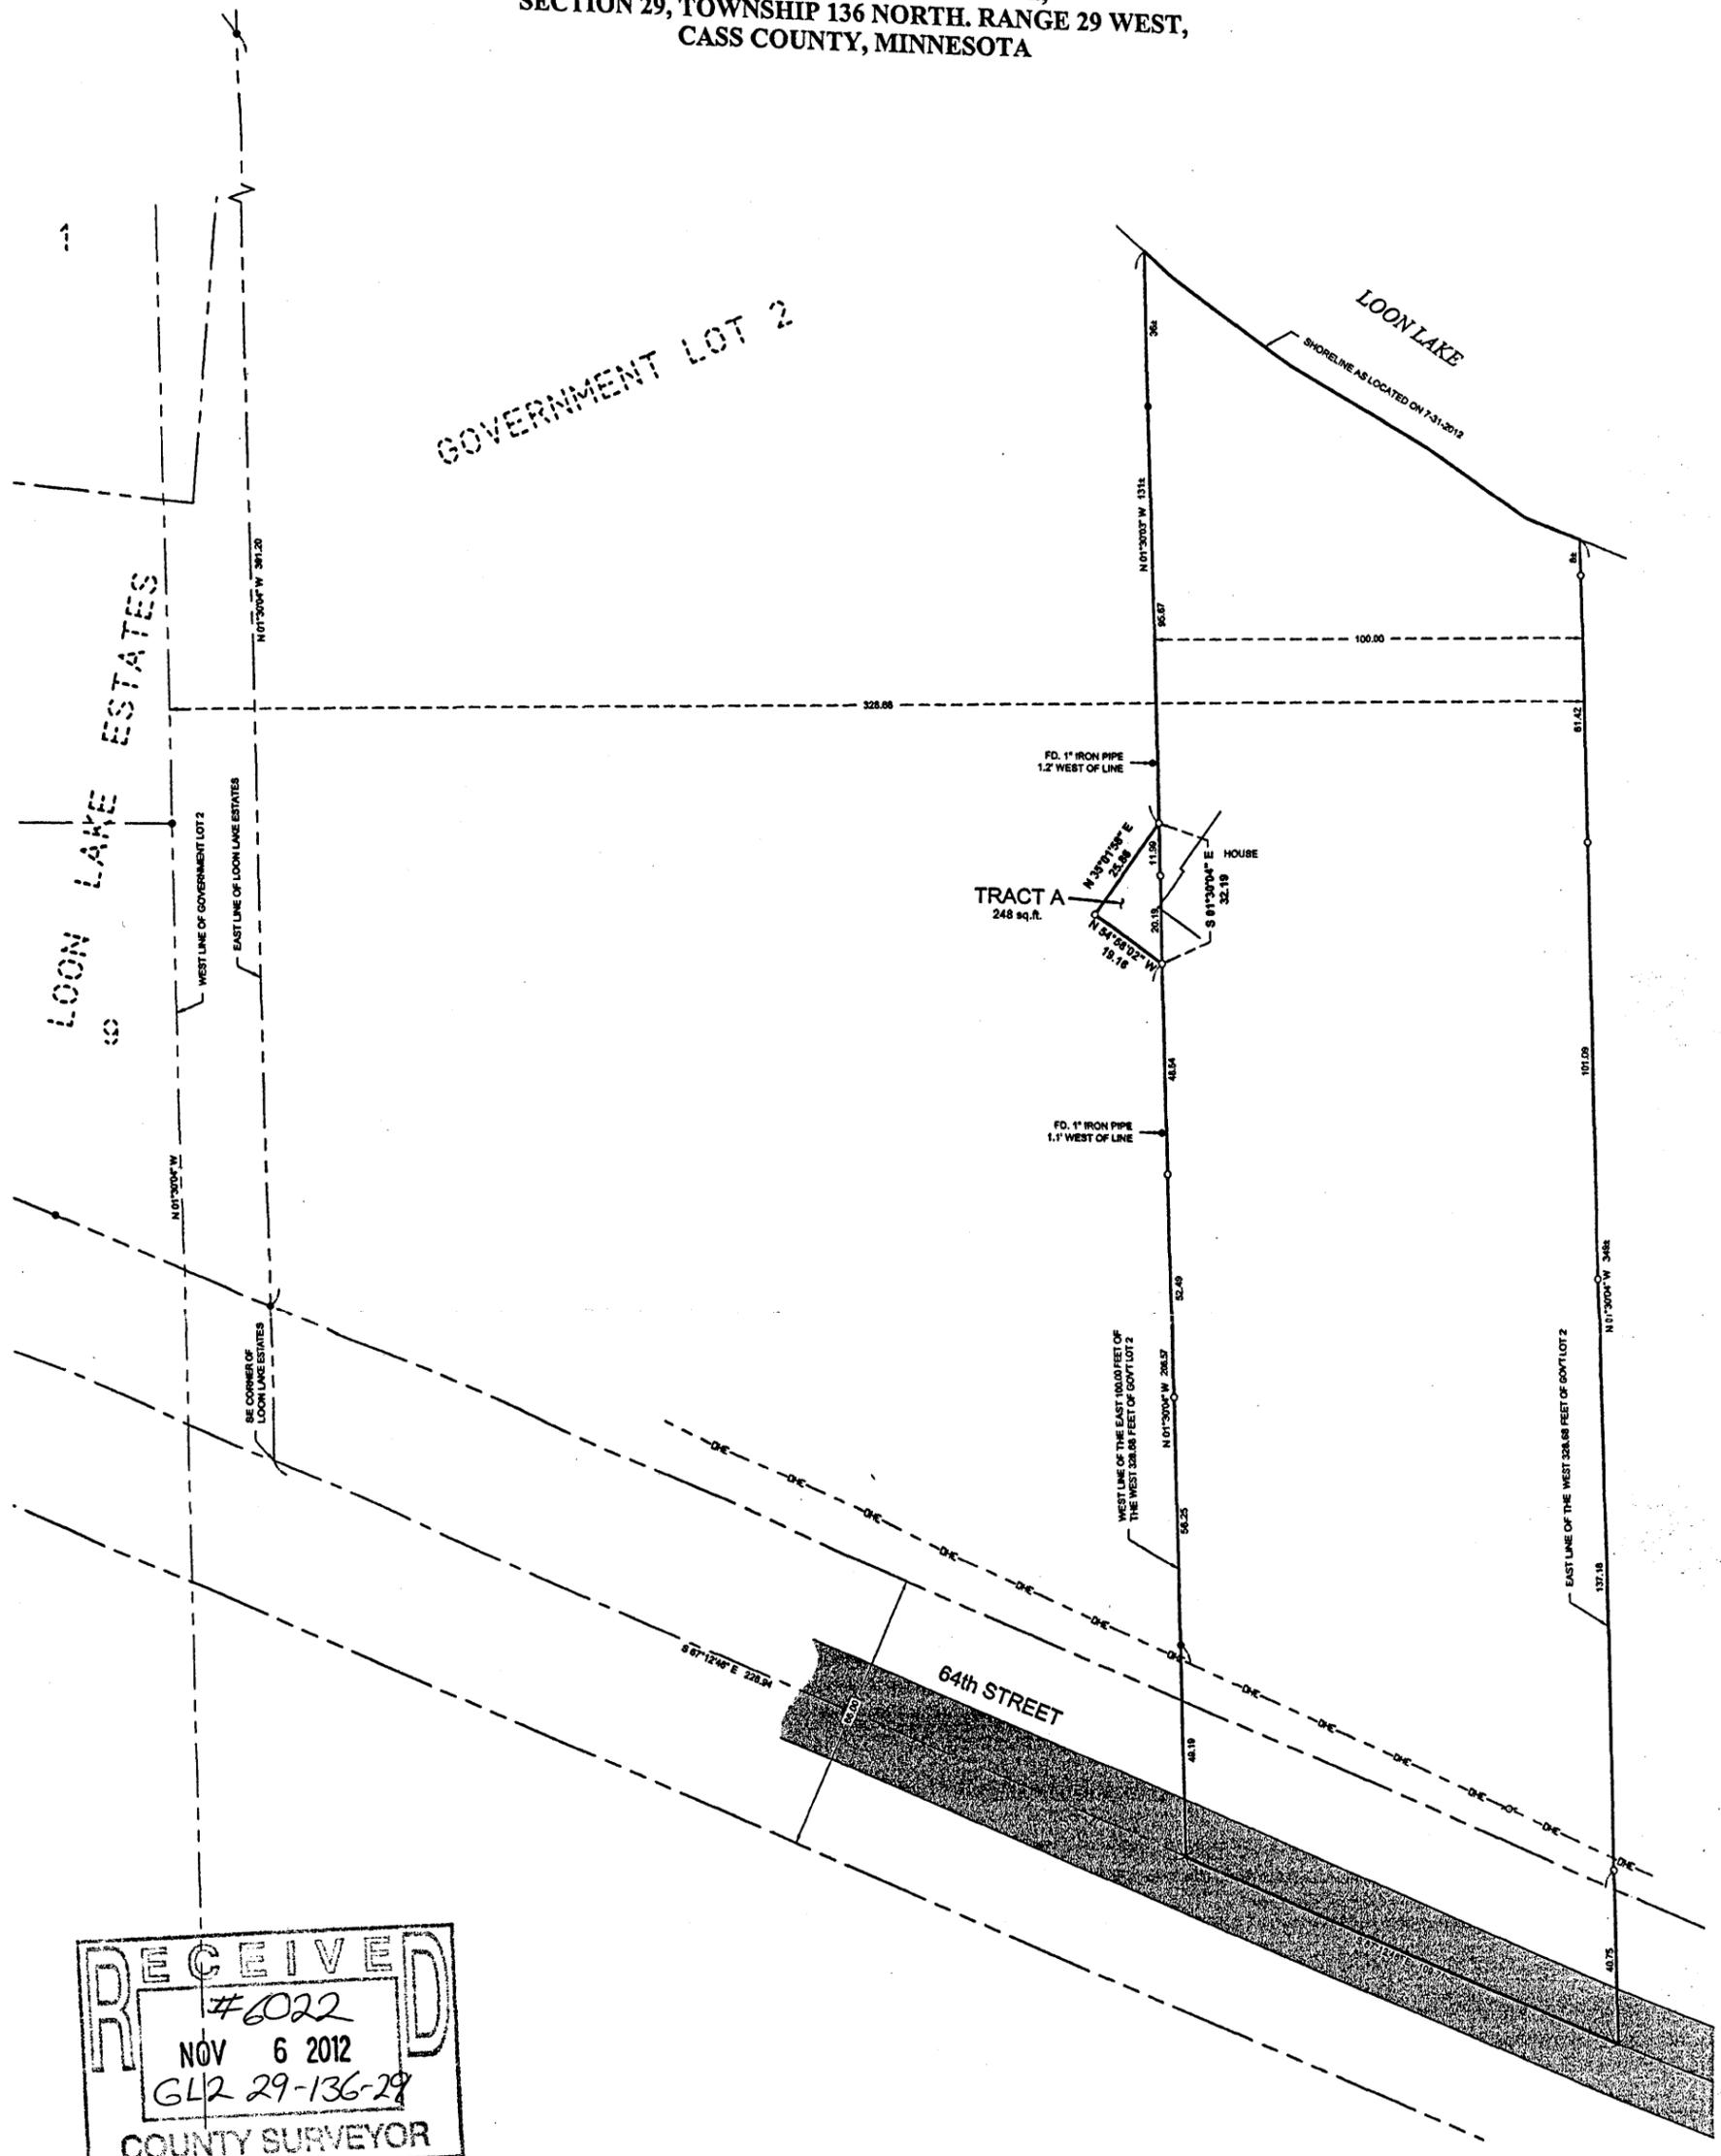

**RECEIVED**  
#6022  
NOV 6 2012  
GLR 29-136-29  
COUNTY SURVEYOR

**RECORDED LEGAL DESCRIPTION**

That part or portion of the east One Hundred (100) feet of the west Three Hundred Twenty Eight and Sixty Eight hundredths (328.68) feet of Government Lot Two (2) of Section Twenty Nine (29), Township One Hundred Thirty Six (136) north, Range Twenty Nine (29) west of the 5th. P.M. being and lying north of the established and traveled road which runs over and across said government Lot 2. Conveyed subject to mineral rights and reservations if any of record and subject to Power line easement over said premises in favor of the Crow Wing Co-operative Power company.


**PROPOSED BOUNDARY DESCRIPTION:**

**TRACT A**  
That part of Government Lot 2, Section 29, Township 136 North, Range 29 West, Cass County, Minnesota, described as follows: Commencing at the southeast corner of LOON LAKE ESTATES, according to the recorded plat thereof, said county and assuming the east line of said plat bears North 01 degree 30 minutes 04 seconds West; thence South 87 degrees 12 minutes 46 seconds East along the centerline of 64th Street 228.94 feet to the intersection with the west line of the east 100.00 feet of the west 328.68 feet of said Government Lot 2; thence North 01 degree 30 minutes 04 seconds West along said west line 206.57 feet to the point of beginning of the tract to be herein described; thence North 54 degrees 58 minutes 02 seconds West 19.16 feet; thence North 35 degrees 01 minute 58 seconds East 25.89 feet to said west line; thence South 01 degree 30 minutes 04 seconds East along said west line 32.19 feet, more or less, to the point of beginning.

**LEGEND**

- DENOTES EDGES OF EXISTING BITUMINOUS
- DENOTES EXISTING UTILITY POLE
- DENOTES EXISTING OVERHEAD ELECTRIC CABLE
- DENOTES MONUMENT FOUND
- DENOTES IRON MONUMENT SET MARKED BY LICENSE No. 44881

ORIENTATION OF THIS BEARING SYSTEM IS BASED ON THE RECORDED PLAT OF LOON LAKE ESTATES.

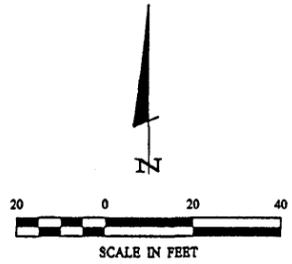

1 1	SKETCH OF DESCRIPTION	PROJECT MANAGER: CMH	PROJECT No.: 12082-1	DATE: 8-8-12	REVISIONS DATE DESCRIPTION BY	I HEREBY CERTIFY THAT THIS SURVEY, PLAN, SPECIFICATION, OR REPORT WAS PREPARED BY ME OR UNDER MY DIRECT SUPERVISION AND THAT I AM A DULY LICENSED PROFESSIONAL ENGINEER OR LAND SURVEYOR UNDER THE LAWS OF THE STATE OF MINNESOTA.  <i>Cynthia M. Hilde</i> CYNTHIA M. HILDE PLS44881 DATE: 8/8/12 LIC. NO. 44881	 30176 Old Highway #371 Suite 2 P. O. Box 874 Pequot Lakes, MN 56472 Phone: 1-218-568-4940 www.stonemarksurvey.com
	Bonita Benson 707 Woodlawn Ave. St. Paul, MN 55116	CHECKED BY: CMH	FILE NAME: SK12082-1.DWG	SCALE: HORZ. 1"=20'			
		DRAWN BY: RJF	FIELD BOOK: BOOK 415 Pg. 15	VERT. NONE			