
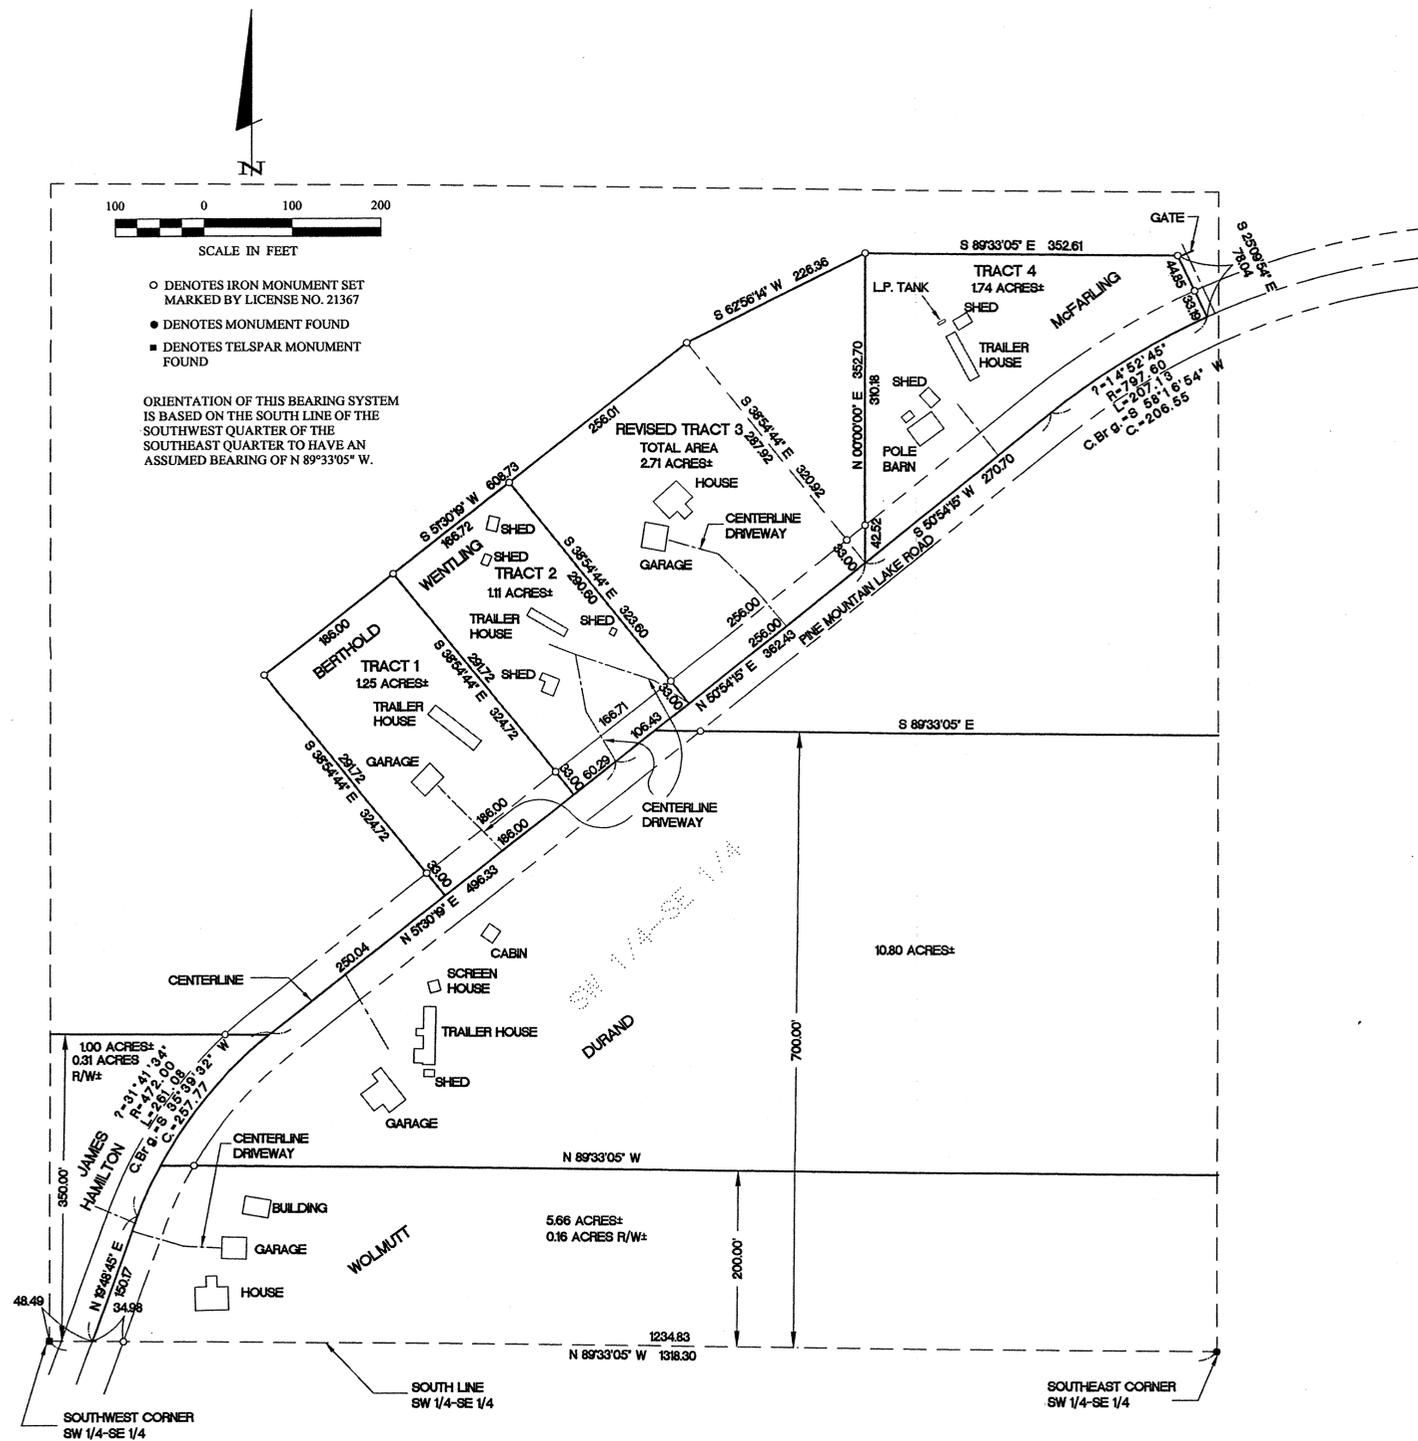


CERTIFICATE OF SURVEY

PART OF THE SOUTHWEST QUARTER OF THE SOUTHEAST QUARTER,
SECTION 13, TOWNSHIP 139 NORTH, RANGE 31 WEST,
CASS COUNTY, MINNESOTA

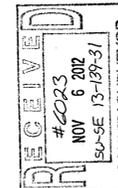

PROPOSED DESCRIPTION:

REVISED TRACT 3

That part of the Southwest Quarter of the Southeast Quarter, Section 13, Township 139 North, Range 31 West, Cass County, Minnesota, described as follows: Commencing at the Southwest corner of said Southwest Quarter of the Southeast Quarter; thence South 89 degrees 33 minutes 05 seconds East assumed bearing along the South line thereof 48.49 feet to the centerline of County Road No. 116; thence North 19 degrees 48 minutes 45 seconds East along said centerline 150.17 feet; thence northeasterly along said centerline 261.08 feet along a tangential curve concave to the southeast, having a radius of 472.00 feet and a central angle of 31 degrees 41 minutes 34 seconds; thence North 51 degrees 30 minutes 19 seconds East along said centerline tangent to said curve 496.33 feet; thence North 50 degrees 54 minutes 15 seconds East along said centerline 108.43 feet; thence North 38 degrees 54 minutes 44 seconds West 323.80 feet to the point of beginning of the tract to be herein described; thence South 38 degrees 54 minutes 44 seconds East 323.80 feet to said centerline; thence North 50 degrees 54 minutes 15 seconds East along said centerline 256.00 feet; thence North 00 degrees 00 minutes 00 seconds East 352.70 feet; thence South 62 degrees 56 minutes 14 seconds West 226.38 feet to the intersection with a line bearing North 51 degrees 30 minutes 19 seconds East from the point of beginning; thence South 51 degrees 30 minutes 19 seconds West 256.01 feet to the point of beginning.

Subject to right-of-way of County Road No. 116.

Subject to easement, restrictions and reservations of record.

NO.	DATE	DESCRIPTION	BY
10-19-2012		Revised Old Drawing #020208 dated 5-10-04 To Add Revised Tract 3	WAG

I HEREBY CERTIFY THAT THIS SURVEY, PLAN OR REPORT WAS MADE BY ME OR UNDER MY CLOSE PERSONAL SUPERVISION AND THAT I AM A FULLY LICENSED LAND SURVEYOR UNDER THE LAWS OF THE STATE OF MINNESOTA.

TERRY L. FREEMAN
LIC. NO. 21367



CERTIFICATE OF SURVEY
William Sawyer
P.O. Box 13
Backus, MN 56435

JOB NO. 10-76
DATE: 10-19-2012
SHEET NO. 1 OF 1