


# CERTIFICATE OF SURVEY

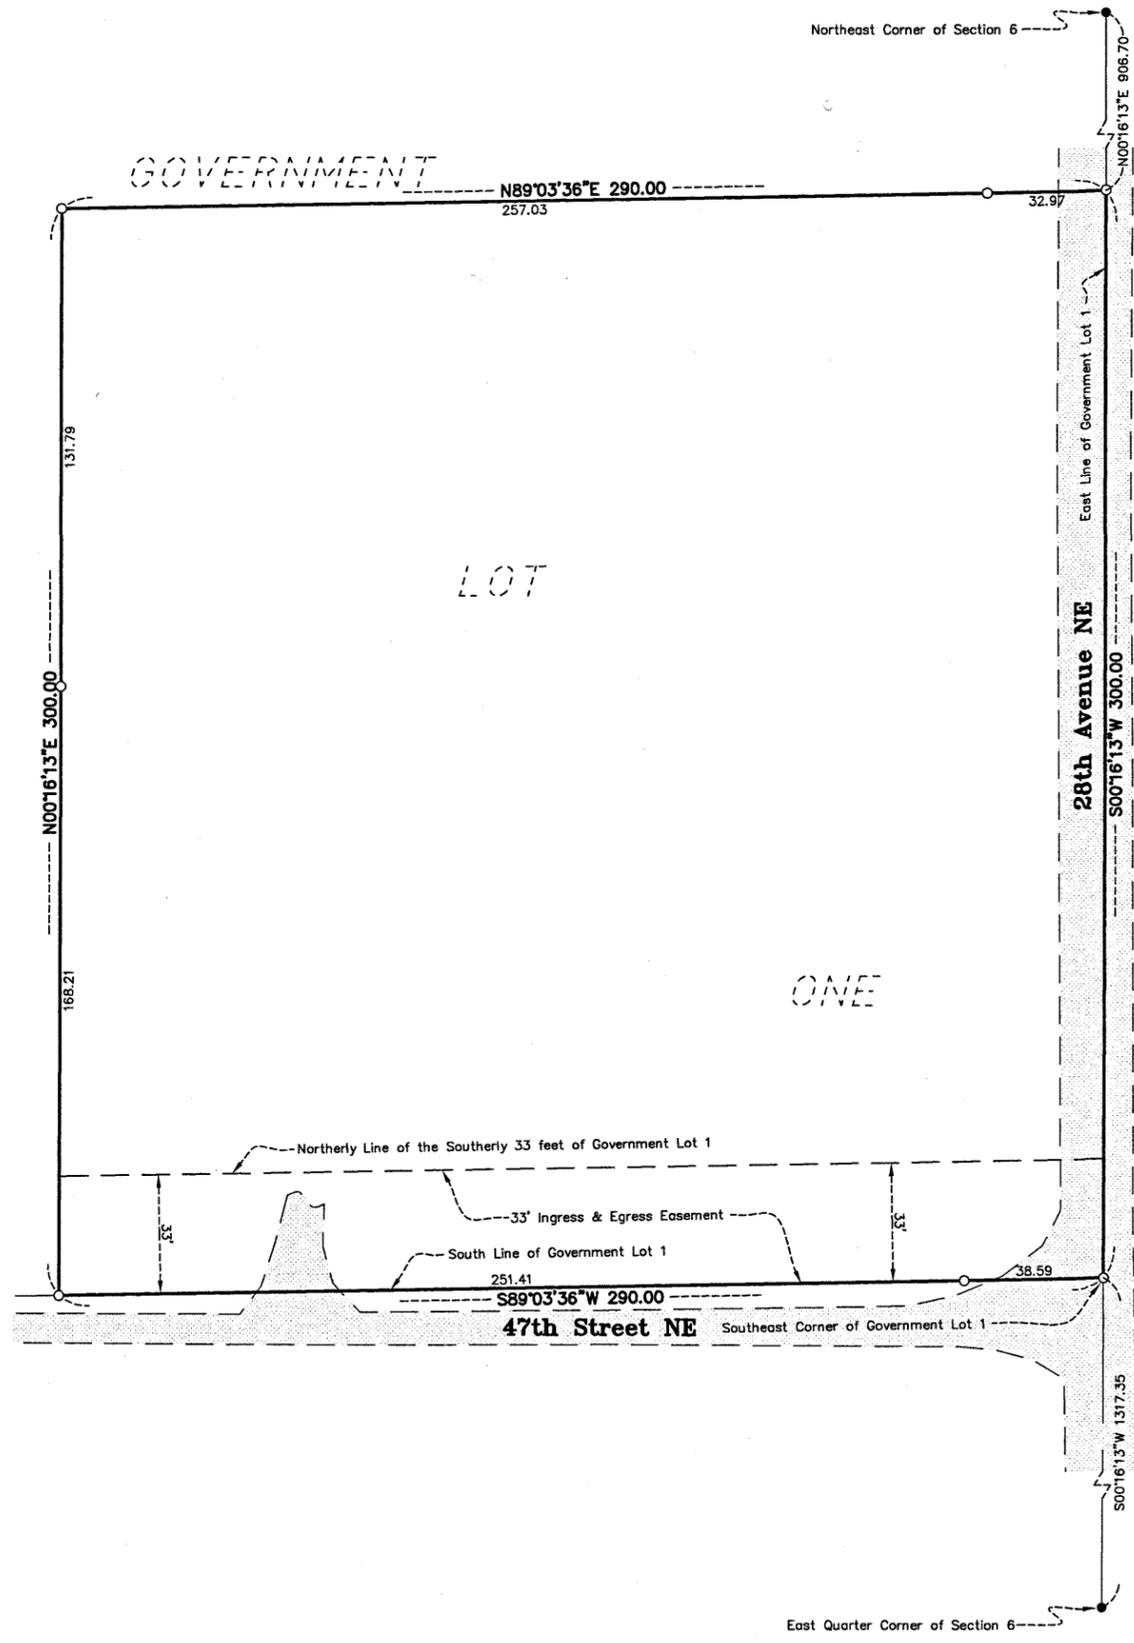

**DESCRIPTION: Record**

That part of Government Lot One (1), Section 6, Township One Hundred Forty (140) North, Range Twenty-seven (27) West, described as follows: Commencing at the Southeast corner of said Government Lot 1; thence Westerly along the South line of said Government Lot 1 a distance of 290.0 feet; thence in a Northerly direction along a line parallel with the East line of said Government Lot 1 a distance of 300.0 feet; thence in an Easterly direction along a line parallel with the South line of said Government Lot 1 a distance of 290.0 feet, more or less, to the East line of said Government Lot 1; thence in a Southerly direction along the East line of said Government Lot 1 to the point of beginning.


SUBJECT TO a non-exclusive easement for ingress and egress over and across the Southerly 33 feet of Government Lot 1, Section 6, Township 140, Range 27. Recorded as Document #A000515403

**LEGEND:**

- DENOTES 1/2 INCH X 14 INCH IRON PIPE SET AND MARKED WITH RLS 25299 CAP
- DENOTES FOUND SURVEY MONUMENT

**SURVEYOR NOTES:**

1. Bearing Orientation: The East line of Government Lot 1 of Section 6, Township 140, Range 27 is assumed to have a bearing of South 00 degrees 16 minutes 13 seconds West.
2. The field survey was completed on 9/10/12.
3. Arro Land Surveyors, LLC has made no investigation or independent search for easements of record, encumbrances, restrictive covenants, ownership title evidence, or any other facts that an accurate and current title search may disclose.

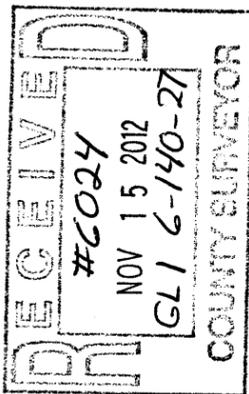


I hereby certify that this survey, plan or report was prepared by me or under my direct supervision and that I am a duly licensed land surveyor under the laws of the state of Minnesota.  
 Dated this \_\_\_\_\_ day of \_\_\_\_\_  
 By: Craig P. LaTulip Minnesota License No. 25299



**BOUNDARY SURVEY**  
 Part of Gov't Lot 1  
 SEC 6 - TWP 140 - RGE 27

**CLIENT:**  
 NANCY AUDETTE

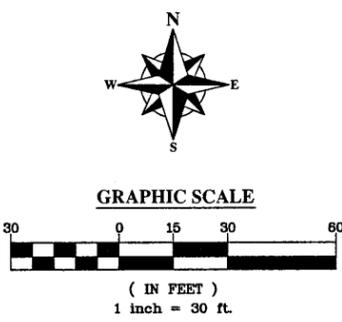

DRAWN BY: JDL	CHECKED BY: JDL
APPROVED BY: CRL	JOB NUMBER: 12-03
DATE: _____	REVISION DESCRIPTION: