


CERTIFICATE OF SURVEY

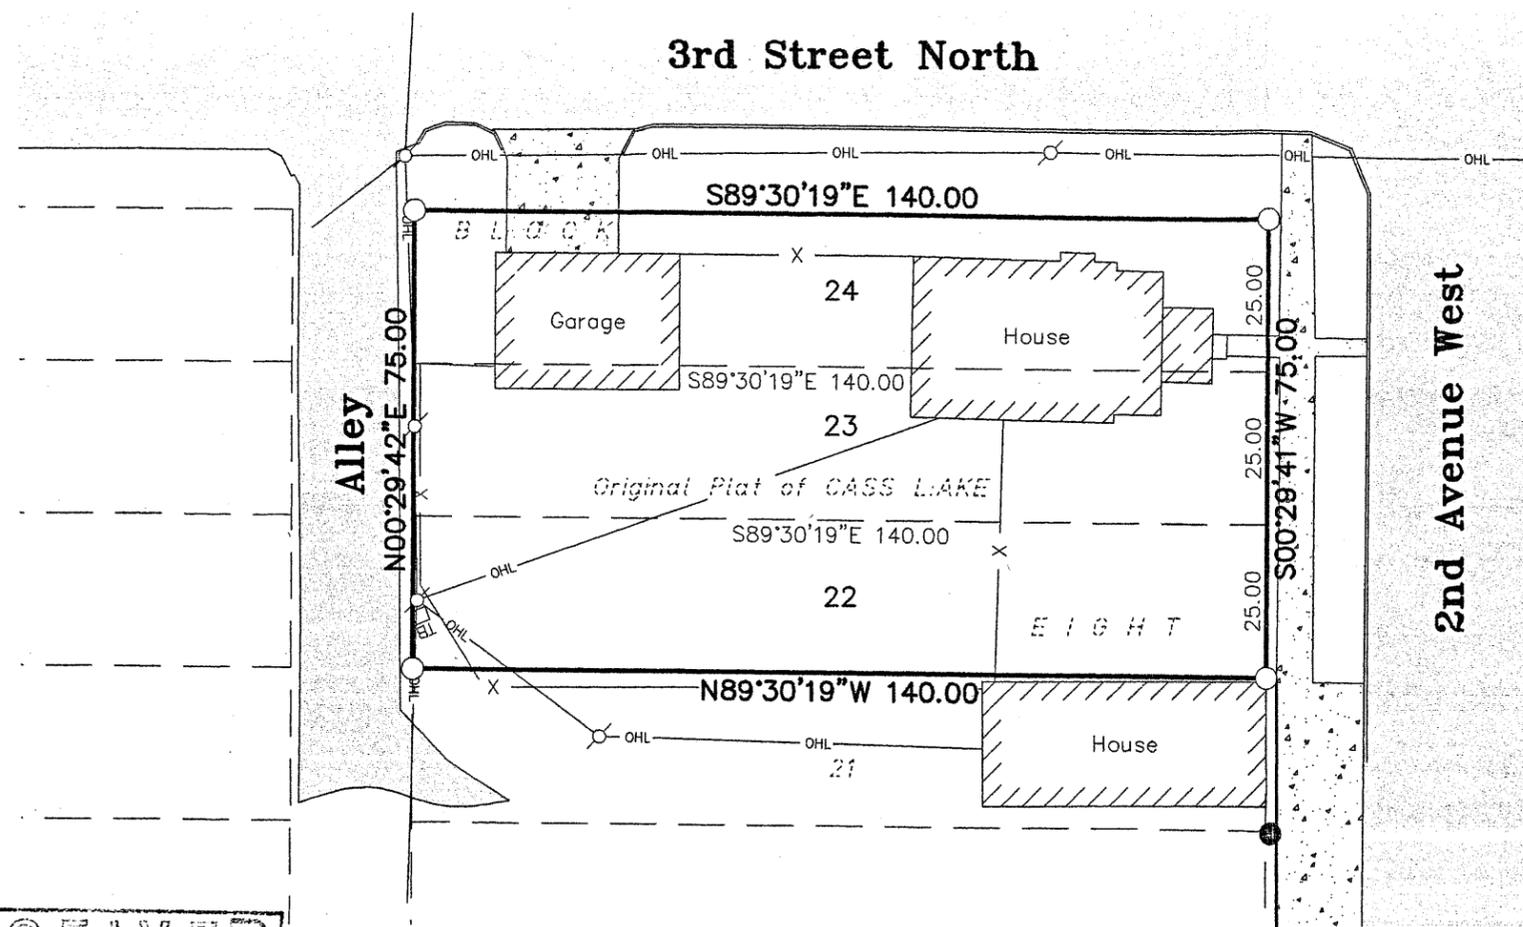

DESCRIPTION:


(RECORD)
LOTS 22 THRU 24 BLK 8

SURVEYOR NOTES:


1. Bearing Orientation: The north line of Lot 24, Block 8 of the Original plat of CASS LAKE is assumed to have a bearing of South 89 degrees 30 minutes 19 seconds East.
2. The field survey was completed on 8/16/2012.
3. Arro Land Surveyors, LLC has made no investigation or independent search for easements of record, encumbrances, restrictive covenants, ownership title evidence, or any other facts that an accurate and current title search may disclose.
4. The client should contact a real estate attorney or title attorney concerning the boundary discrepancies as shown on this certificate of survey.

LEGEND:

- DENOTES 1/2 INCH X 14 INCH IRON PIPE SET AND MARKED WITH RLS 25299 CAP
- DENOTES FOUND SURVEY MONUMENT
- ⊕ DENOTES POWER POLE
- OHL- DENOTES OVERHEAD ELECTRIC
- x - DENOTES WOODEN FENCE
- [Pattern] DENOTES CONCRETE SURFACE
- [Pattern] DENOTES BITUMINOUS SURFACE

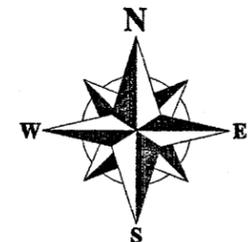

GRAPHIC SCALE

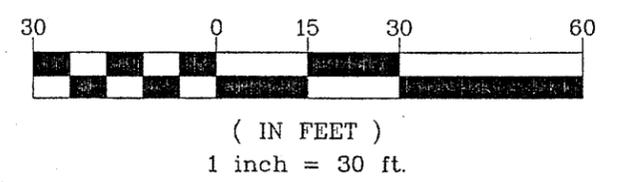

RECEIVED
 #6025
 JAN 9 2013
 NW-NW 15-145-31
 COUNTY SURVEYOR

| DRAWN BY: <u>BTH</u> | | CHECKED BY: _____ | |
|-------------------------|---------|---------------------------|----------------------|
| APPROVED BY: <u>CPL</u> | | JOB NUMBER: <u>12-077</u> | |
| NO. | DATE | BY | REVISION DESCRIPTION |
| 1 | 12/5/12 | BTH | Change Client Name |
| | | | |
| | | | |

CLIENT:
**Northwest Minnesota
Juvenile Center**

BOUNDARY SURVEY
 Lots 22, 23 & 24 Block 8
 Original Plat of CASS LAKE



I hereby certify that this survey, plan or report was prepared by me or under my direct supervision and that I am a duly licensed land surveyor under the laws of the state of Minnesota.

Dated this 5th day of December, 2012

By: Craig P. LaTulipe
 Craig P. LaTulipe, Minnesota License No. 25299