


Certificate of Survey for:

Harvey & Suzanne Perry

Part of the SE 1/4 of the NE 1/4, Section 1,
Township 141 North, Range 26 West, Cass County, Minnesota


Existing Legal Description as provided - Title Commitment File #12596:

That part of the Southeast Quarter of the Northeast Quarter (SE1/4 NE1/4) of Section One (1), Township One Hundred Forty-one (141) North, Range Twenty-six (26) West of the Fifth Principal Meridian, Cass County, Minnesota, described as follows: Commencing at the Quarter corner common to Sections 1 and 6; thence North 03 degrees 26 minutes 02 seconds West a distance of 436.72 feet along the section line to a point marked with a 2 inch by 24 inch iron pipe, the point of beginning of the tract to be described; thence continuing along the section line North 03 degrees 26 minutes 02 seconds West a distance of 613.28 feet to the Easterly right-of-way line of State Highway #6; thence South 34 degrees 26 minutes 03 seconds West along the Easterly right-of-way line of said highway a distance of 649.39 feet; thence South 55 degrees 33 minutes 57 seconds East a distance of 140.00 feet; thence North 89 degrees 29 minutes 11 seconds East a distance of 288.46 feet to the point of beginning.

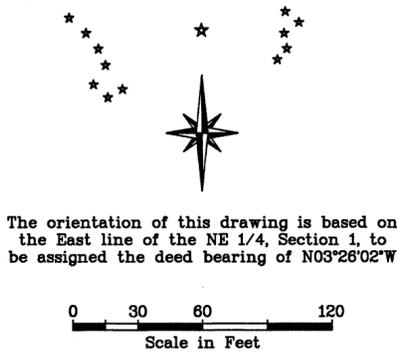

Legend

- ⊙ Denotes found USFS Monument
- Denotes found 1 1/2" Pipe
- (100.00)
(N90°00'00"E) Parenthesis indicate deed measure

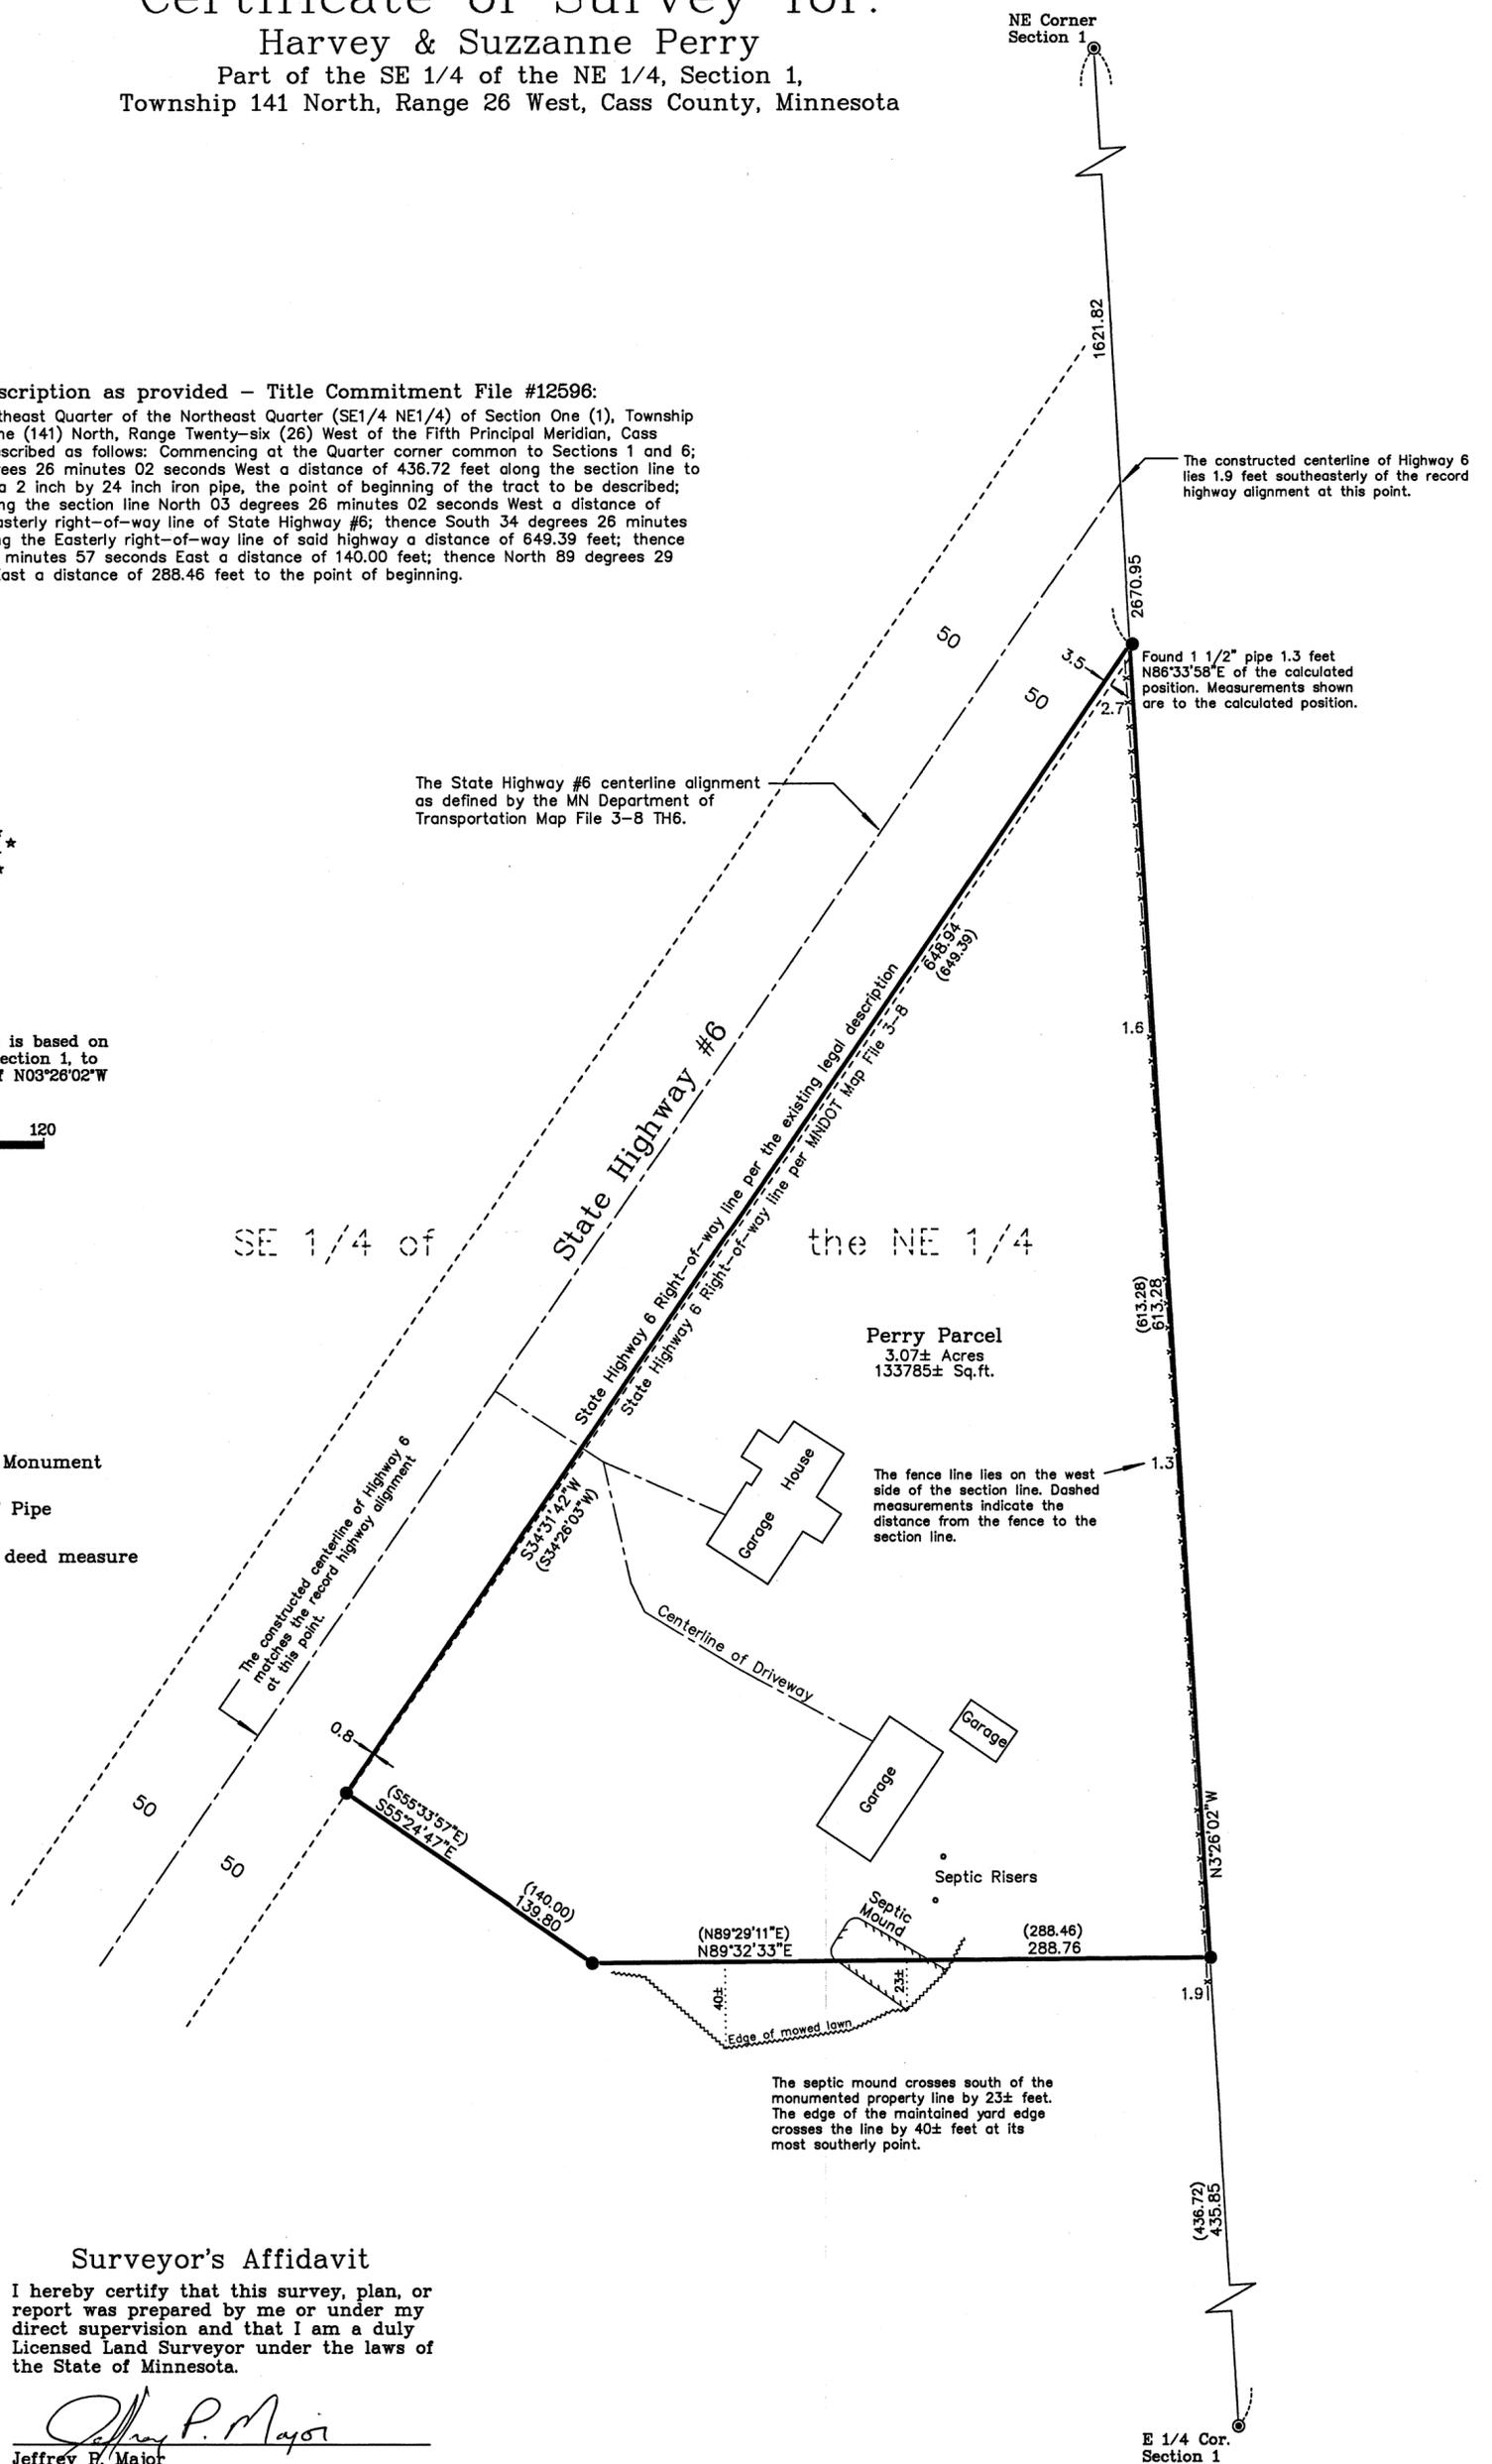

Surveyor's Affidavit

I hereby certify that this survey, plan, or report was prepared by me or under my direct supervision and that I am a duly Licensed Land Surveyor under the laws of the State of Minnesota.

Jeffrey P. Major
Jeffrey H. Major

Date: 11-15-12 Registration No. 44902

#6031
RECEIVED

NOV 26 2012
SE-NE 1-141-26
CASS COUNTY SURVEYOR

NORTHERN LIGHTS
LAND SURVEYING P.S.C.S.
1007 NW 4th Street
Grand Rapids, MN 55744
Phone/Fax: (218) 328-5325
nlsurveying1001@qwestoffice.net