
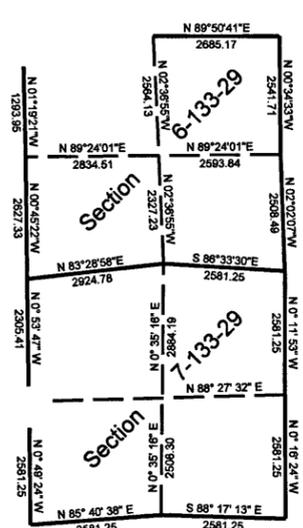


Certificate of Survey

Located in Section 6 and Section 7,
Township 133 North, Range 29 West,
Cass County, Minnesota.

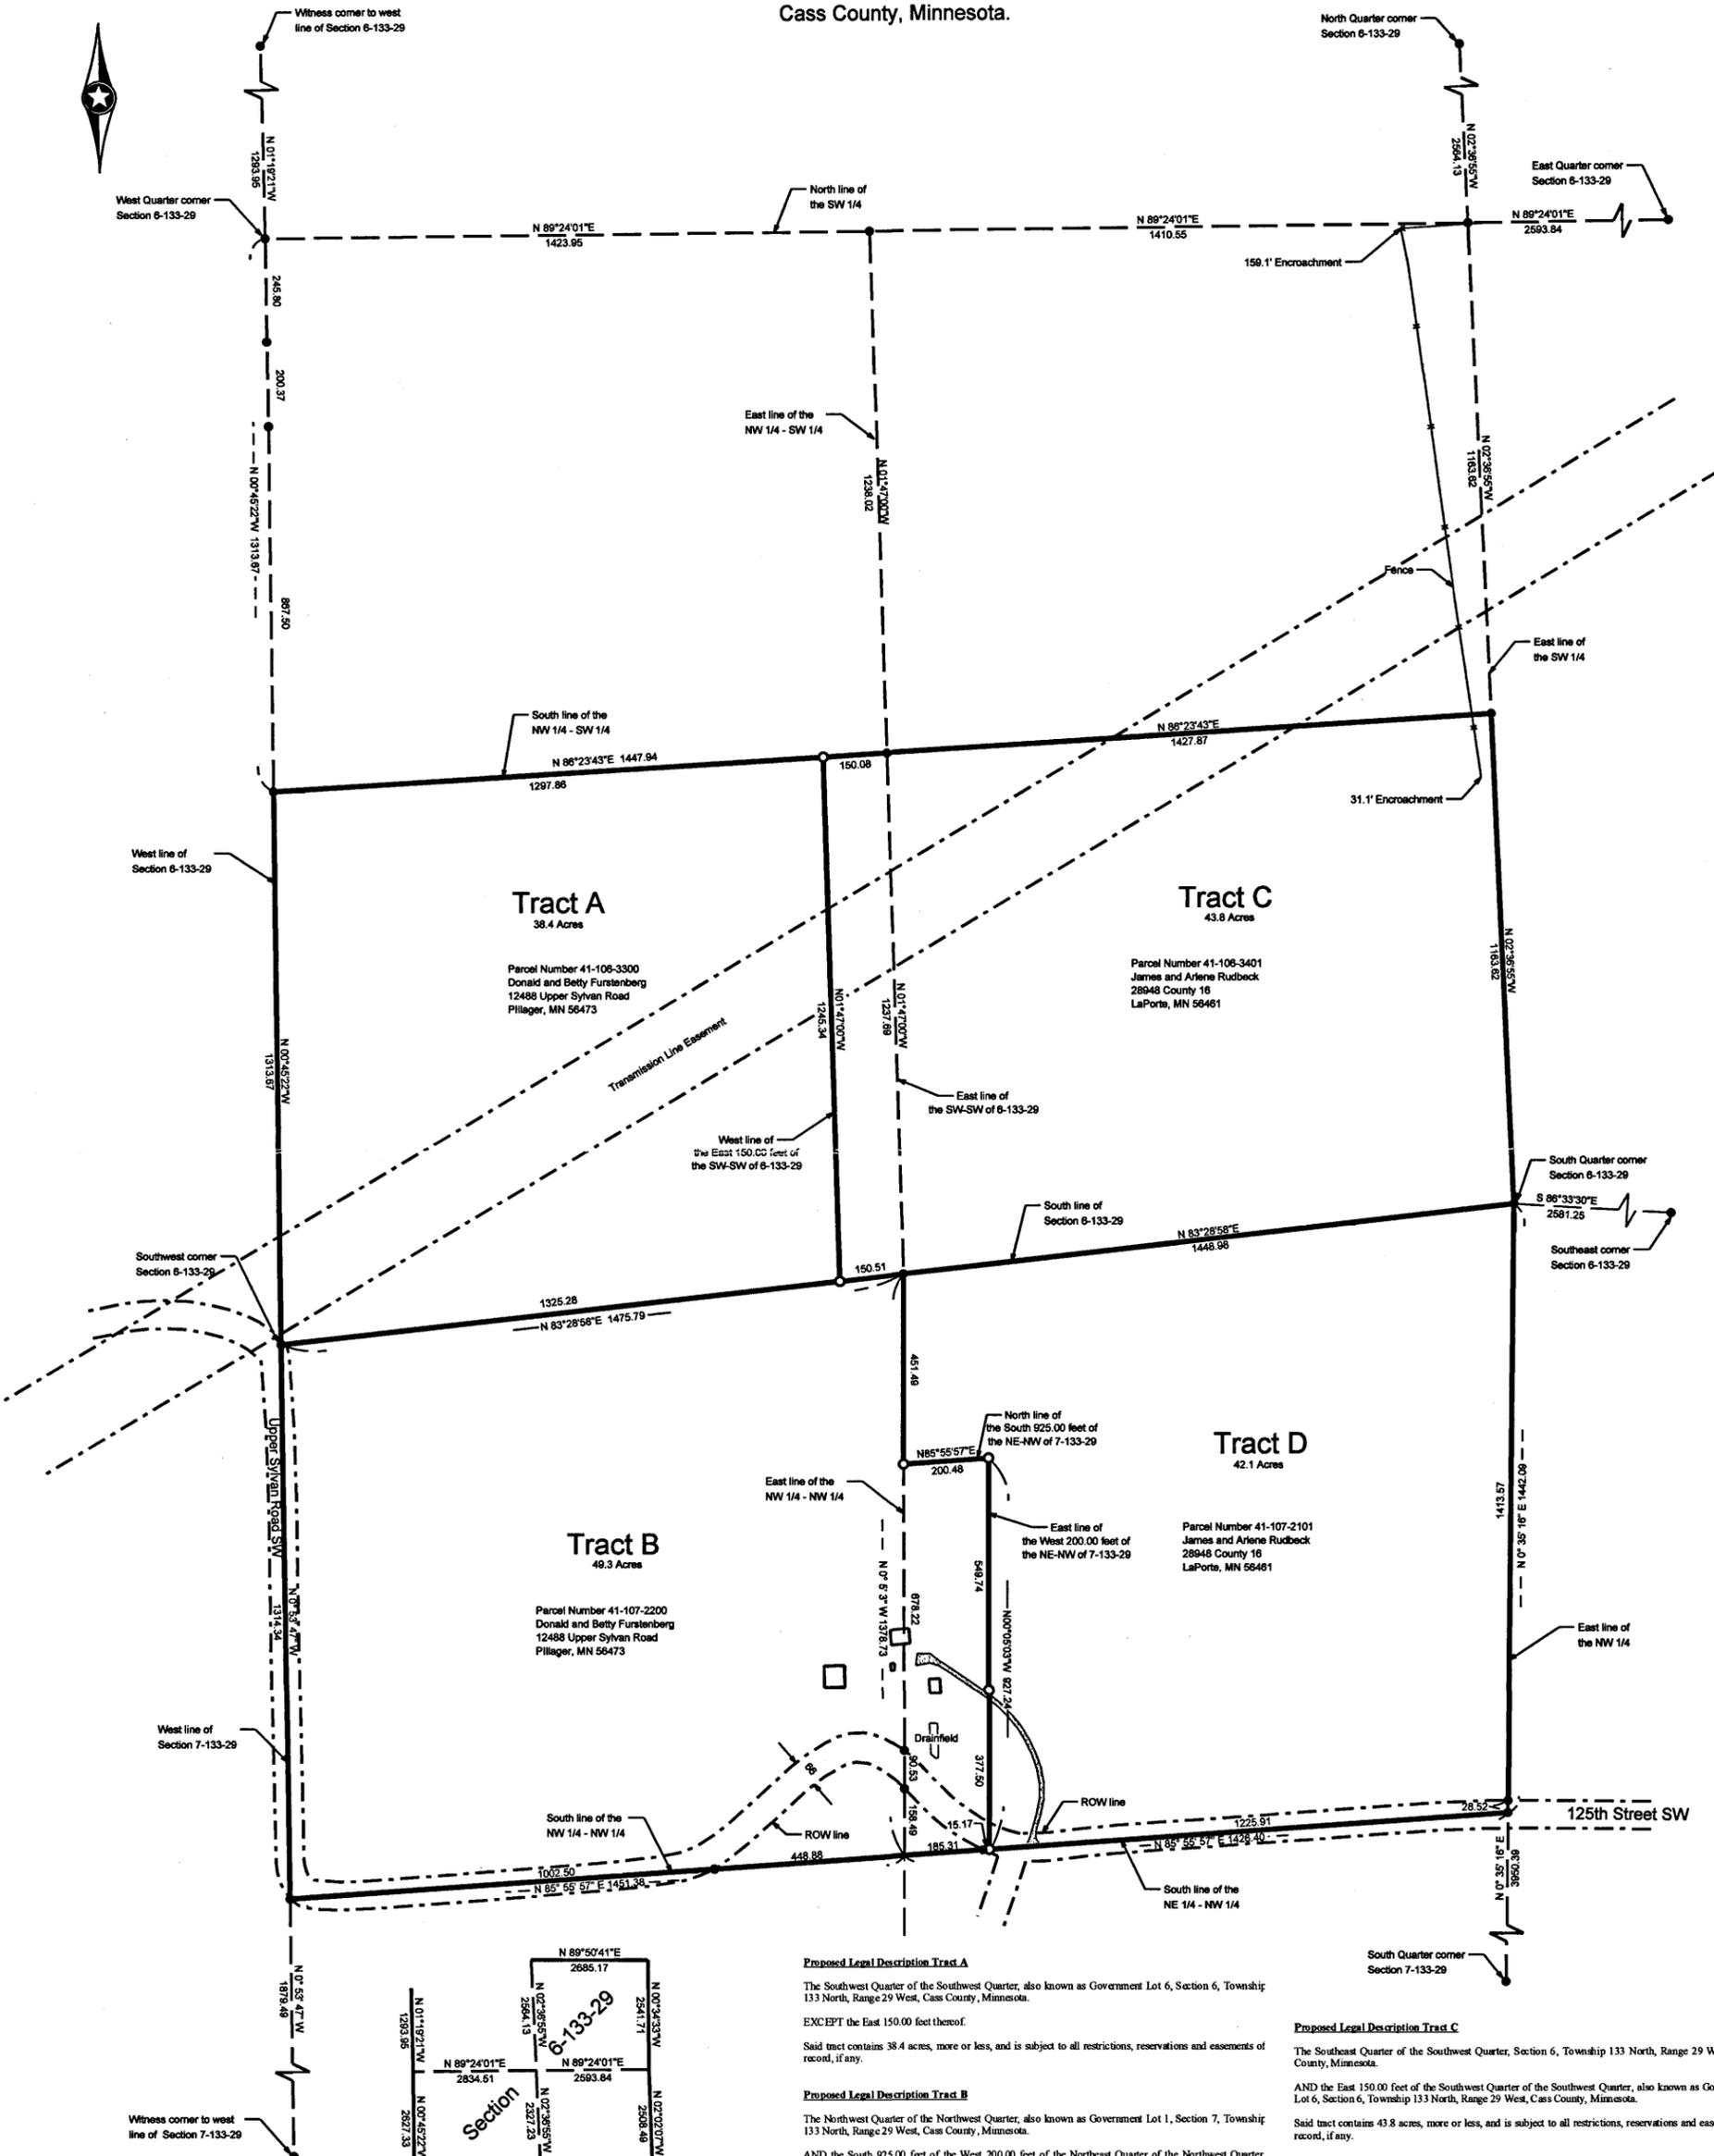

Proposed Legal Description Tract A
The Southwest Quarter of the Southwest Quarter, also known as Government Lot 6, Section 6, Township 133 North, Range 29 West, Cass County, Minnesota.
EXCEPT the East 150.00 feet thereof.
Said tract contains 38.4 acres, more or less, and is subject to all restrictions, reservations and easements of record, if any.

Proposed Legal Description Tract B
The Northwest Quarter of the Northwest Quarter, also known as Government Lot 1, Section 7, Township 133 North, Range 29 West, Cass County, Minnesota.
AND the South 925.00 feet of the West 200.00 feet of the Northeast Quarter of the Northwest Quarter, Section 7, Township 133 North, Range 29 West, Cass County, Minnesota.
Said tract contains 49.3 acres, more or less, and is subject to all restrictions, reservations and easements of record, if any.

Proposed Legal Description Tract C
The Southeast Quarter of the Southwest Quarter, Section 6, Township 133 North, Range 29 West, Cass County, Minnesota.
AND the East 150.00 feet of the Southwest Quarter of the Southwest Quarter, also known as Government Lot 6, Section 6, Township 133 North, Range 29 West, Cass County, Minnesota.
Said tract contains 43.8 acres, more or less, and is subject to all restrictions, reservations and easements of record, if any.

Proposed Legal Description Tract D
The Northeast Quarter of the Northwest Quarter, Section 7, Township 133 North, Range 29 West, Cass County, Minnesota.
EXCEPT the South 925.00 feet of the West 200.00 feet thereof.
Said tract contains 42.1 acres, more or less, and is subject to all restrictions, reservations and easements of record, if any.

● Indicates iron monument found
○ Indicates iron monument set, marked RLS 23668
Orientation of this bearing system is the North American Datum of 1983.



RECEIVED
#6038
DEC 19 2012
SW 6-133-29
NW 7-133-29
COUNTY SURVEYOR

No.	Date	REVISIONS

Client Name: **Betty Furstenberg**
Survey By: MS
Drawn By: JK
Checked By: MS
I HEREBY CERTIFY THAT THIS PLAN, SURVEY, OR REPORT WAS PREPARED BY ME OR UNDER MY DIRECT SUPERVISION AND THAT I AM A DULY REGISTERED LAND SURVEYOR UNDER THE LAWS OF THE STATE OF MINNESOTA.
SIGNATURE: _____ DATE: 12-18-2012
PROJECT NO. **FURSB1201**