


# CERTIFICATE OF SURVEY

PART OF GOVERNMENT LOT 1,  
SECTION 22, TOWNSHIP 142 NORTH, RANGE 31 WEST,  
CASS COUNTY, MINNESOTA

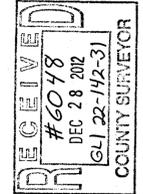

## PROPOSED DESCRIPTIONS:



### Orton NEW PID 38-122-2207

That part of Government Lot 1, Section 22, Township 142 North, Range 31 West, Cass County, Minnesota, described as follows: Commencing at the West Quarter corner of said Section 22; thence North 7 degrees 56 minutes 36 seconds West, assigned bearing along the west line thereof, 1914.64 feet; thence South 76 degrees 07 minutes 00 seconds East 1922.70 feet to an iron pipe; thence North 14 degrees 18 minutes 06 seconds West 216.51 feet; thence North 63 degrees 27 minutes 19 seconds East 234.78 feet; thence North 89 degrees 55 minutes 36 seconds East 65.70 feet to the point of beginning of the tract to be herein described; thence North 68 degrees 28 minutes 32 seconds East 169.70 feet; thence North 53 degrees 44 minutes 26 seconds East 43.60 feet; thence North 44 degrees 23 minutes 44 seconds East 119.05 feet to a concrete monument; thence North 34 degrees 27 minutes 31 seconds East 101.60 feet to a 3" x 3" x 48" reinforced concrete monument marked "R.P.B."; thence North 51 degrees 45 minutes 38 seconds East 231.20 feet to a 3" x 3" x 48" reinforced concrete monument marked "R.P.A. 1922"; thence continue North 51 degrees 45 minutes 38 seconds East to the shoreline of Leech Lake; thence southeasterly, southerly and southwesterly along said shoreline to the intersection with a line bearing South 21 degrees 31 minutes 28 seconds East from the point of beginning; thence North 21 degrees 31 minutes 28 seconds West 34 feet, more or less, to the point of beginning.

### Orton (Lois & Trust to Tim) New County PID 38-122-2208

That part of Government Lot 1, Section 22, Township 142 North, Range 31 West, Cass County, Minnesota, described as follows: Commencing at the West Quarter corner of said Section 22; thence North 7 degrees 56 minutes 36 seconds West, assigned bearing along the west line thereof, 1914.64 feet; thence South 76 degrees 07 minutes 00 seconds East 1922.70 feet to an iron pipe; thence North 14 degrees 18 minutes 06 seconds West 216.51 feet to the point of beginning of the tract to be herein described; thence North 63 degrees 27 minutes 19 seconds East 234.78 feet; thence North 89 degrees 55 minutes 36 seconds East 65.70 feet; thence South 21 degrees 31 minutes 28 seconds East 34 feet, more or less, to the shoreline of Leech Lake; thence southwesterly along said shoreline to the intersection with a line bearing South 14 degrees 18 minutes 06 seconds East from the point of beginning; thence North 14 degrees 18 minutes 06 seconds West 221 feet, more or less, to the point of beginning.

Subject tract is non-conforming on it's own and must be attached to an adjacent parcel.

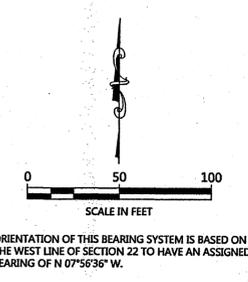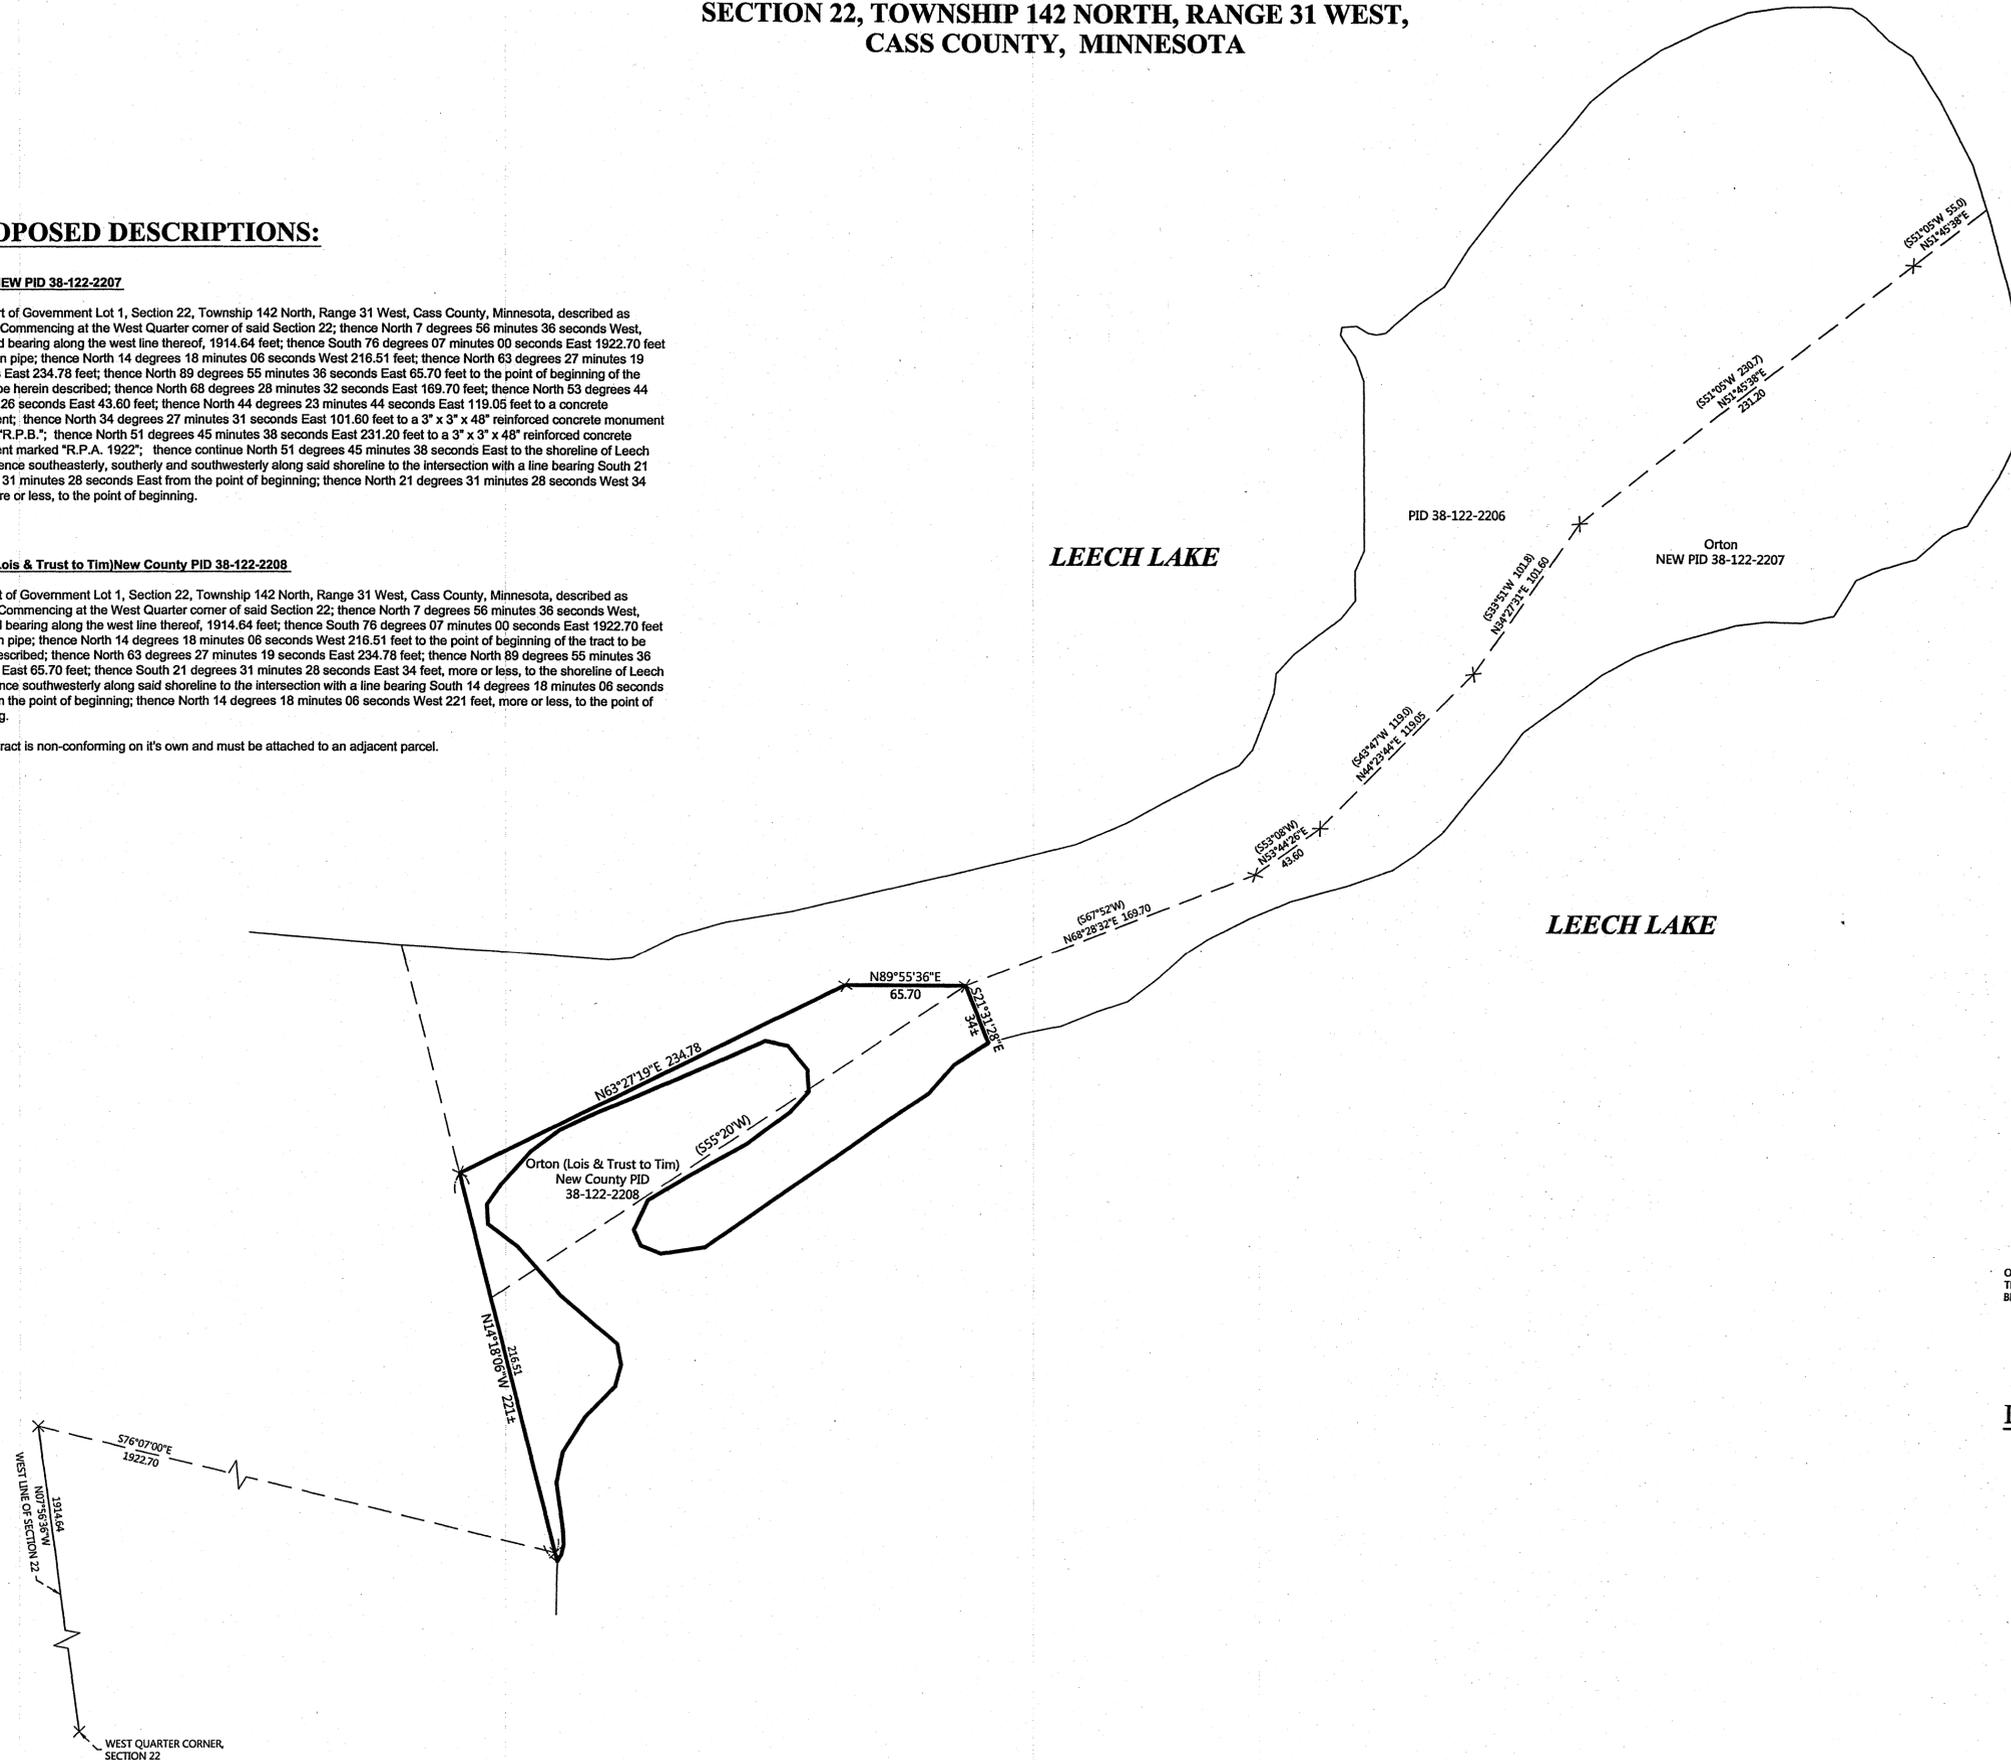

**LEGEND**

× DENOTES CALCULATED POSITION

(123.45) DENOTES DEEDED MEASURE from Original PID 38-122-2207

NO.	DATE	DESCRIPTION	BY

I HEREBY CERTIFY THAT THIS SURVEY PLAN OR REPORT WAS PREPARED BY ME OR UNDER MY DIRECT SUPERVISION AND THAT I AM A DULY LICENSED LAND SURVEYOR UNDER THE LAWS OF THE STATE OF MINNESOTA.

TERRY L. GREENMAN  
 LIC. NO. 21367



**CERTIFICATE OF SURVEY**

Tim Orton  
 P.O. Box 26  
 Walker, MN 56484

JOB NO. 12-183  
 DATE: 12-24-2012  
 SHEET NO. 1 OF 1