


SUBDIVISION OF SECTION 11 T.14N R.31W. 5th PRIN. MER. MINN.

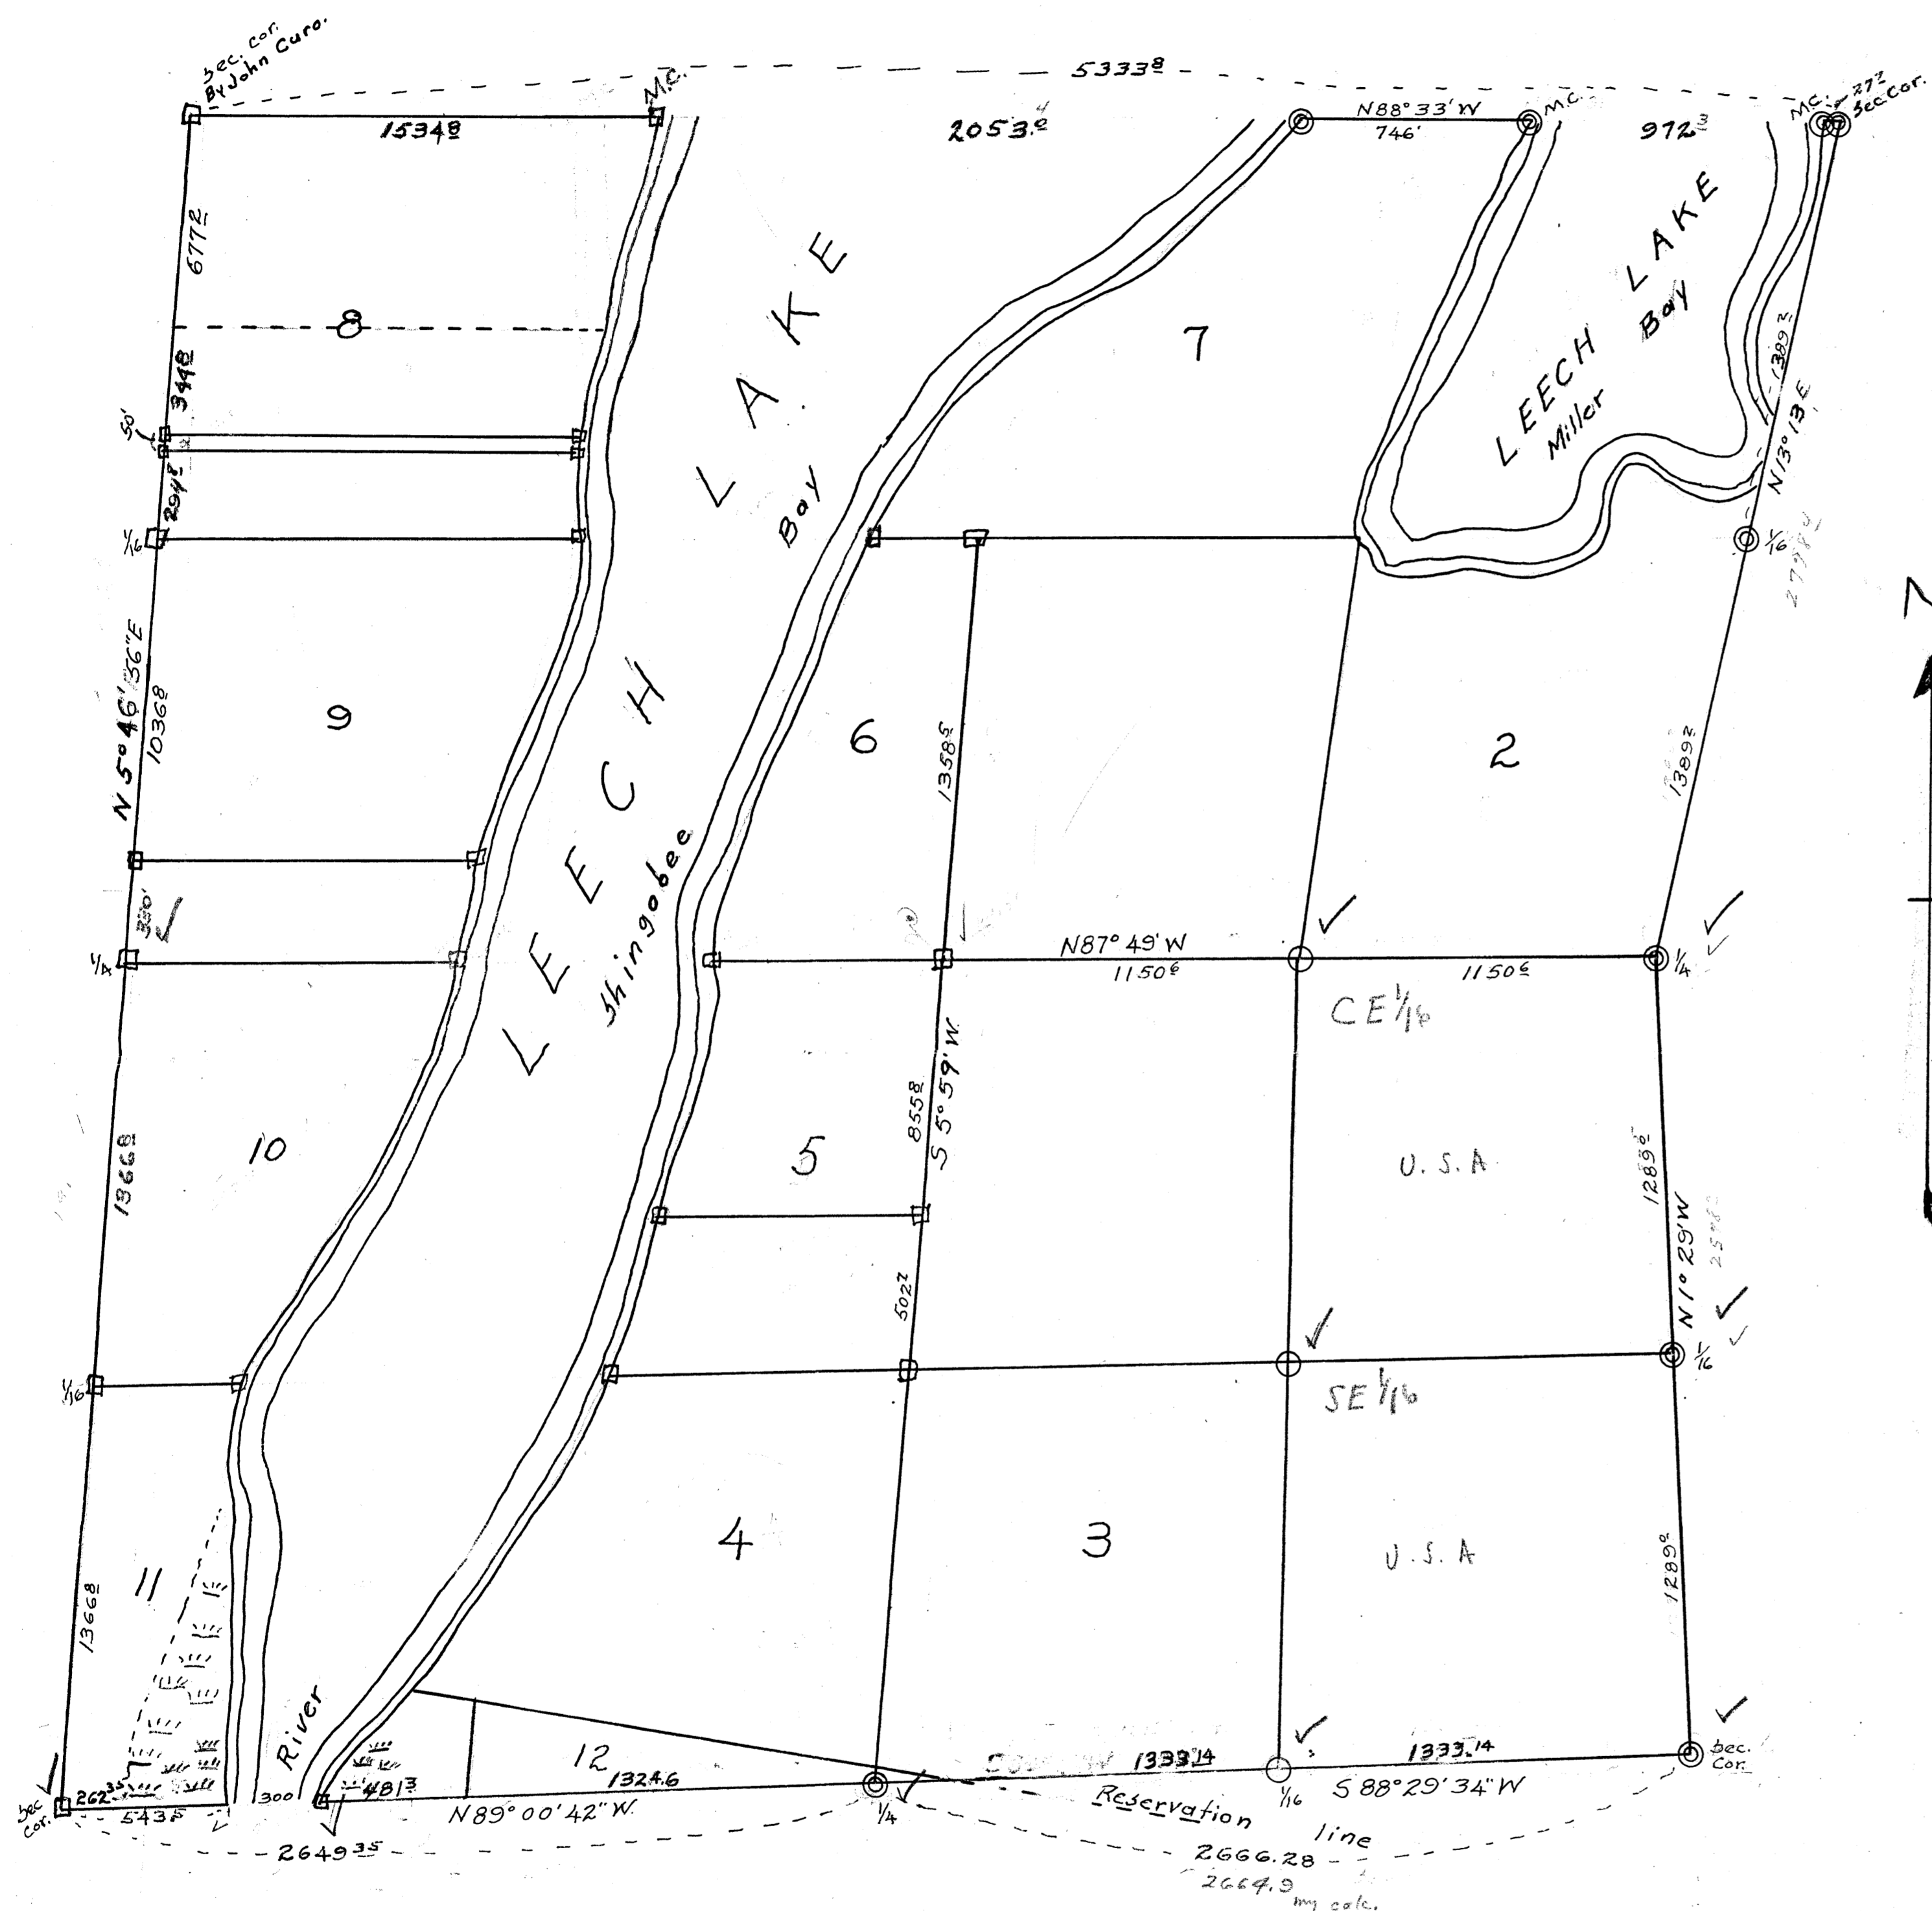

Scale = 1 inch = 400 Feet.

- ⊙ Denotes U.S.G.L.O. Brass Cap Mon.
- Denotes Brass Cap Mon. set by this survey.
- Denotes iron monument set by this survey.

Property owners participating in survey:
 Anderson, Grupe, Wadsworth, Malone, Opheim,
 Thoe, and U.S. Govt.
 Crew: Sig Langerud, Instrument. Ed Fleschner,
 Axeman., Kenneth Peterson, Chainman., & W.J. Spain, Jr.
 Party Chief.

I hereby certify that this survey was made by me or under my direct supervision and that I am a duly registered land surveyor under the laws of the State of Minnesota.

W. J. Spain, Jr.
 Registered Surveyor.

2003
 Reg. No.
 Date 19 October 1960.

This plat approved and accepted by the County Board of Commissioners of Cass County, Minnesota this _____ day of November 1960.

 County Auditor.

 Chairman.