


# CERTIFICATE OF SURVEY



PART OF GOVERNMENT LOT 3, SECTION 17, TOWNSHIP  
135 NORTH, RANGE 29 WEST, CASS COUNTY, MINNESOTA

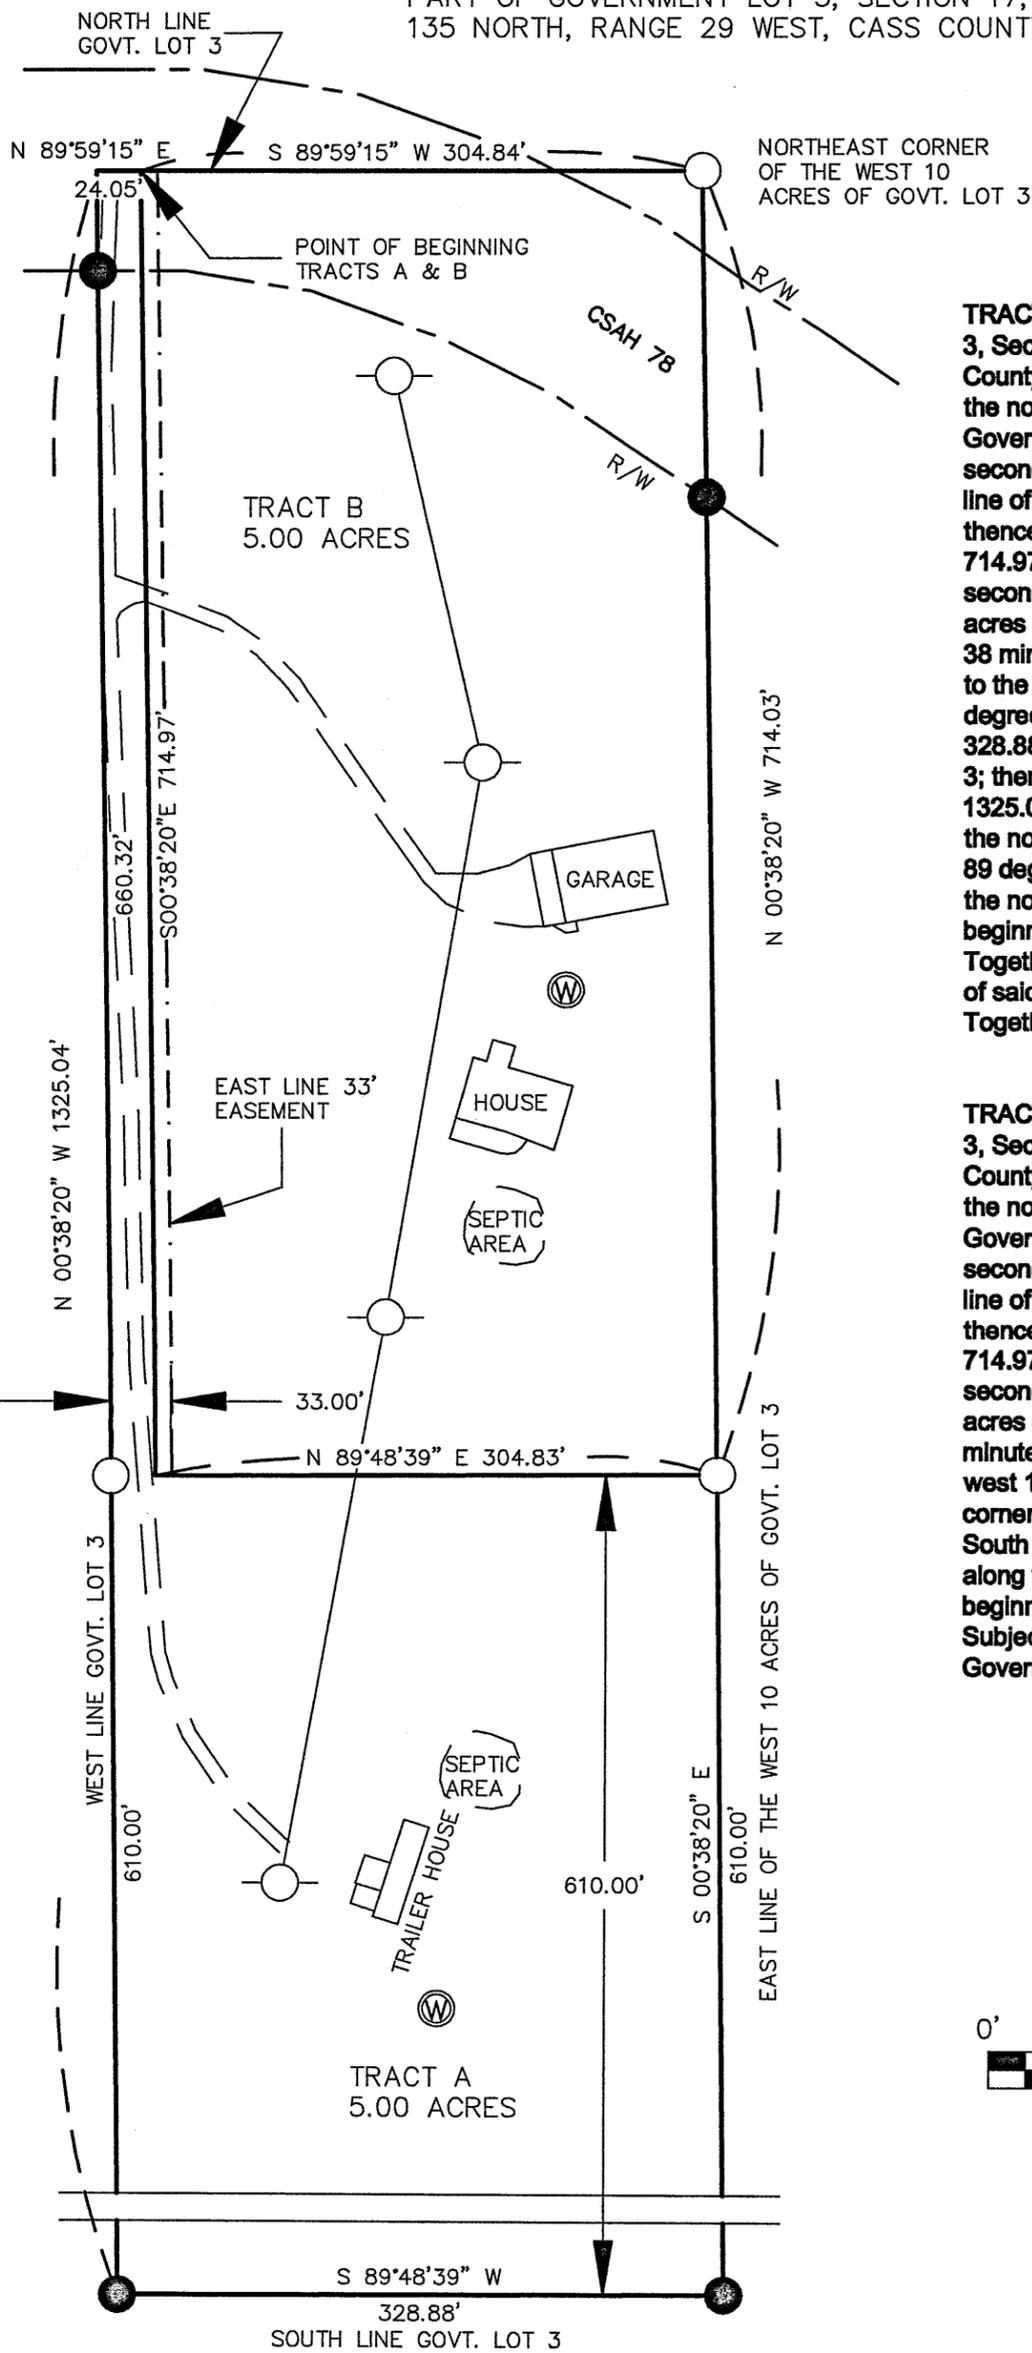

### PROPOSED LEGAL DESCRIPTIONS

**TRACT A-** That part of the west 10 acres of Government Lot 3, Section 17, Township 135 North, Range 29 West, Cass County, Minnesota, described as follows: Commencing at the northeast corner of the west 10 acres of said Government Lot 3; thence South 89 degrees 59 minutes 15 seconds West, bearing assumed, 304.84 feet along the north line of said Government Lot 3 to the point of beginning; thence South 00 degrees 38 minutes 20 seconds East 714.97 feet; thence North 89 degrees 48 minutes 39 seconds East 304.83 feet to the east line of the west 10 acres of said Government Lot 3; thence South 00 degrees 38 minutes 20 seconds East along said east line 610.00 feet to the south line of said Government Lot 3; thence South 89 degrees 48 minutes 39 seconds West along said south line 328.88 feet to the southwest corner of said Government Lot 3; thence North 00 degrees 38 minutes 20 seconds West 1325.04 feet along the west line of said Government Lot 3 to the northwest corner of said Government Lot 3; thence North 89 degrees 59 minutes 15 seconds East 24.05 feet along the north line of said Government Lot 3 to the point of beginning and there terminating. Together with an easement over the west 33 feet of that part of said west 10 acres lying north of the south 610 feet. Together with any utility easements.

**TRACT B-** That part of the west 10 acres of Government Lot 3, Section 17, Township 135 North, Range 29 West, Cass County, Minnesota, described as follows: Commencing at the northeast corner of the west 10 acres of said Government Lot 3; thence South 89 degrees 59 minutes 15 seconds West, bearing assumed, 304.84 feet along the north line of said Government Lot 3 to the point of beginning; thence South 00 degrees 38 minutes 20 seconds East 714.97 feet; thence North 89 degrees 48 minutes 39 seconds East 304.83 feet to the east line of the west 10 acres of said Government Lot 3; thence North 00 degrees 38 minutes 20 seconds West 714.03 feet along said east line of west 10 acres of said Government Lot 3 to the northeast corner of west 10 acres of said Government Lot 3; thence South 89 degrees 59 minutes 15 seconds West 304.84 feet along the north line of said Government Lot 3 to the point of beginning and there terminating. Subject to an easement over the west 33 feet of said Government Lot 3. Subject to any utility easements.

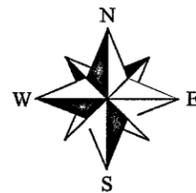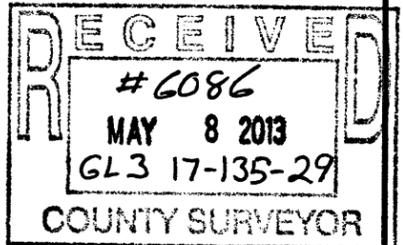

- IRON PIPE FOUND
- 3/4" IRON ROD SET, PLS #44974
- WELL
- POWER POLE

<p style="text-align: center;">Client</p> <p>BRENT AND DANIELA ANDERSON 8009 COUNTY ROAD 78 LAKESHORE, MN 56468</p>	<p>Fleisher Land Surveying, PSC 2167 Cottagewood Drive Nisswa, MN 56468 PHONE 218-851-6683</p>	<p>I hereby certify that this plan, specification, or report was prepared by me or under my direct supervision and that I am a duly Licensed Land Surveyor under the laws of the State of Minnesota.</p> <p style="text-align: center;"><i>Joseph L. Fleisher</i> Joseph L. Fleisher</p> <p>Date: <u>4/5/12</u> License No. <u>44974</u></p>
---	--	--